

DO NOT SCALE FROM THIS DRAWING EXCEPT FOR PLANNING PURPOSES ONLY.
 ALL DIMENSIONS RELATING TO SUB-CONTRACTOR OR SUPPLIERS WORK MUST BE CHECKED ON SITE AND AGREED BETWEEN THE GENERAL CONTRACTOR & THE SUB-CONTRACTORS / SUPPLIERS. ALL DIMENSIONS ARE IN MILLIMETERS, IF IN DOUBT ASK.
 ALL WORKS OR MATERIALS INDICATED ON THE DRAWING ARE TO BE TO THE LATEST BRITISH STANDARDS AND ARE TO BE CARRIED OUT IN ACCORDANCE WITH THE RELEVANT CODES OF PRACTICE OR RECOGNISED TRADE ASSOCIATIONS RECOMMENDATIONS & PUBLICATIONS

REV.	AMENDMENT	BY	DATE
0			



East Elevation Proposed




North Elevation Proposed




West Elevation Proposed



South Elevation Proposed

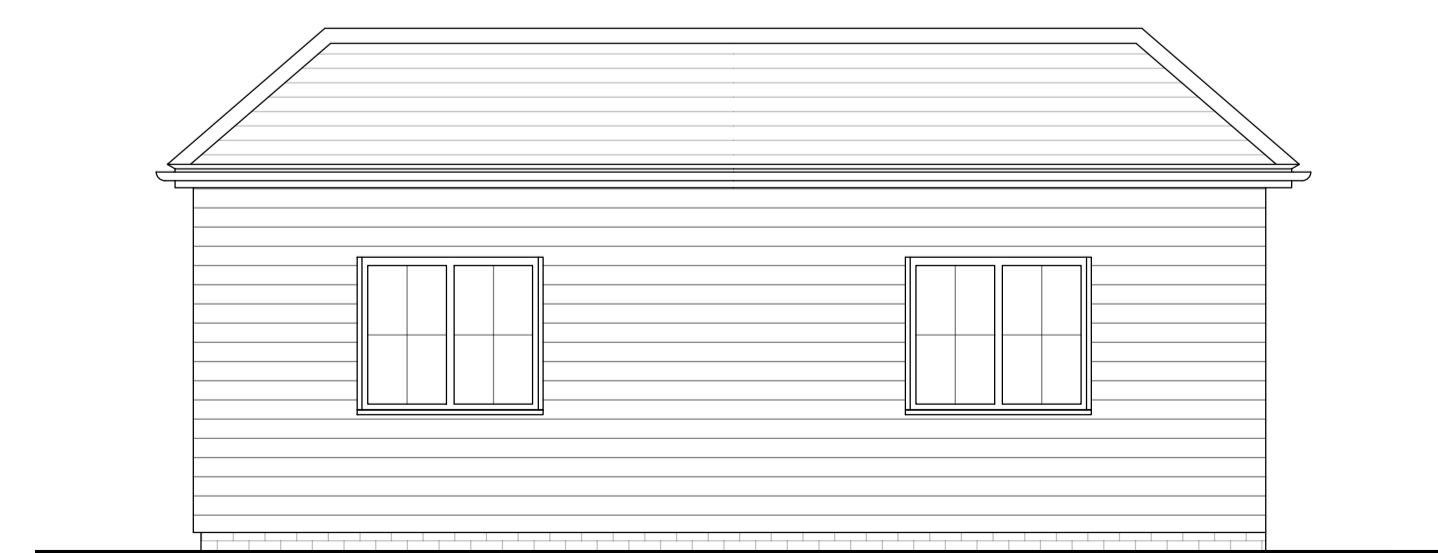

West Elevation Proposed Garage

 

Project	Orchard House Hunston			
Drawing	Proposed Elevations			
Date	December 2023	Drawn by	T.Gibbs	tom@armoarchitecture.com
Scales	1:50 @ A1	Suitability	Planning	07584 191785
Doc No	ARM-2328-PL-05	Revision		www.armoarchitecture.com