

DO NOT SCALE FROM THIS DRAWING EXCEPT FOR PLANNING PURPOSES ONLY.
 ALL DIMENSIONS RELATING TO SUB-CONTRACTOR OR SUPPLIERS WORK MUST BE CHECKED ON SITE AND AGREED BETWEEN THE GENERAL CONTRACTOR & THE SUB-CONTRACTORS' SUPPLIERS. ALL DIMENSIONS ARE IN MILLIMETERS, IF IN DOUBT ASK.
 ALL WORKS OR MATERIALS INDICATED ON THE DRAWING ARE TO BE TO THE LATEST BRITISH STANDARDS AND ARE TO BE CARRIED OUT IN ACCORDANCE WITH THE RELEVANT CODES OF PRACTICE OR RECOGNISED TRADE ASSOCIATIONS RECOMMENDATIONS & PUBLICATIONS

REV.	AMENDMENT	BY	DATE
0			




East Elevation Existing




North Elevation Existing




West Elevation Existing

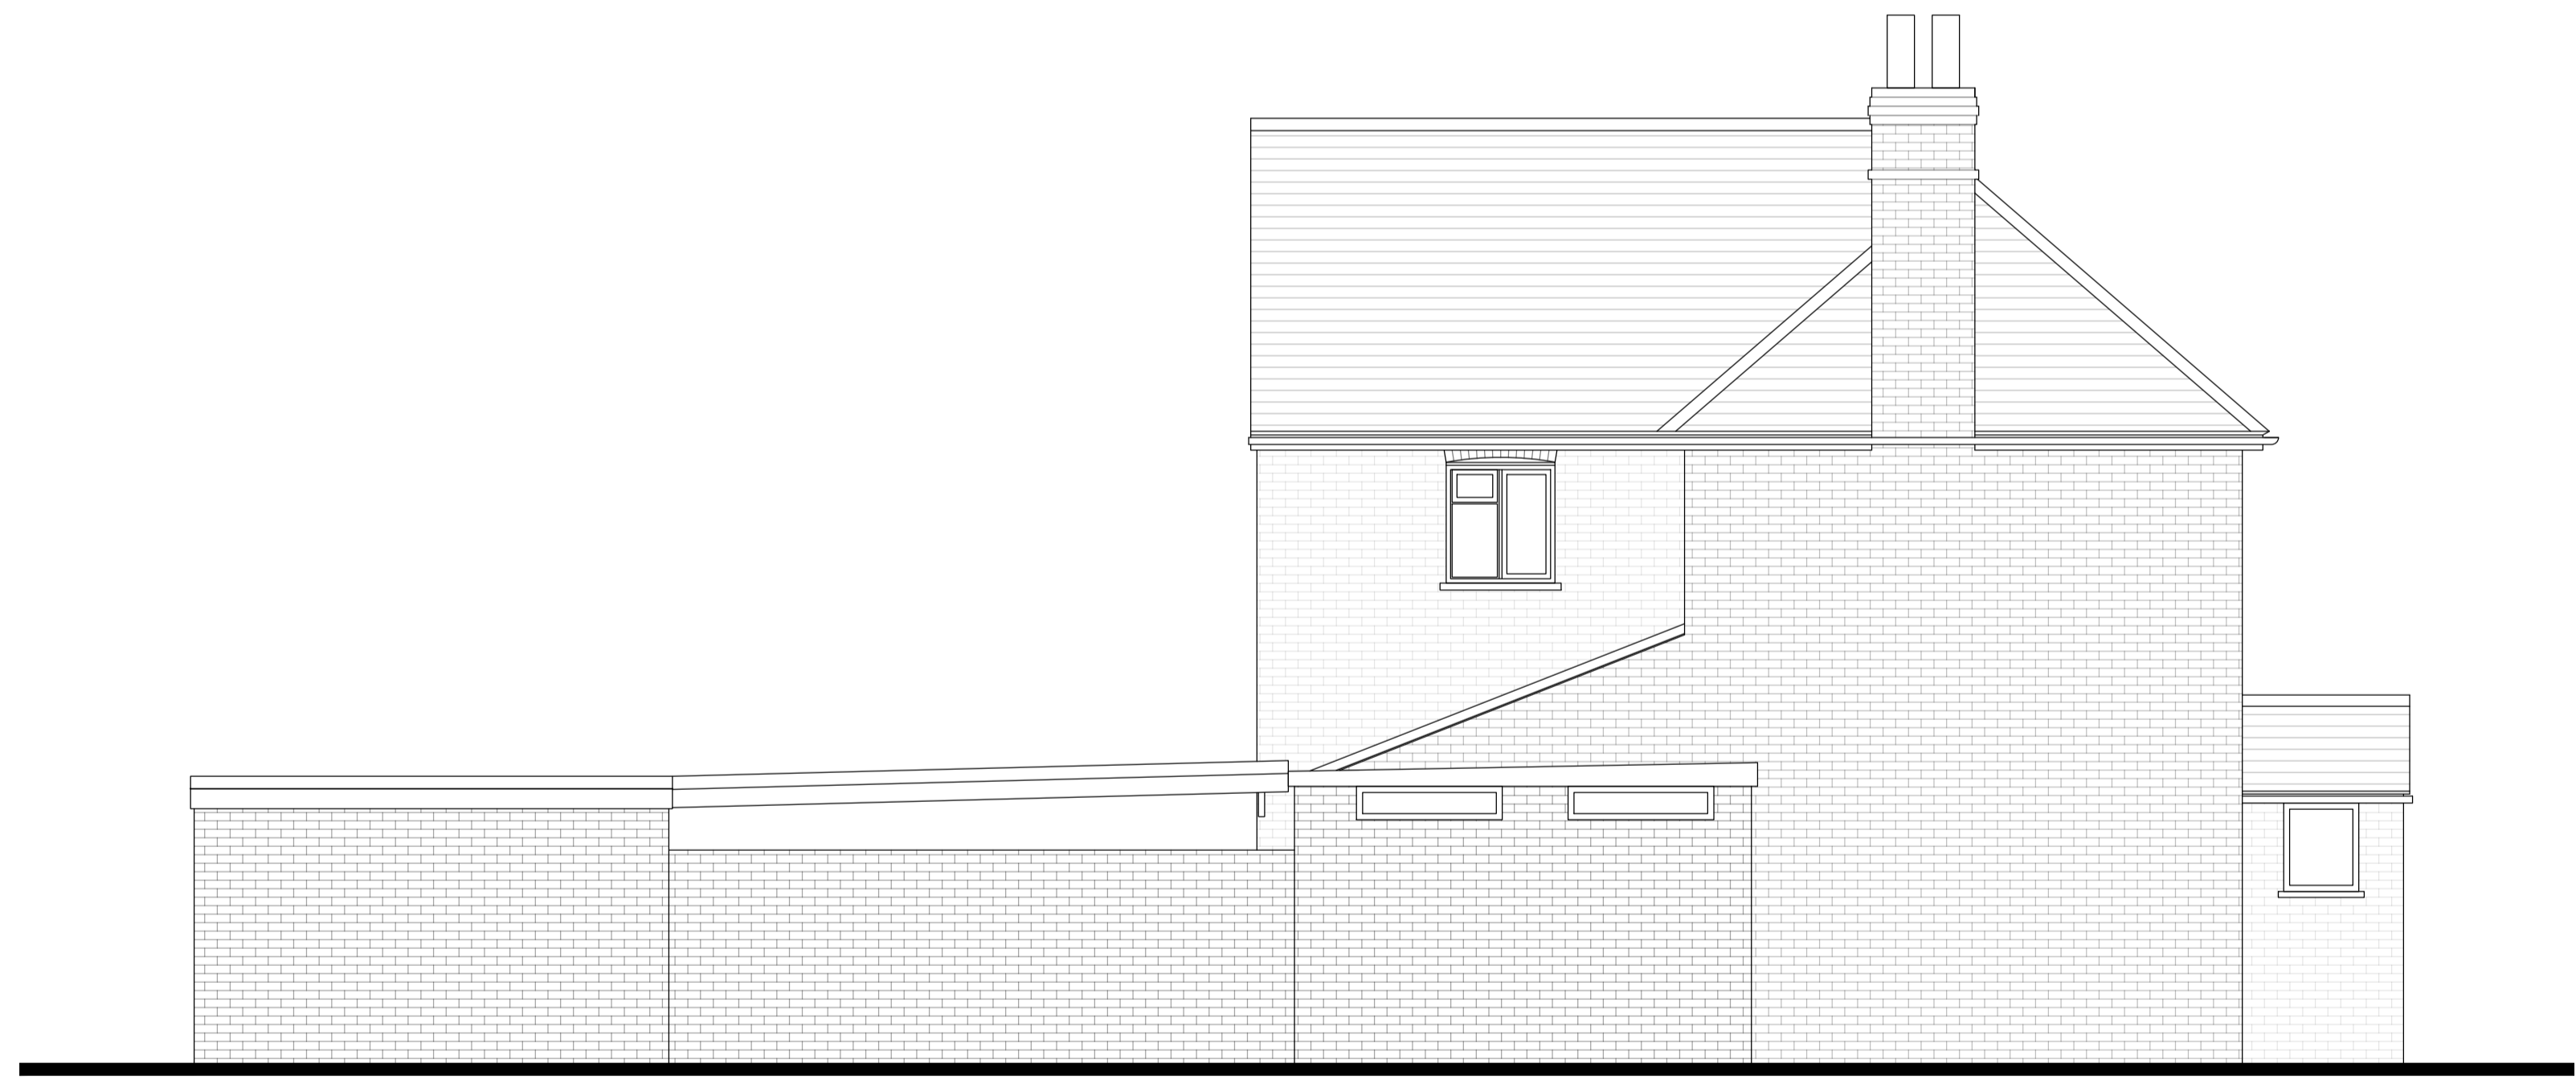


South Elevation Existing

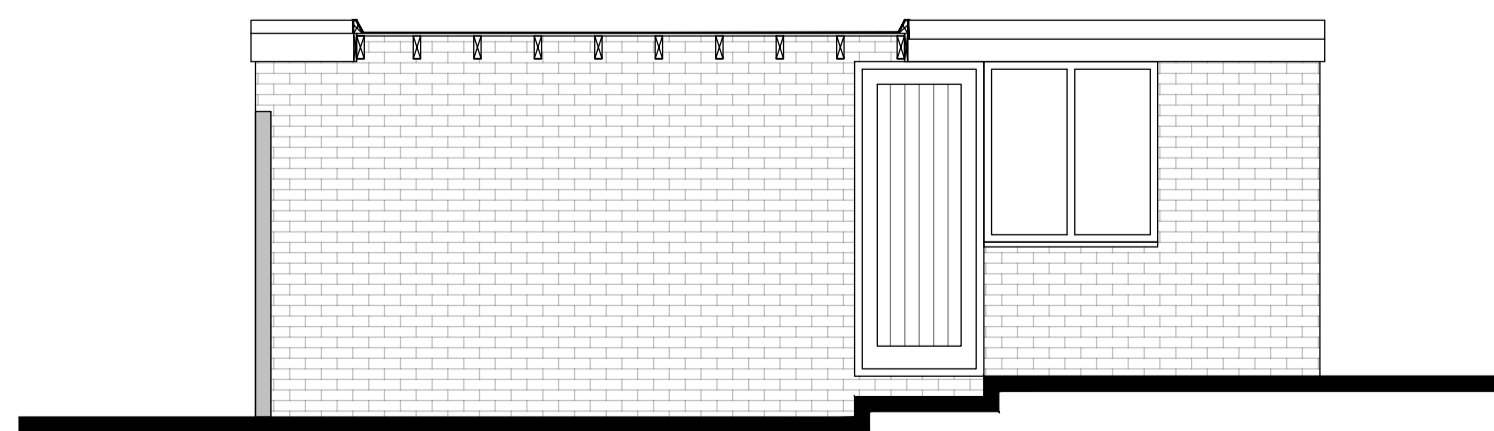


East Elevation Existing

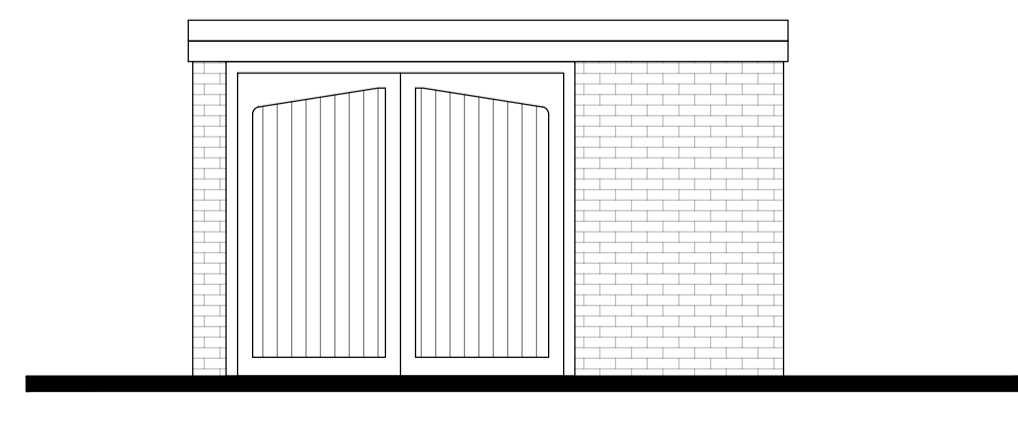

North Elevation Existing

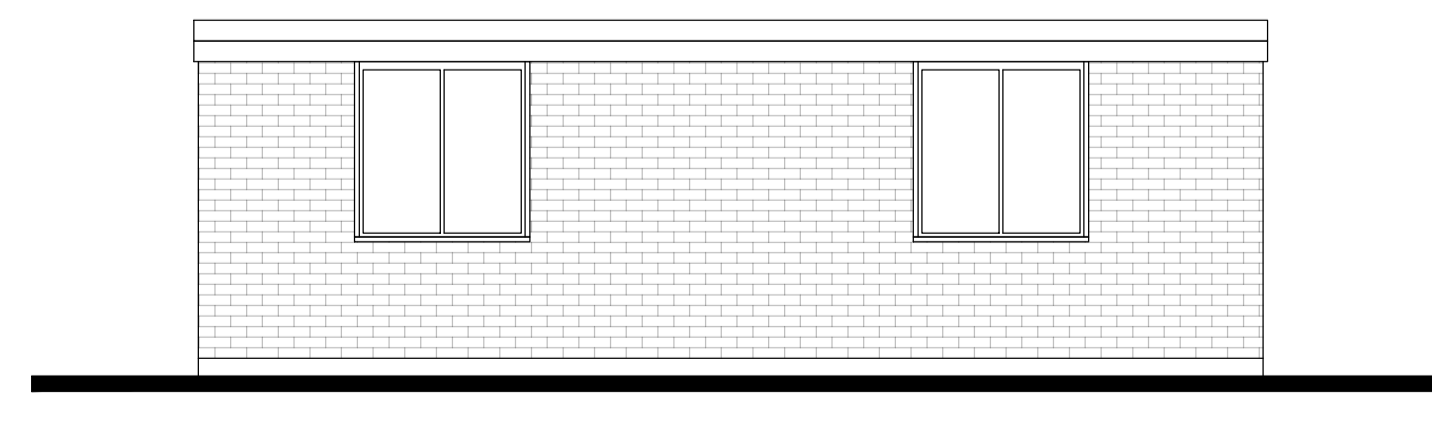

West Elevation Existing

 

Project
 Orchard House
 Hunston

Drawing
 Existing Elevations

Date
 December 2023

Drawn by
 T.Gibbs

Scales
 1:50 & 1:100 @ A1

Suitability
 Planning

Doc No
 ARM-2328-PL-03

tom@armoarchitecture.com
 07584 191785
 www.aroarchitecture.com

Armo
 Architecture