


Ground Floor Proposed

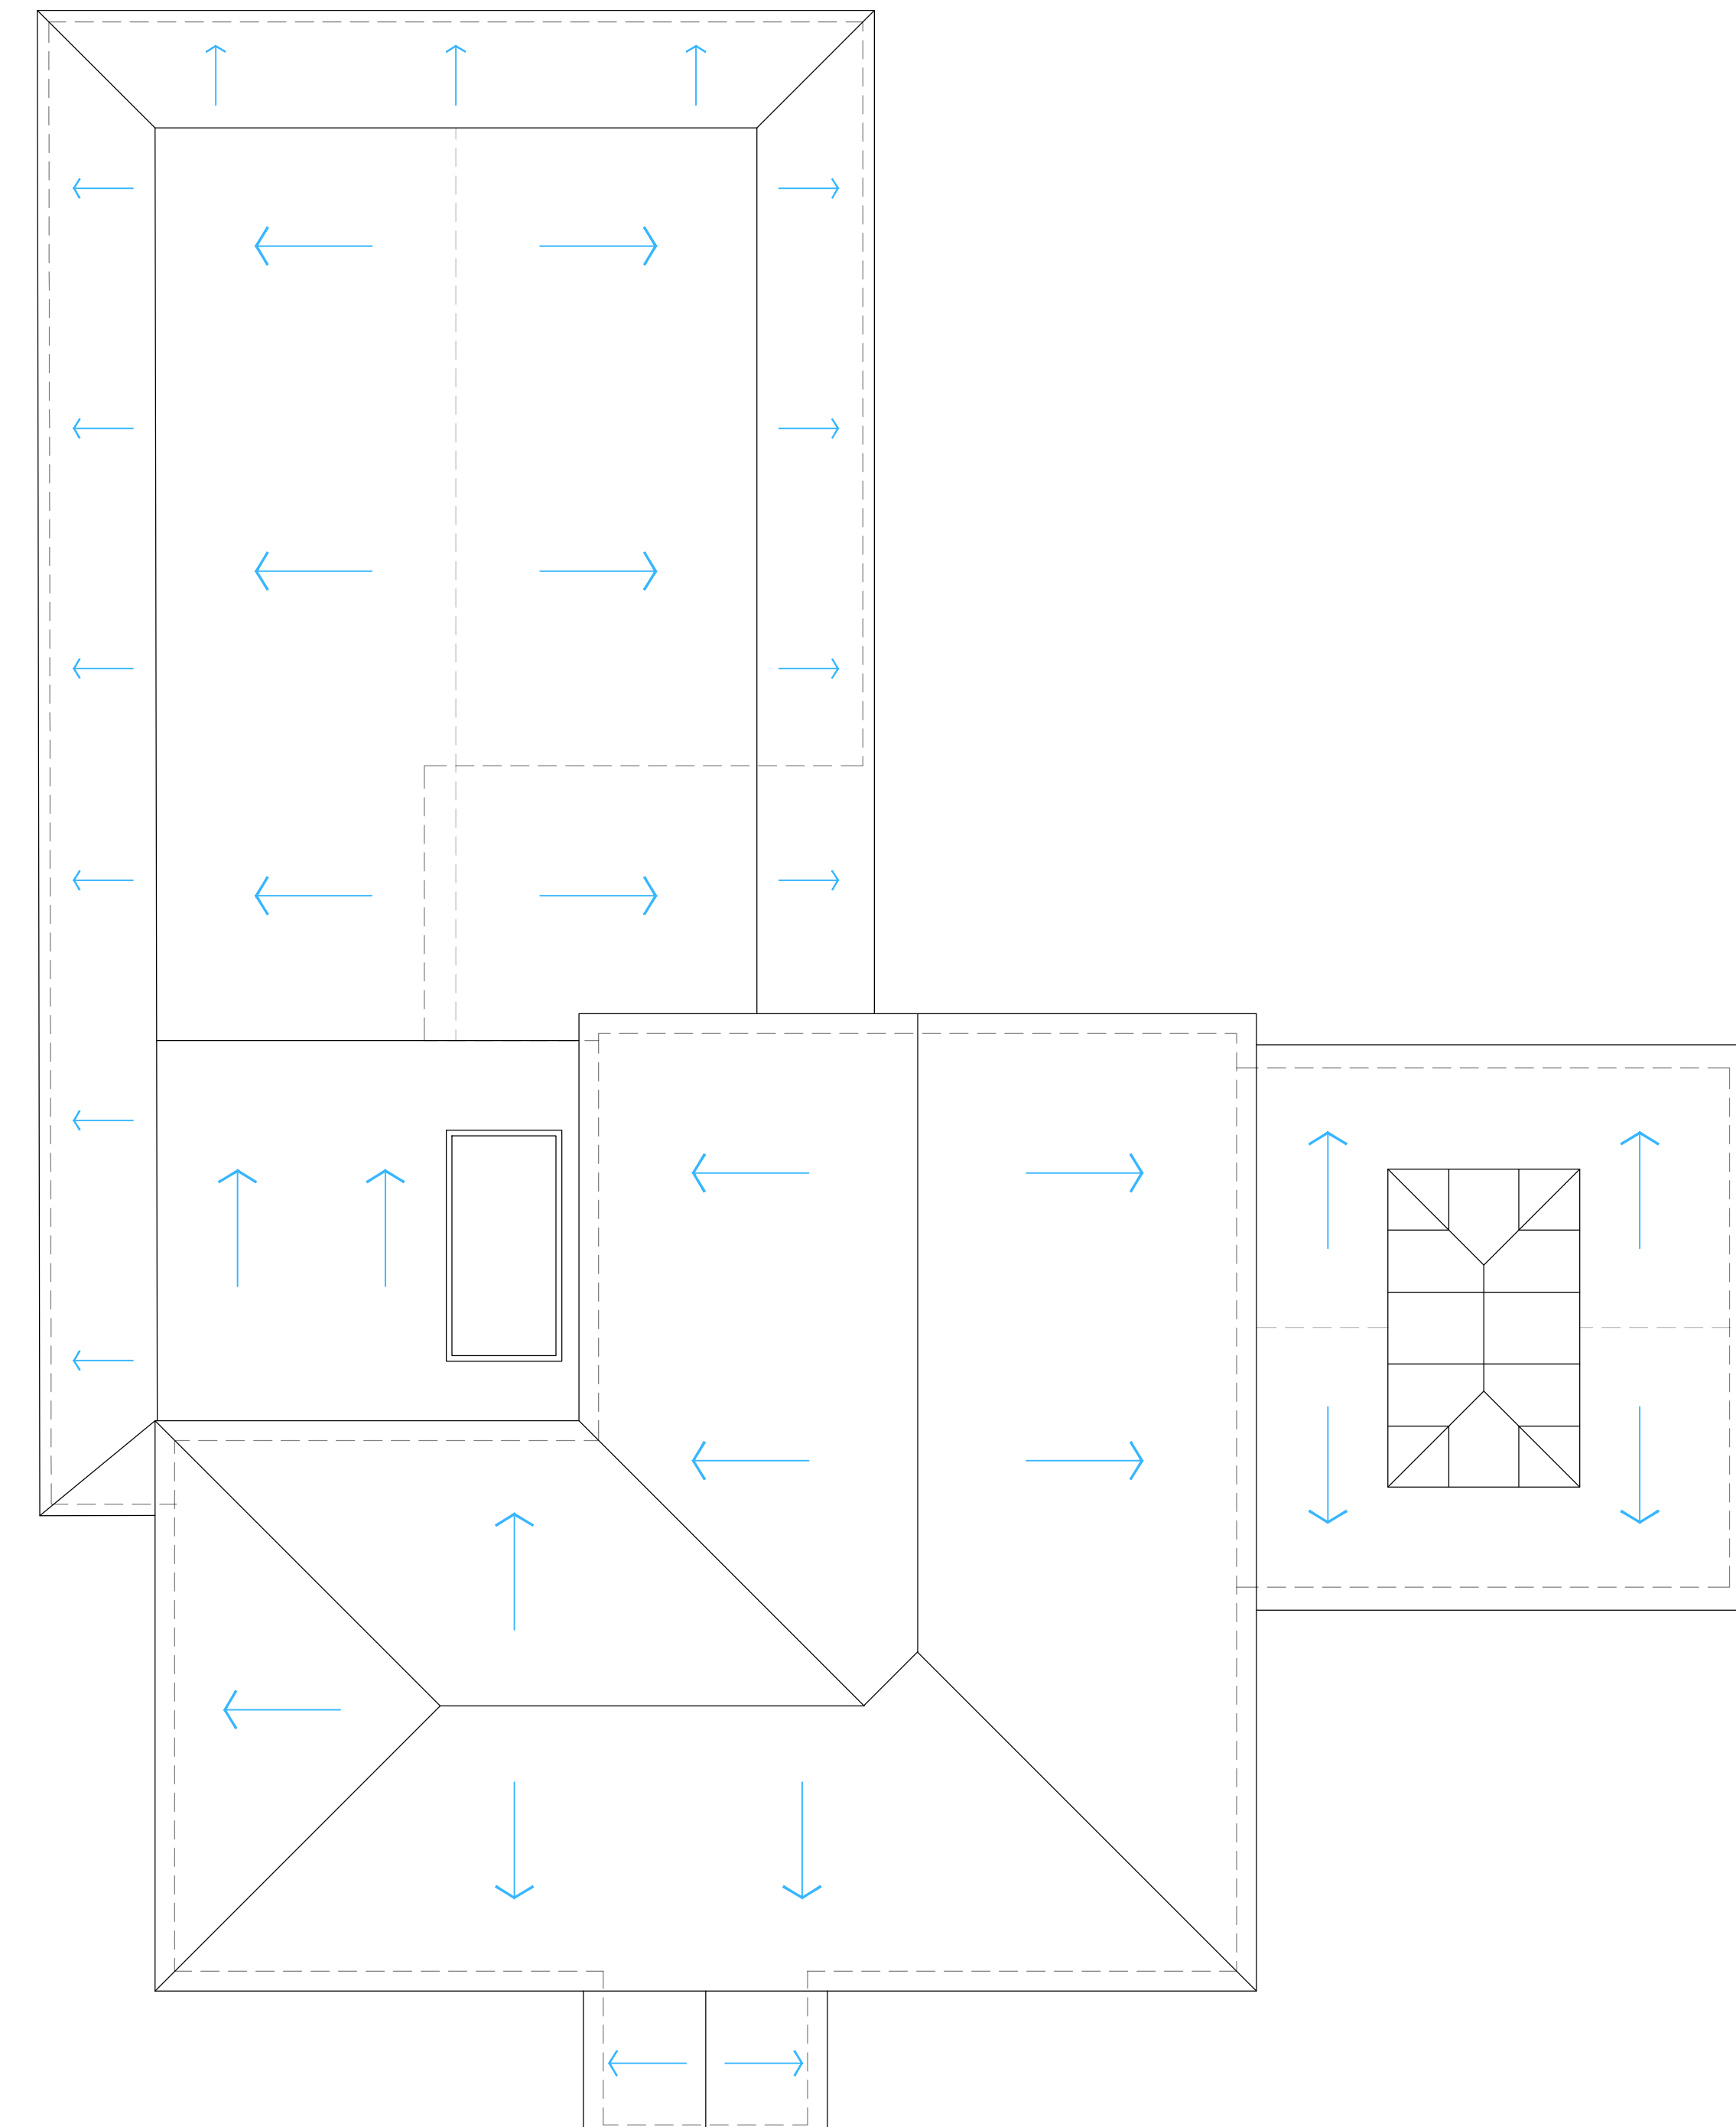

Roof Plan Proposed

KEY

- Existing Walls
- Proposed Walls
- Demolished Walls

Notes

First Floor Remains Unchanged

Project
Orchard House
Hunston

Drawing
Proposed Floor & Roof Plan

Date
December 2023

Drawn by
T. Gibbs

Scales
1:50 @ A1

Suitability
Planning

Doc No
ARM-2328-PL-05

Revision

Armo
Architecture

tom@armoarchitecture.com
07584 191785
www.armoarchitecture.com

