




Material Schedule	
Walls	
1	Brickwork to match existing
2	Roof to match existing
General	
3	Windows: PVC
4	RW goods and Eaves: uPVC to match existing

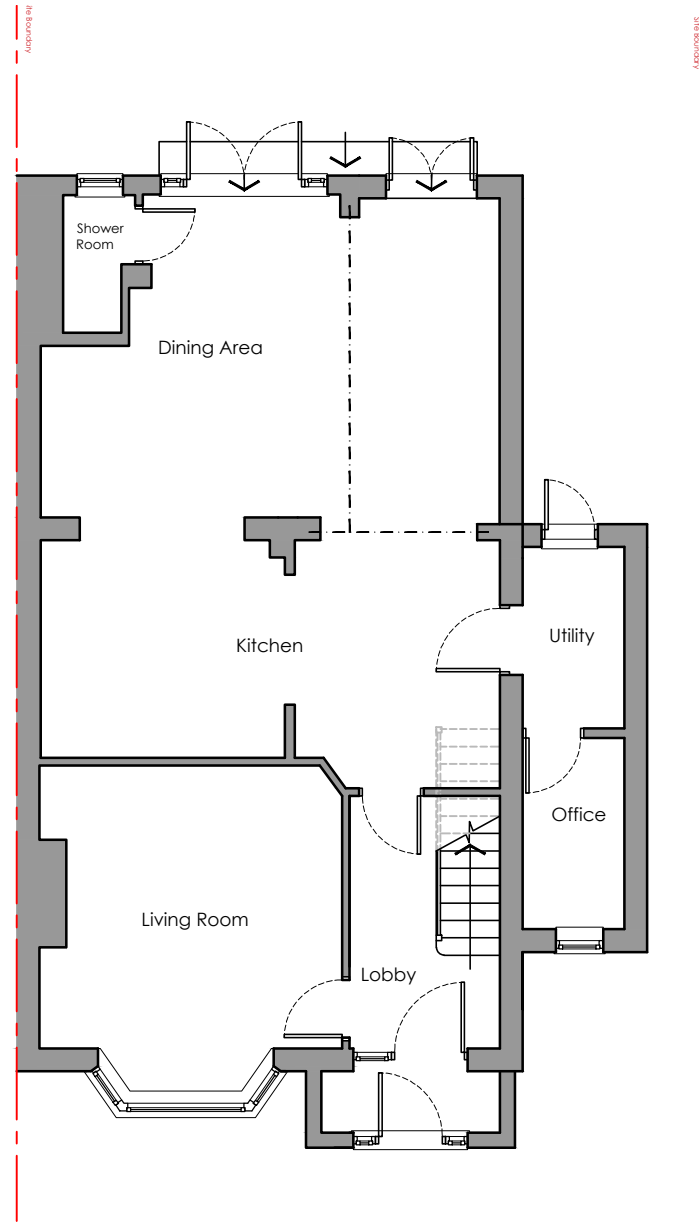

Proposed Ground Floor Plans
Scale 1:100

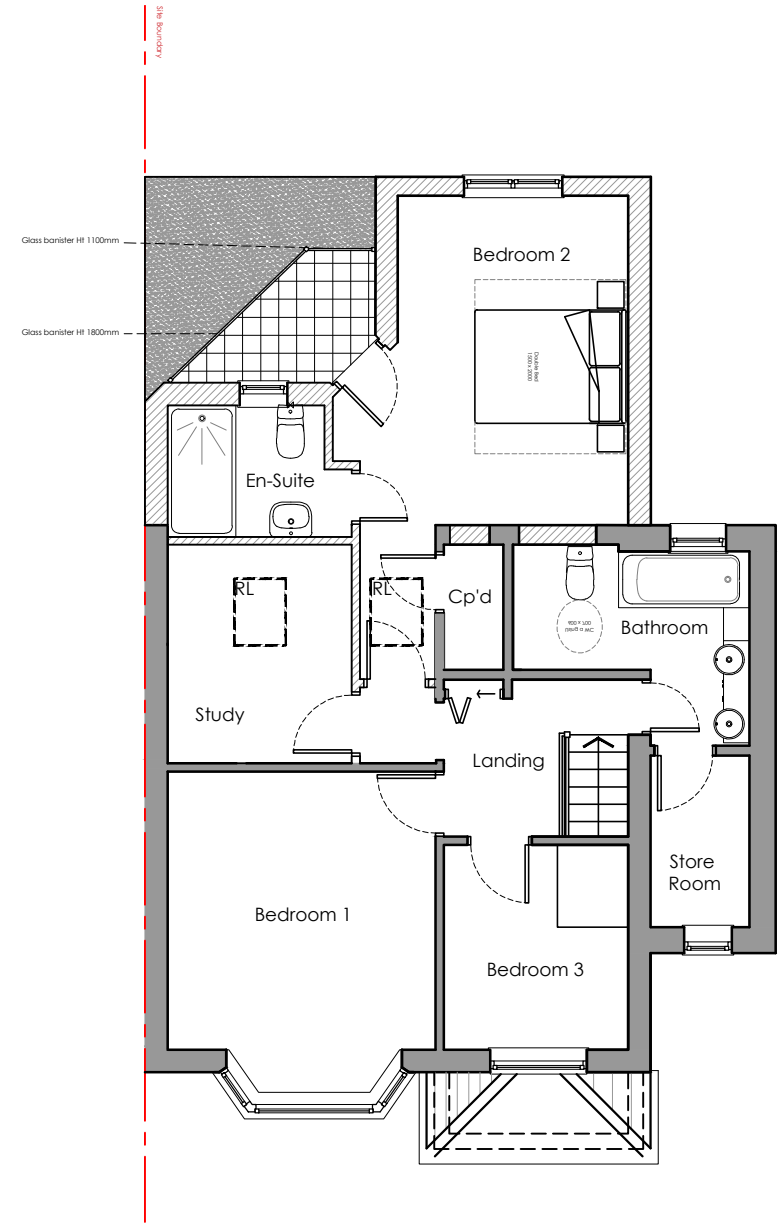

Proposed First Floor Plans
Scale 1:100

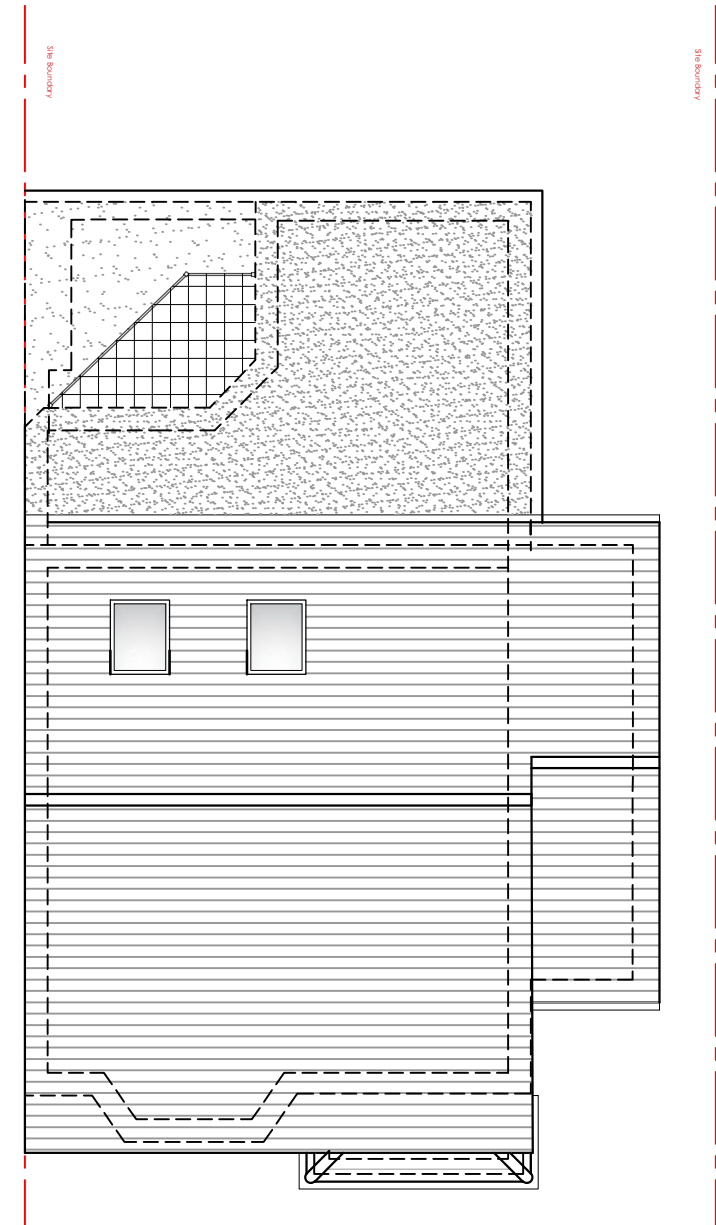

Proposed First Floor Plans
Scale 1:100

Rev	Description	Date	By
 Chartered Building Surveyors • Architecture & Planning			
The Old Bakery, 22 Church Street, St. Peters, Broadstairs, Kent, CT10 2TT Tel: 01843 867507 E-mail: info@urban-surveying.com Website: www.urban-surveying.com			
Client Details:			
Mr M Woodward			
Project Details:			
21 Wantsum Lees Sandwich Kent			
Drawing Title:			
Proposed Ground, First Floor And Roof Plans			
Planning			
Scale:	Date:	Drawn By:	
1:100 @A3	September 23	AL	
Drawing No.:	Revision:		
23.1984.PL005	/		