



Existing Ground Floor Plans  
 Scale 1:100

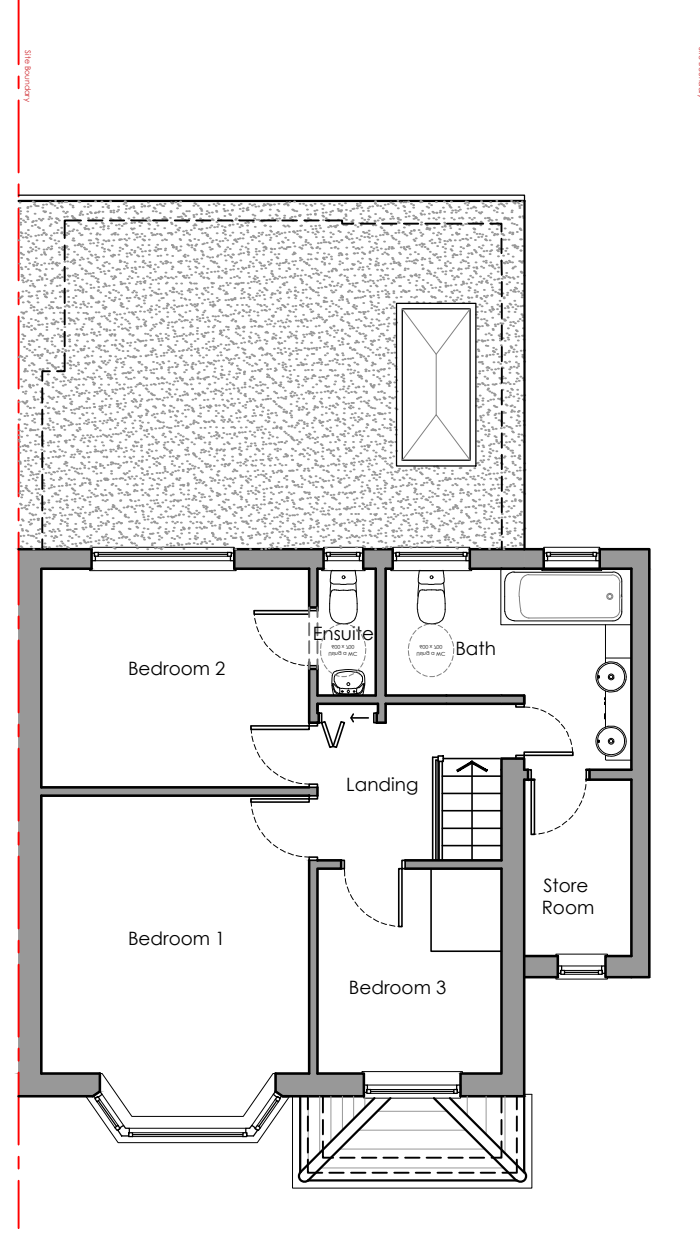

Existing First Floor Plans  
 Scale 1:100

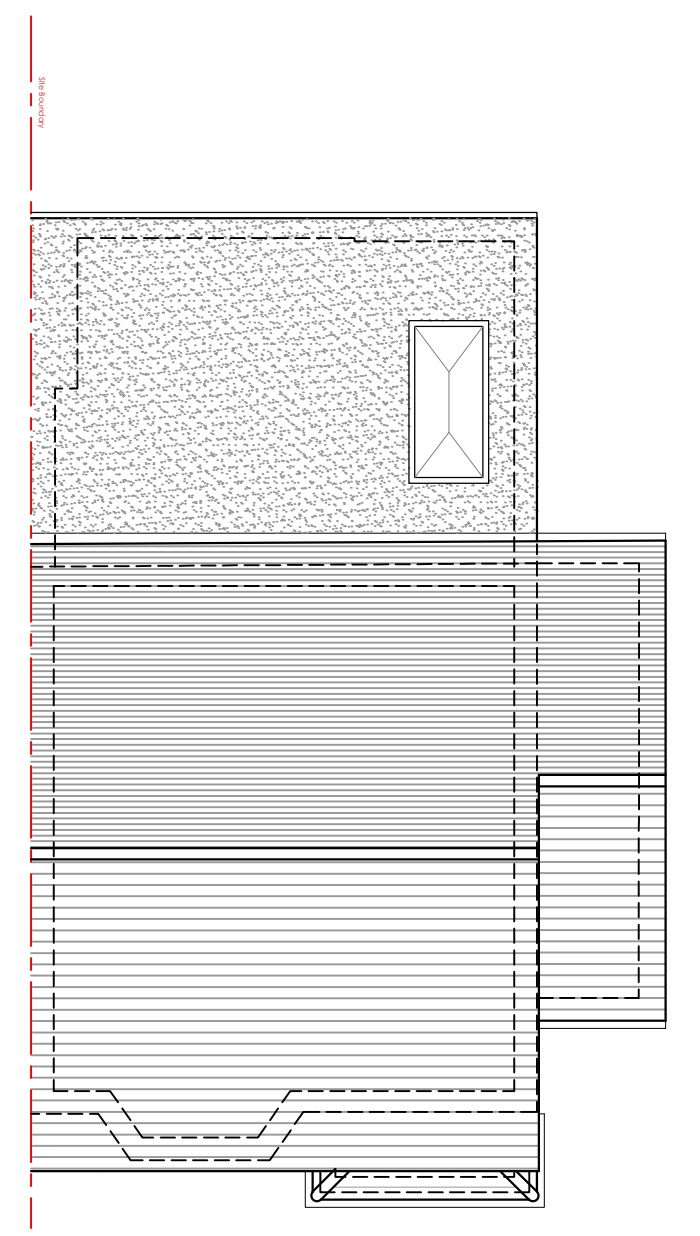

Existing Roof Plan  
 Scale 1:100

Rev	Description	Date	By
 Chartered Building Surveyors • Architecture & Planning • 			
The Old Bakery, 22 Church Street, St. Peters, Broadstairs, Kent, CT10 2TT Tel: 01843 867507 E-mail: info@urban-surveying.com Website: www.urban-surveying.com			
Client Details:			
Mr M Woodward			
Project Details:			
21 Wantsume Lees Sandwich Kent			
Drawing Title:			
Existing Floor Plans And Roof Plan			
<b>Planning</b>			
Scale:	Date:	Drawn By:	
1:100 @A3	June 23	AL	
Drawing No.:			Revision:
23.1984.PL003			/