
 


EXISTING MATERIALS:

- roof - concrete tiles
- ridge tiles - concrete
- roof structure - timber
- walls - sandstone
- windows - timber
- door - timber

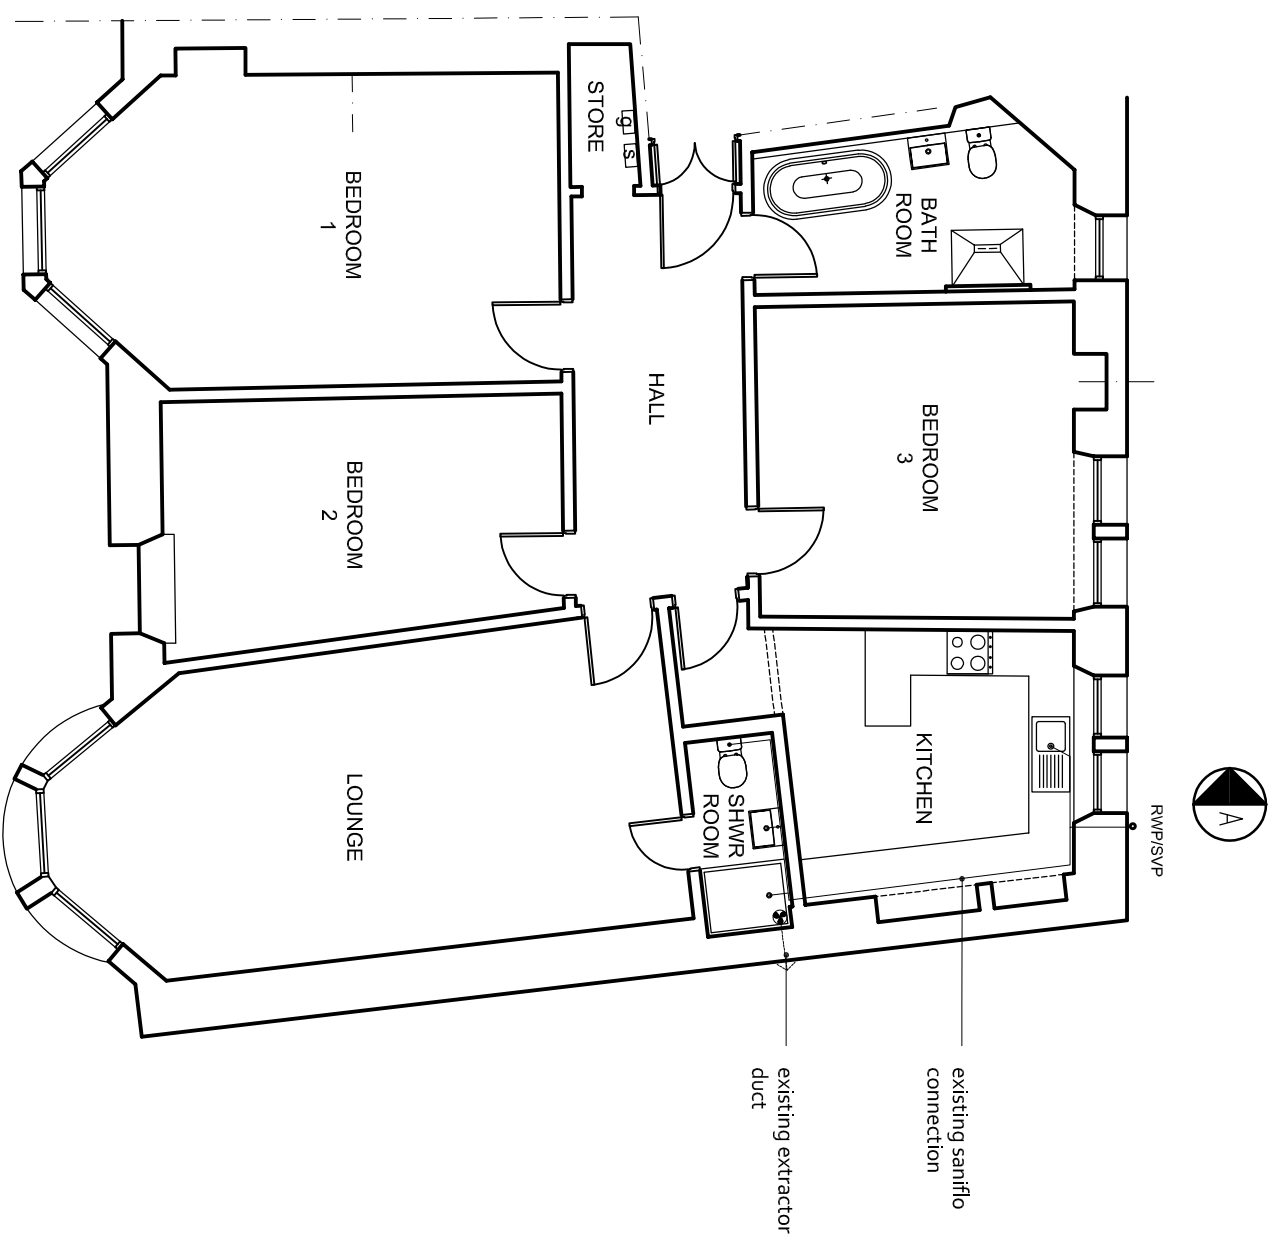

Rev	Date	Description
-	20.11.23	planning & listed building

Client:

Vicky Coy

Project:

2/1 721 Shields Rd. G41 4PL

Drawing Title:

Floor Plan

As Existing

CHG Design Ltd

54, Braehead, Lochwinnoch PA12 4AS
T: 01505842439 M: 07739827647
Info@chgararchitecture.com

Dwg No: 2315D-01 Date: 11.09.23

Scale: 1:100@A3 Rev: -

Status: Planning & Listed

FLOOR PLAN 1:100