


PROPOSED EAST ELEVATION

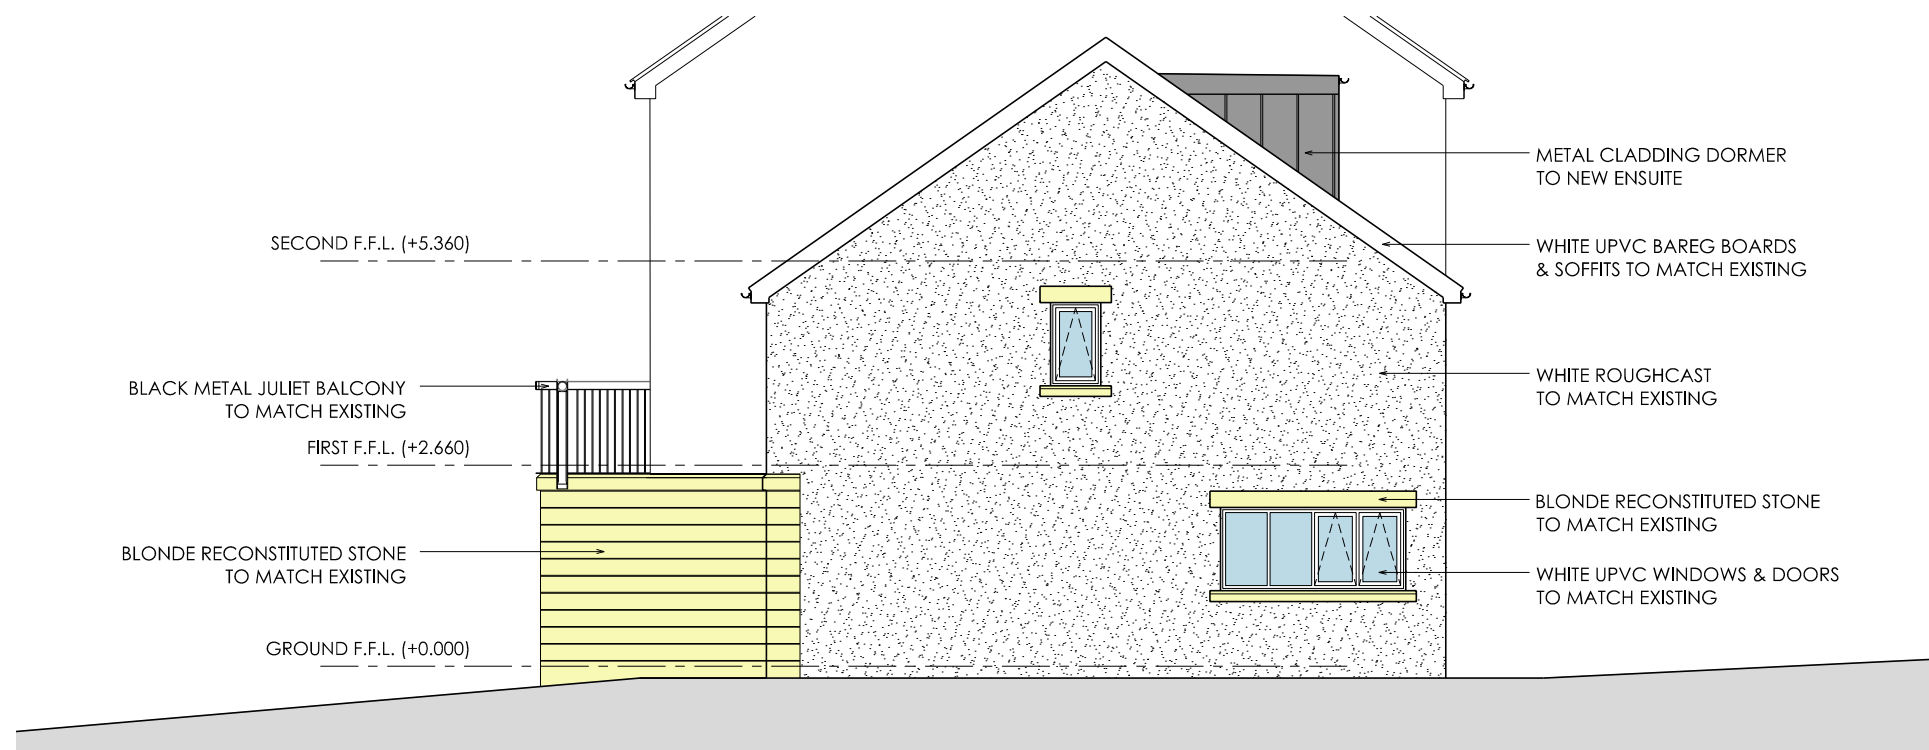



PROPOSED WEST ELEVATION



PROPOSED NORTH ELEVATION

These drawings are to be read in conjunction with engineer's documents. Do not scale drawings. Use figured dimensions only. Contact designer where discrepancies arise. Contractor must verify measurements on site prior to construction or preparation of shop drawings.

revision status	No.	Description	Date
01	ISSUED FOR PLANNING	25.11.23	

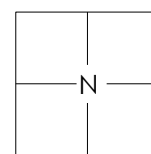 

PROPOSED ELEVATIONS

revision 01  
stage PLANNING  
scale 1:100

PR20

31 KELVINDALE COURT  
KELVINDALE  
G12 0JG

YVONNE & MANOJ NANDI



RANKIN ARCHITECTS

2 TUDOR ROAD, GLASGOW  
TEL: 07815 007 861  
r@rankinarchitects.co.uk