




GROUND FLOOR PLAN AS EXISTING  
(SCALE 1:50@A1)

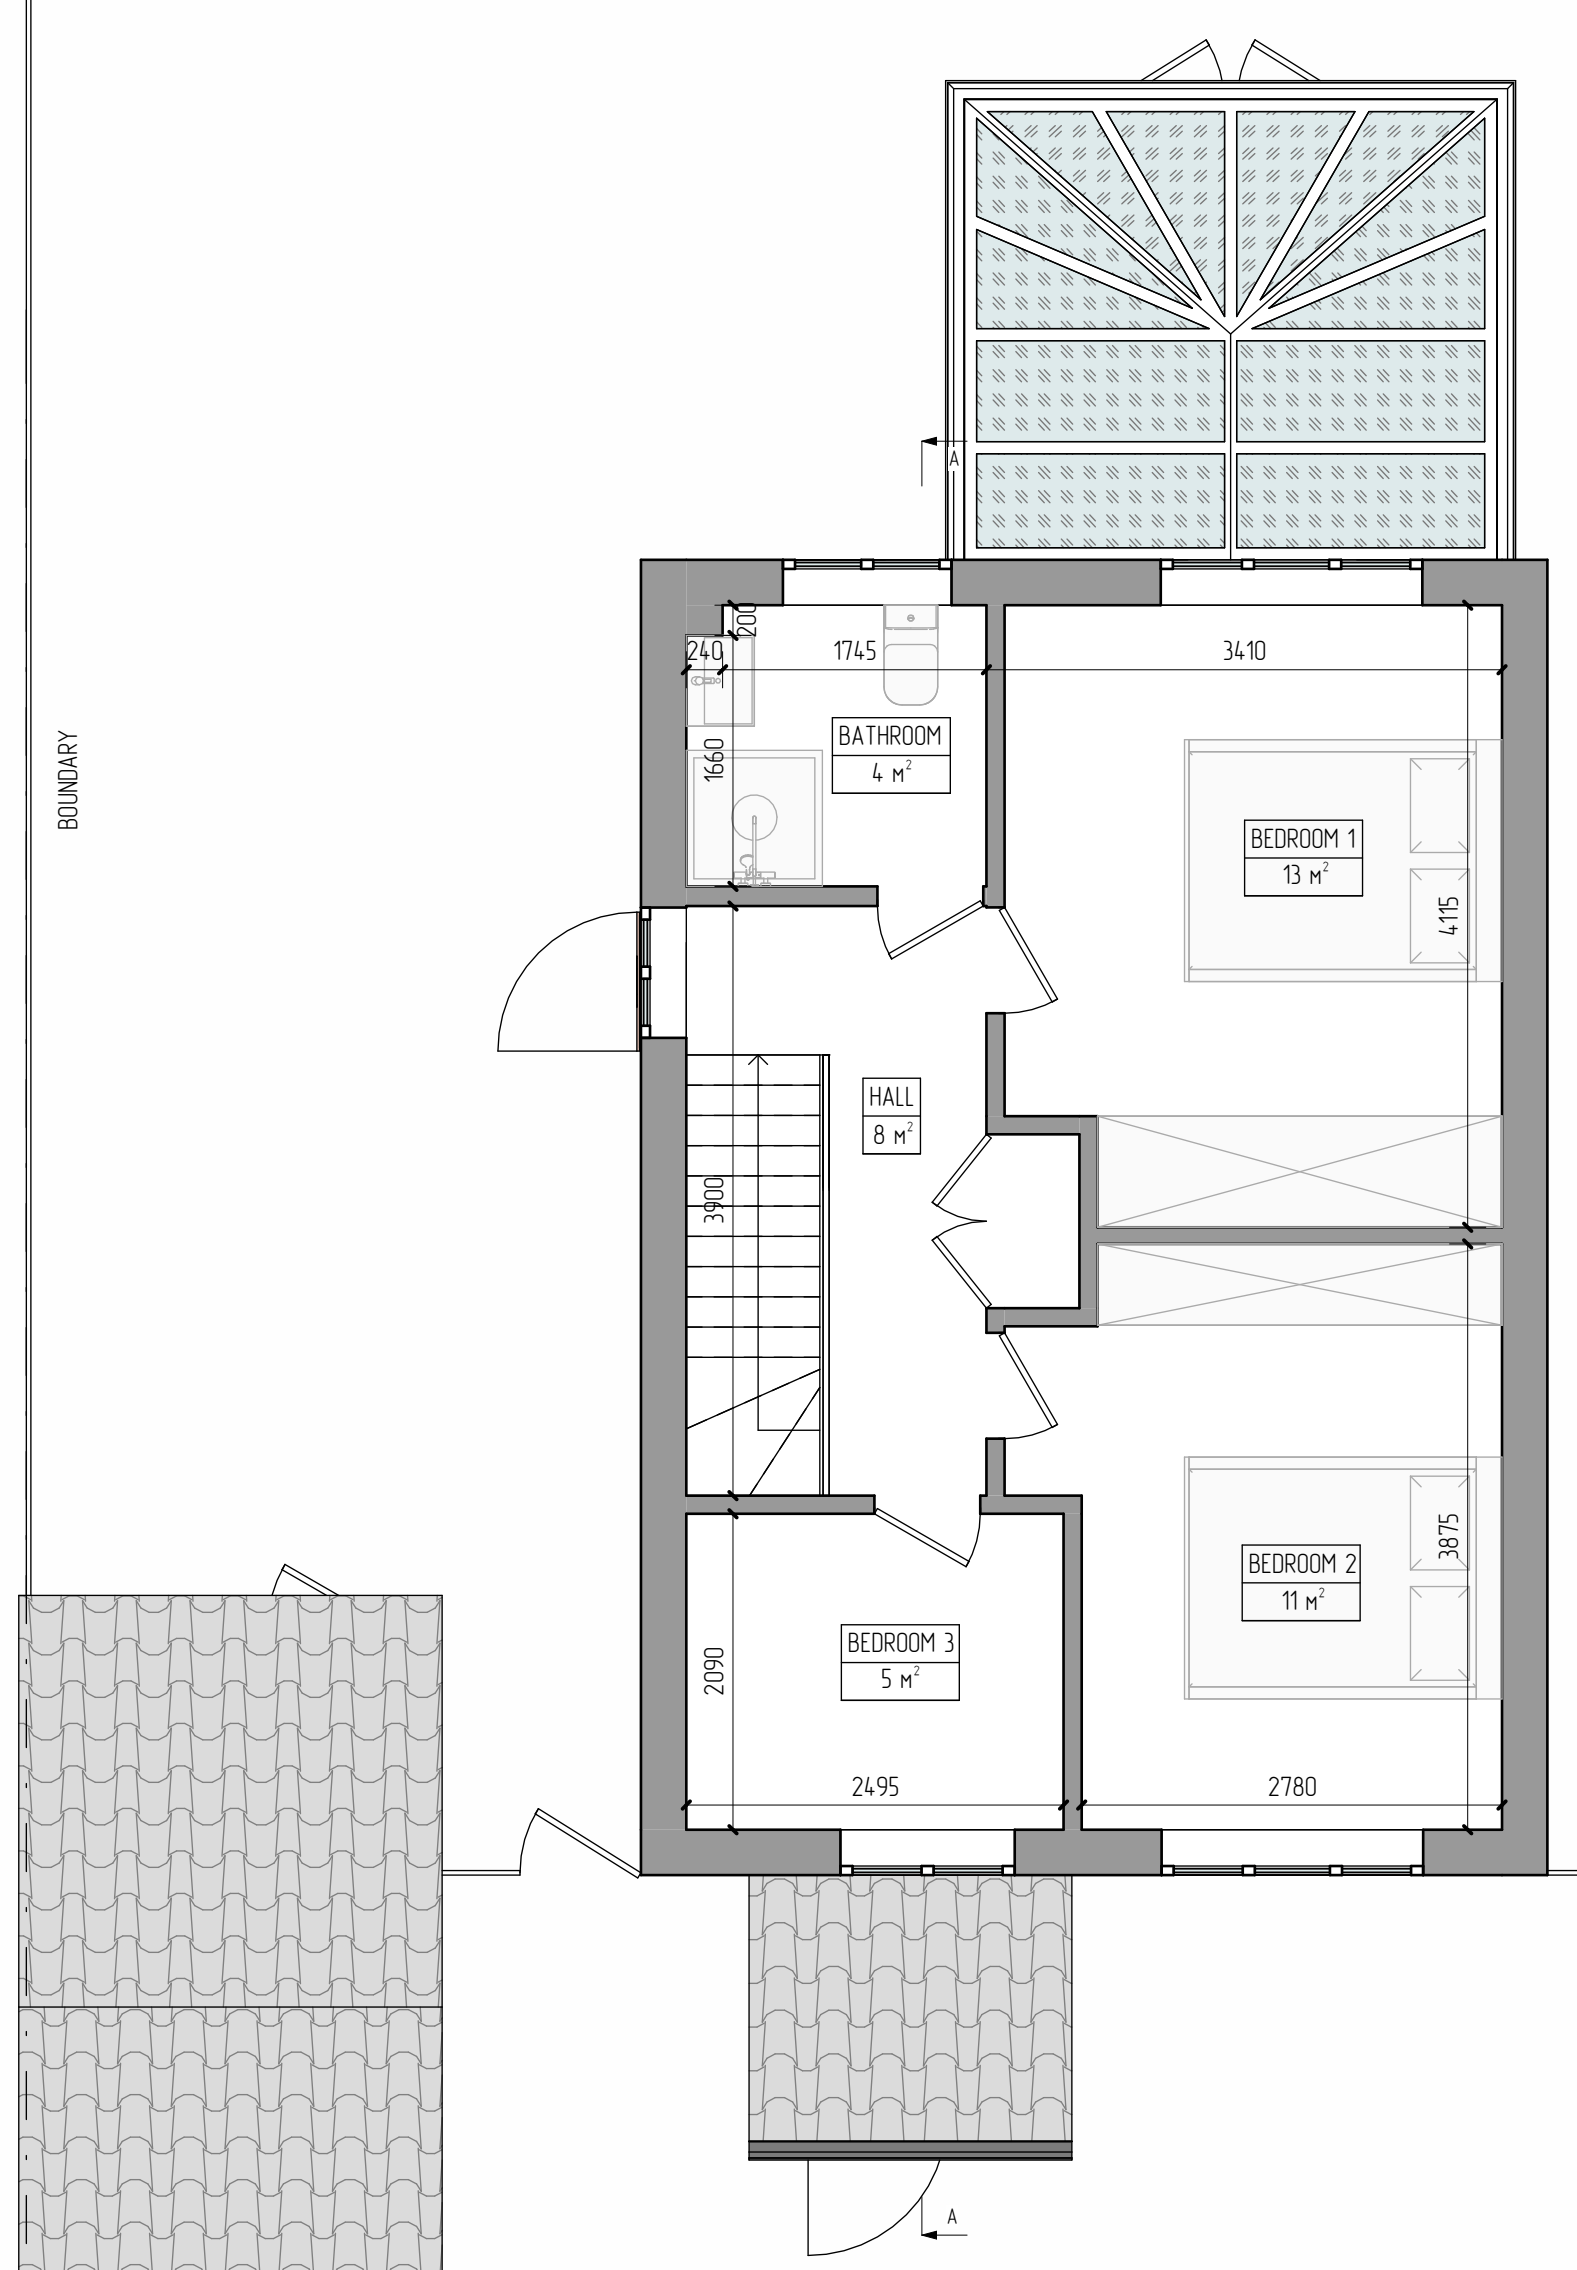

FIRST FLOOR PLAN AS EXISTING  
(SCALE 1:50@A1)

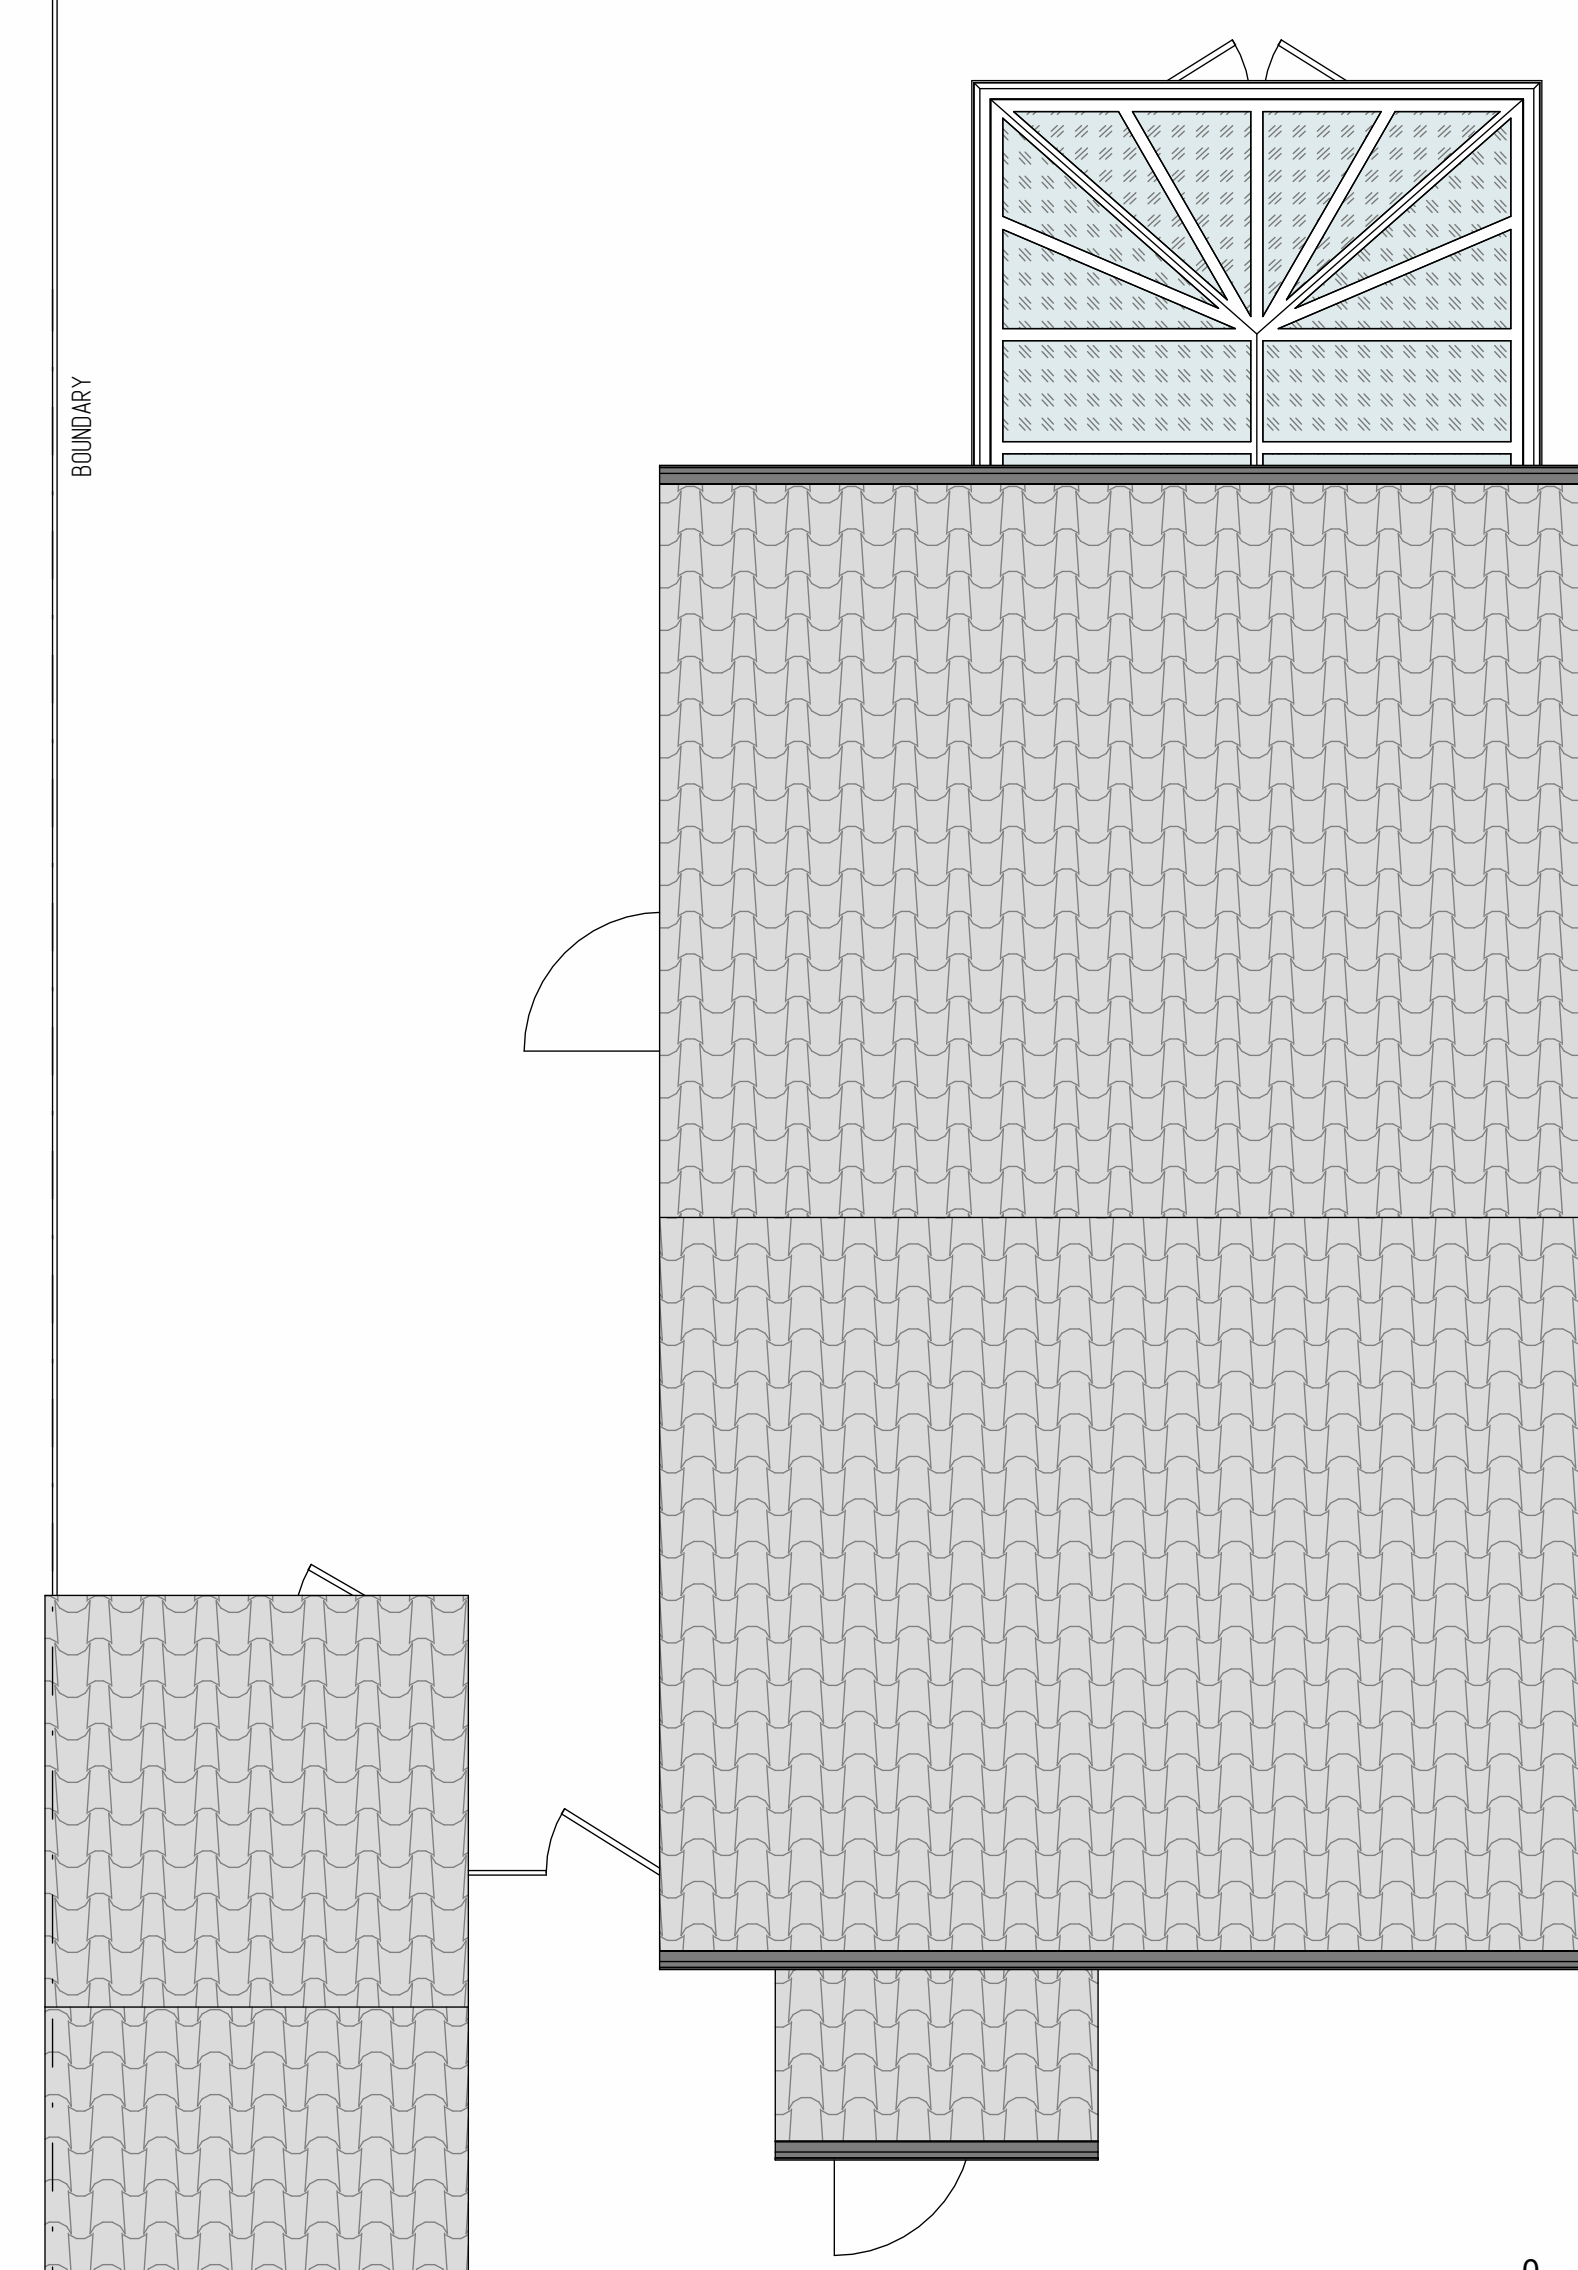


ROOF PLAN AS EXISTING  
(SCALE 1:50@A1)

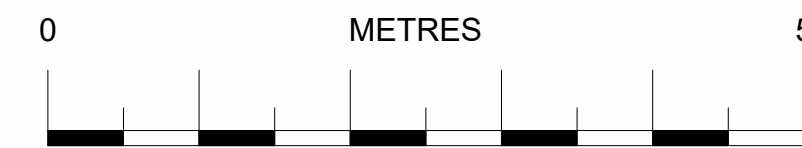

SCALE: 1:50 @ A1



SECTION A-A AS EXISTING  
(SCALE 1:50@A1)

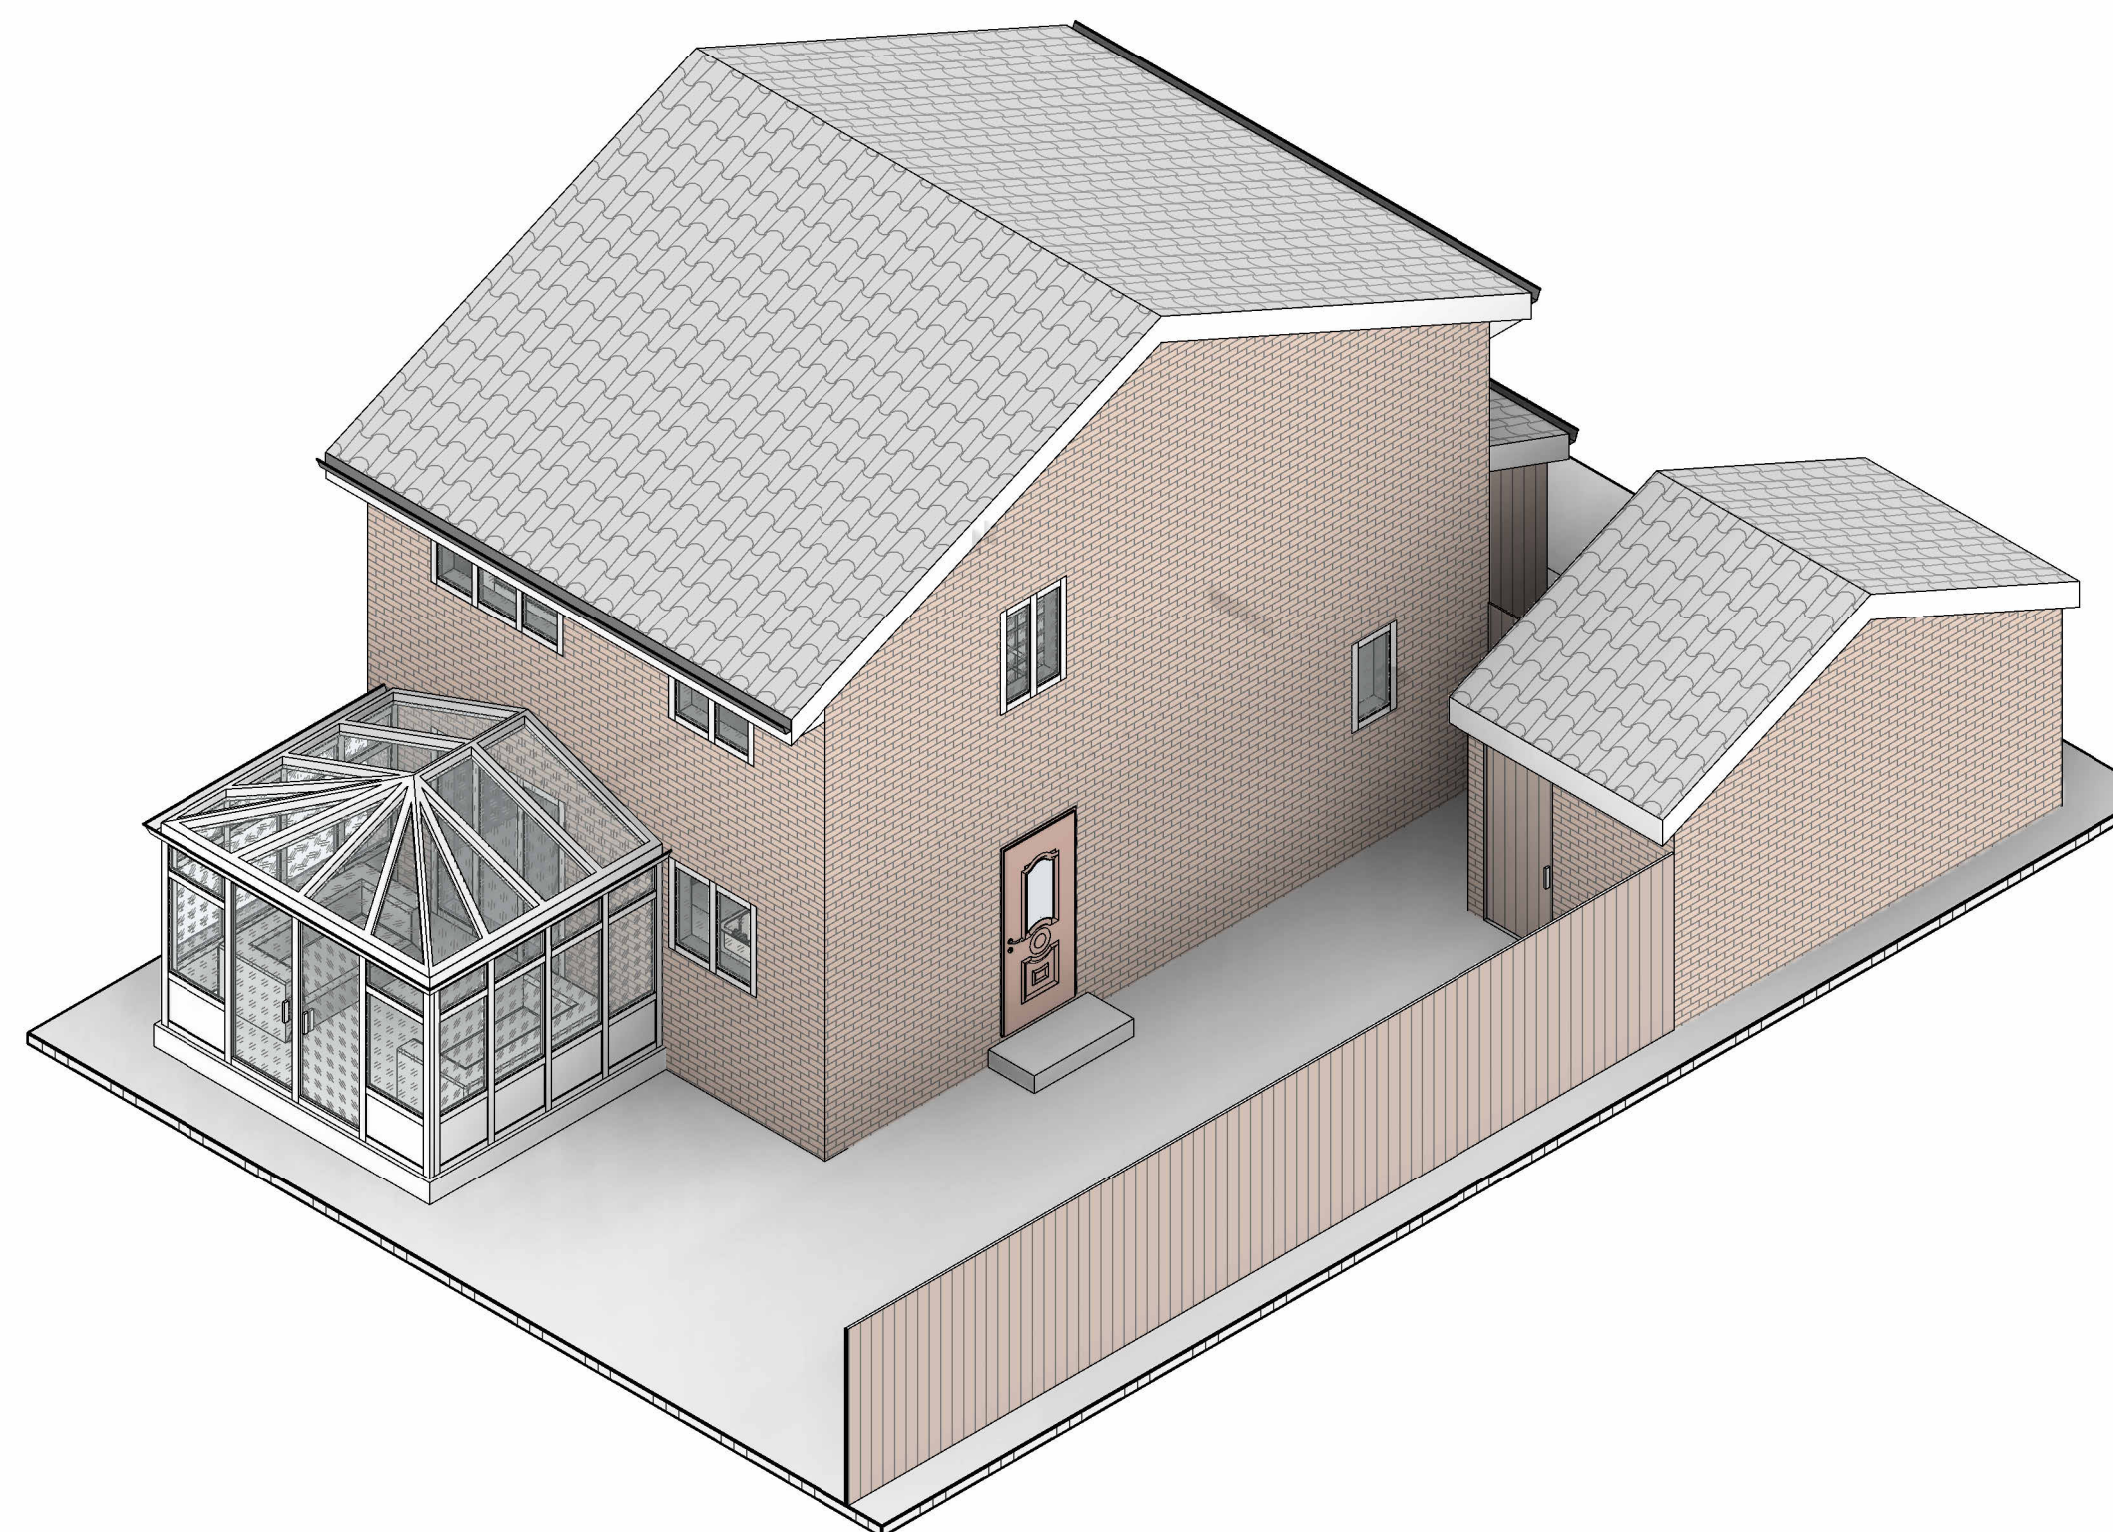

THIS DRAWING IS THE PROPERTY OF  
AR. DESIGN  
AND MUST NOT BE COPIED OR REPRODUCED  
EXCEPT  
WITH THEIR EXPRESS PERMISSION, NOR MAY  
THE DESIGN  
OR ANY INFORMATION SHOWN THEREON  
BE DISCLOSED TO ANY THIRD PARTY.  
WE WILL NOT BE RESPONSIBLE FOR OTHER  
CONTRACTUAL  
DIMENSIONS  
© THIS DRAWING IS COPYRIGHT

REV:	AMENDMENT:	BY:	DATE:
------	------------	-----	-------

TITLE:

GROUND, FIRST FLOOR, ROOF PLANS, SECTION  
A-A, 3D VIEWS AS EXISTING

SITE ADDRESS:

3 Syringa Court, Grays, R17 6XA

JOB No.20022	CLIENT: Vytautas Batavicius
--------------	-----------------------------

SCALE: 1:50 @ A1	DWG SHEET: A01
------------------	----------------

REV: A

DRAWN BY: AR	DATE: 17/11/2023
--------------	------------------

APPROVED BY: ***	DATE: **/**/****
------------------	------------------

ARCHITECTURE,  
PLANNING &  
ENGINEERING

EMAIL:  
AR.DESIGN&CONSTRUCTION@  
GMAIL.COM  
Tel: 074 2955-9396

