



SCALE BAR @ 1:100

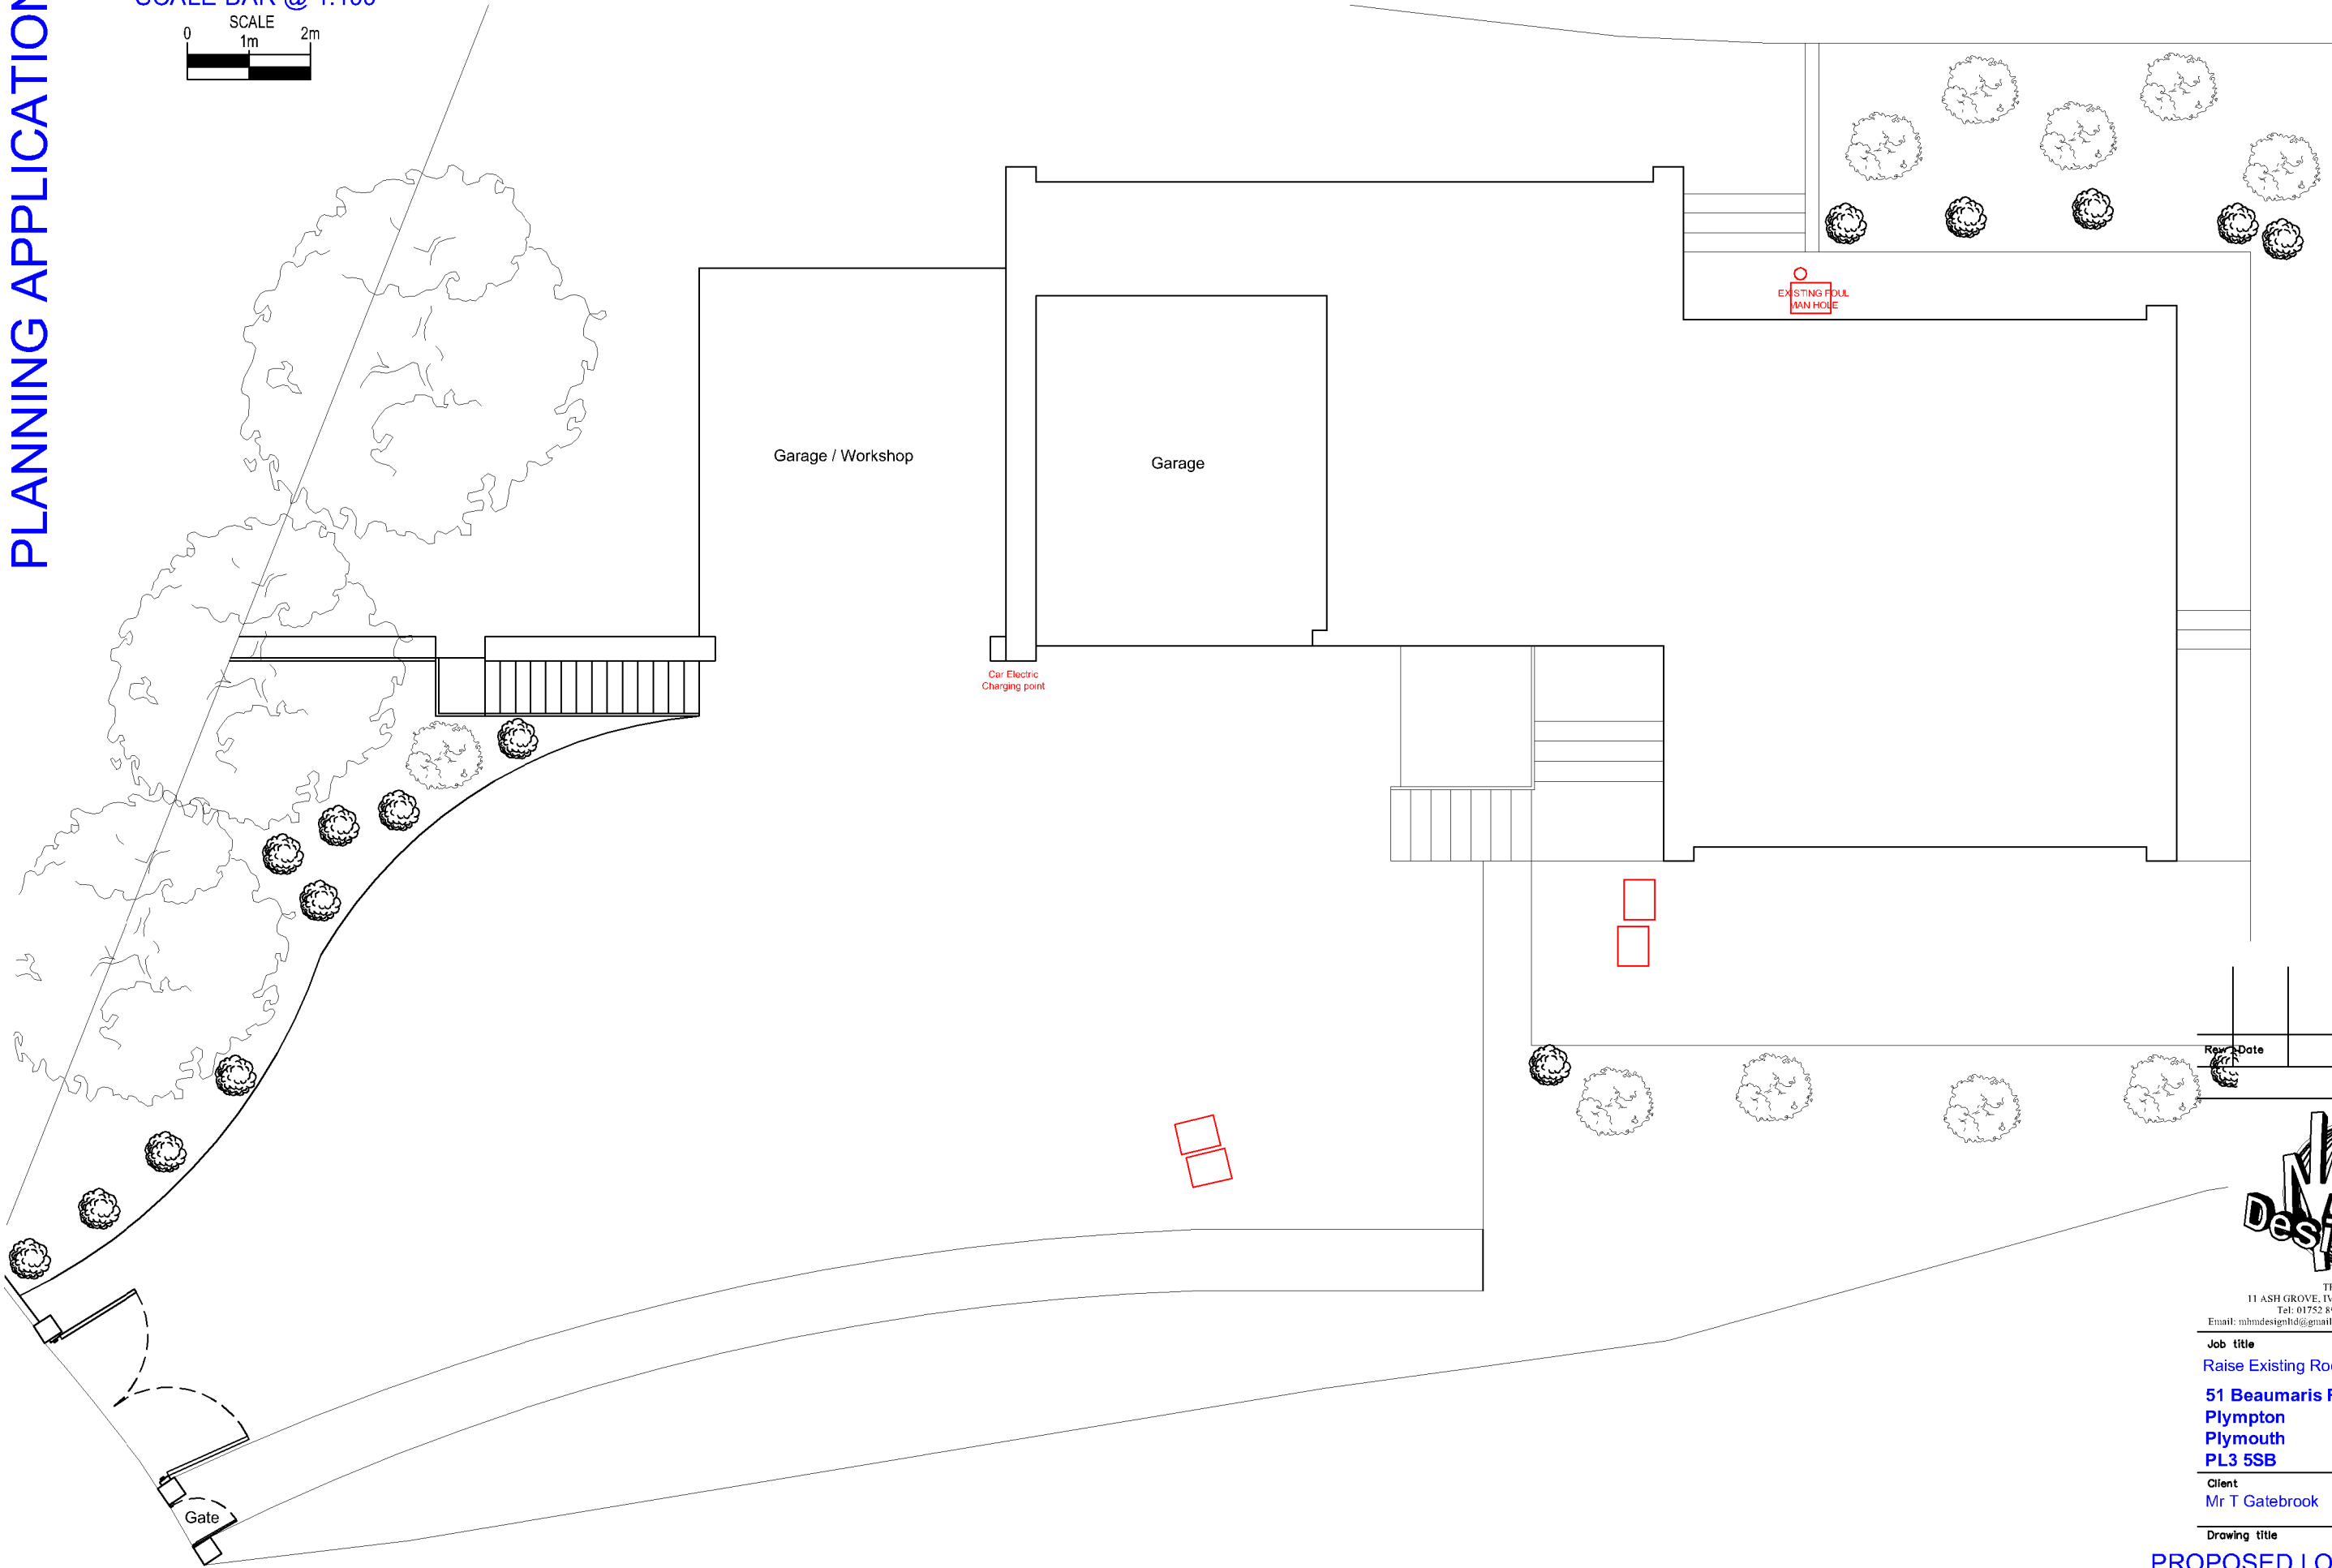

Rev	Date	Description

 

THE MEADOW  
11 ASH GROVE, IVYBRIDGE, DEVON, PL21 0HX  
Tel: 01752 893088 Mob: 07866 802745  
Email: mhmdesignltd@gmail.com Web: http://www.mhmdesignltd.co.uk

Job title  
**Raise Existing Roof for a New First Floor**  
**51 Beaumaris Road**  
**Plympton**  
**Plymouth**  
**PL3 5SB**

Client  
**Mr T Gatebrook**

Drawing title  
**PROPOSED LOWER GROUND FLOOR PLAN**

PLANNING APPLICATION

Scale	Date	Drawn	Checked
A3 1:100	Dec 2023	MHM	
Drawing Number		Revision	

**D2307A - 008**

**PROPOSED LOWER GROUND FLOOR PLAN SCALE 1:100**