



PROPOSED FRONT ELEVATION (NORTH) SCALE 1:100

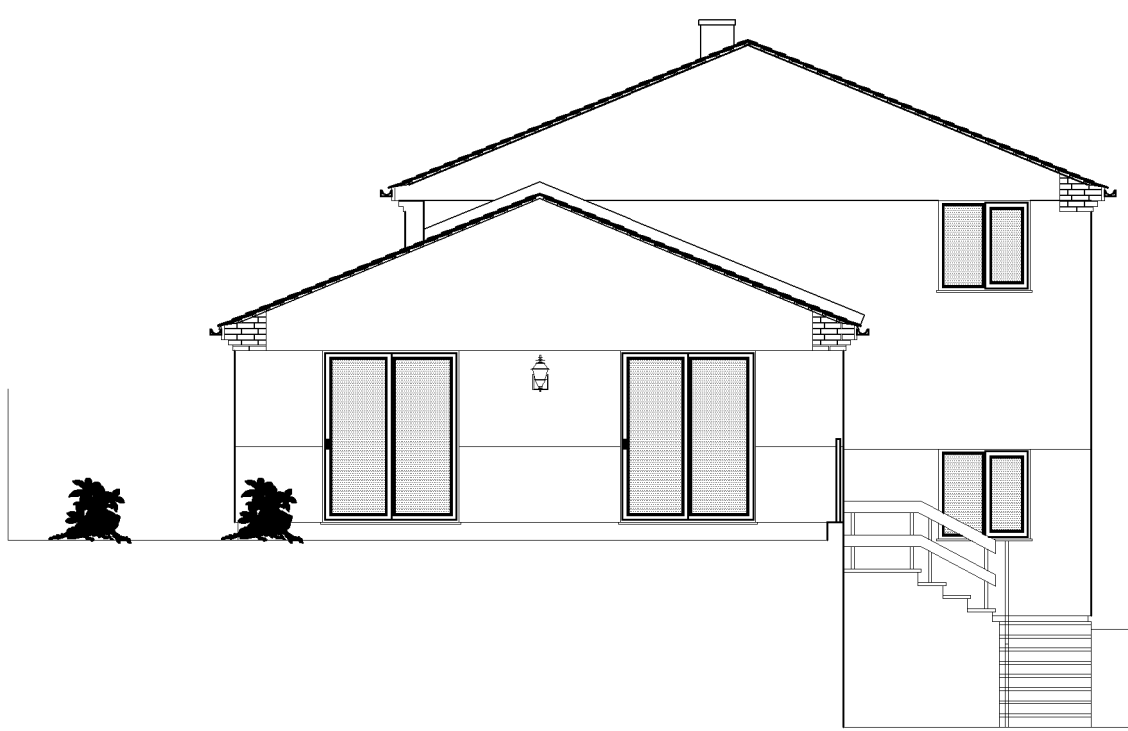

PROPOSED SIDE ELEVATION (EAST) SCALE 1:100

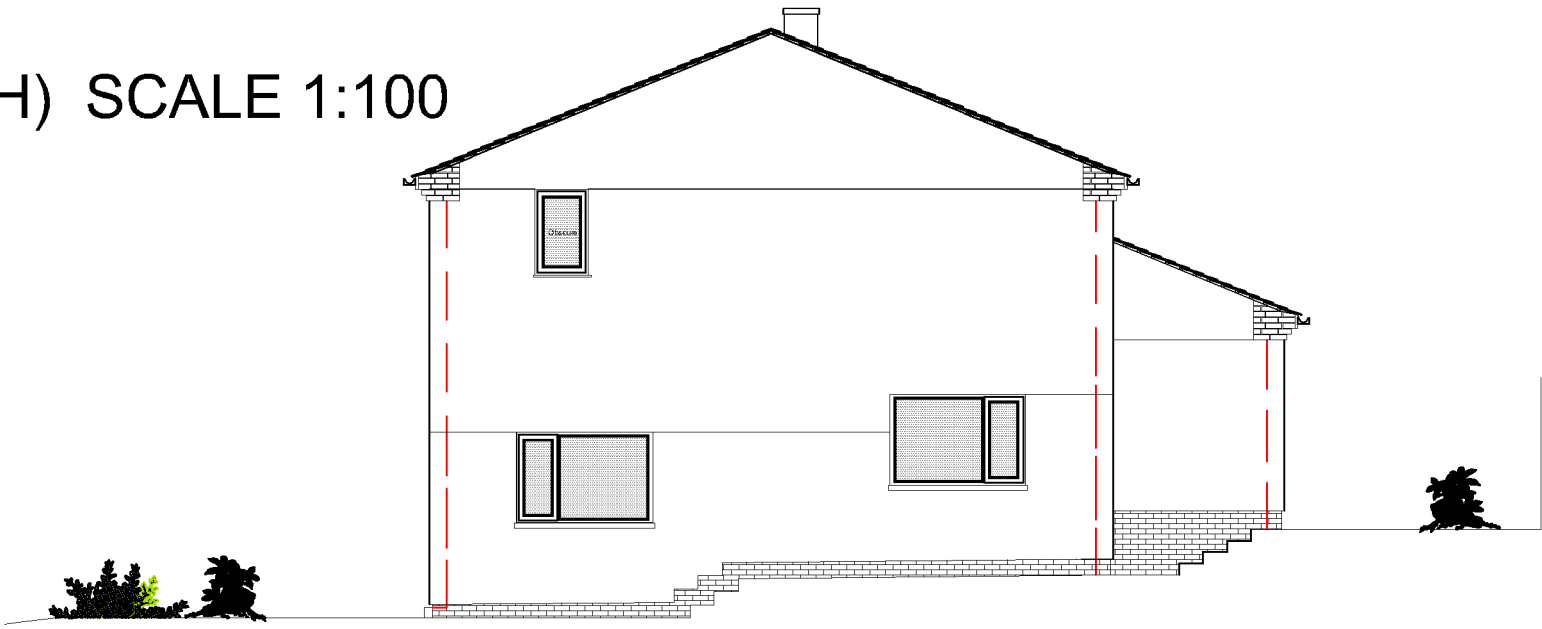


PROPOSED SIDE ELEVATION (WEST) SCALE 1:100

PROPOSED MATERIALS AND COLOUR LIST

- WALLS - BRICK, RENDER
- ROOF - CONCRETE TILES
- FACIA - UPVC
- RWG - UPVC
- WINDOWS - UPVC
- DOORS - UPVC

Rev	Date	Description

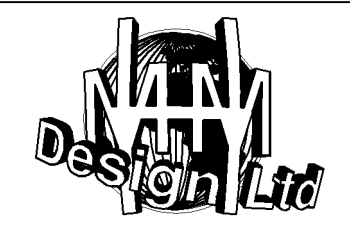

THE MEADOW  
11 ASH GROVE, IVYBRIDGE, DEVON, PL21 0HX  
Tel: 01752 893088 Mob: 07866 802745  
Email: mhmdesignltd@gmail.com Web: http://www.mhmdesignltd.co.uk

Job title  
Raise Existing Roof for a New First Floor  
**51 Beaumaris Road**  
**Plympton**  
**Plymouth**  
**PL3 5SB**  
Client  
Mr T Gatebrook

Drawing title  
**PROPOSED ELEVATIONS**

PLANNING APPLICATION

Scale A3 1:100	Date Dec 2023	Drawn MHM	Checked
Drawing Number	Revision		

**D2307A - 011**