



SCALE BAR @ 1:200

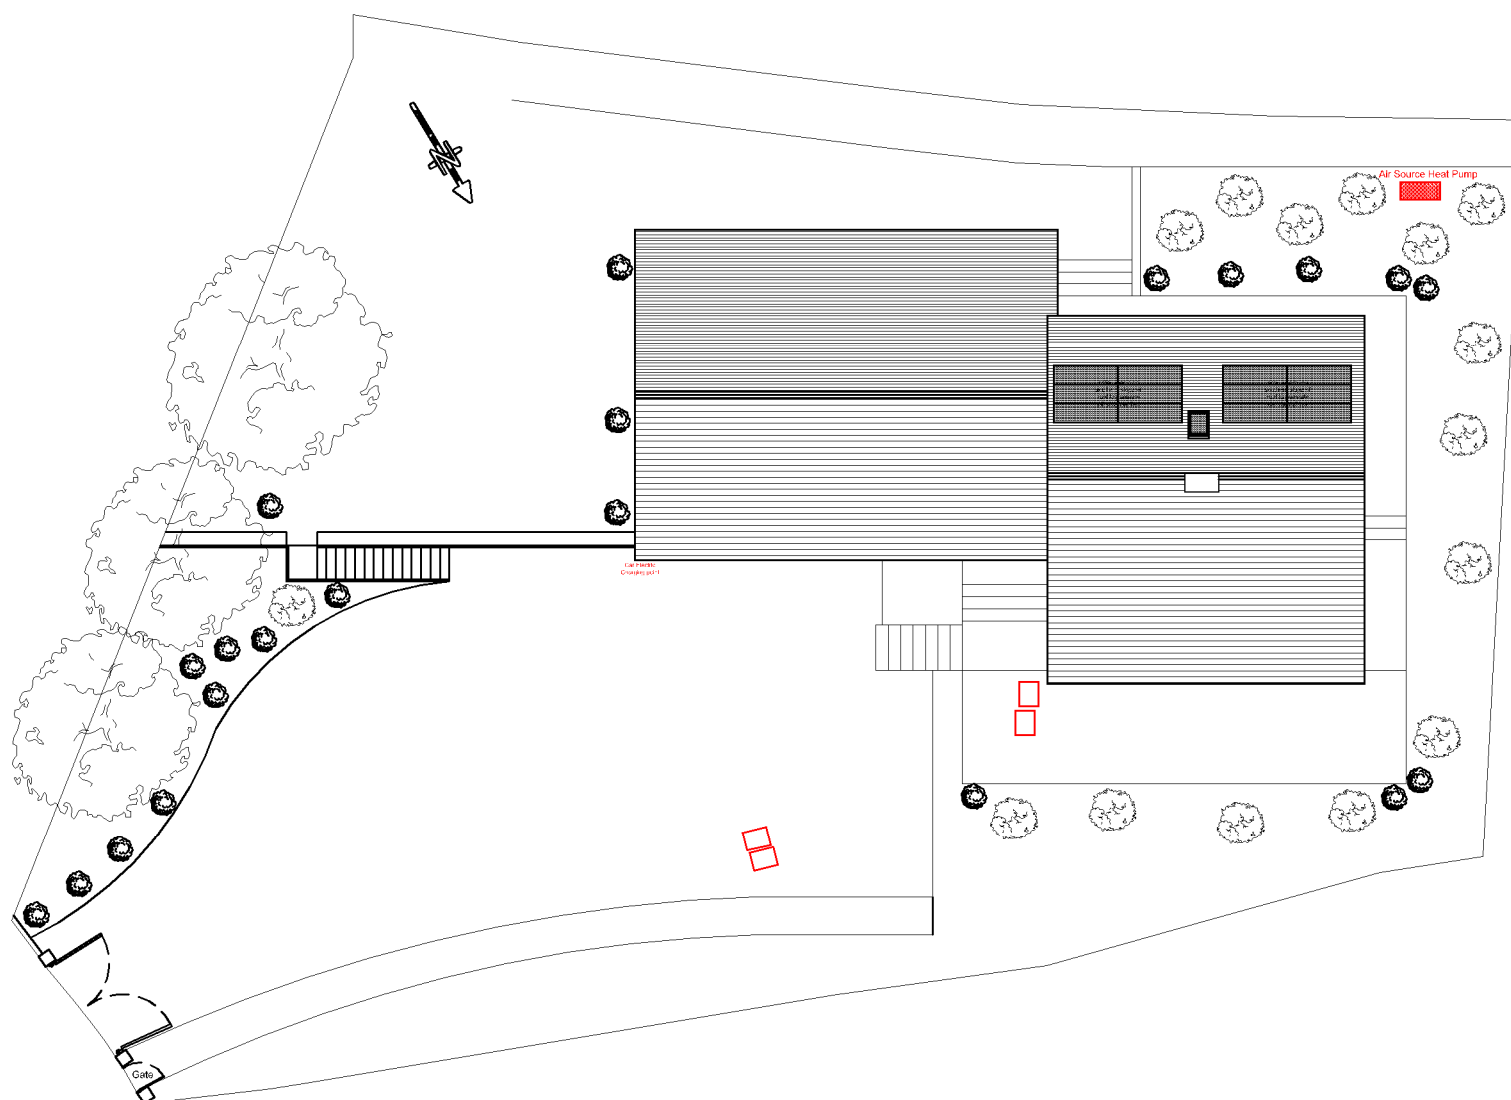

PROPOSED SITE PLAN SCALE 1:200

Rev	Date	Description

 

THE MEADOW
11 ASH GROVE, IVYBRIDGE, DEVON, PL21 0HX
Tel: 01752 893088 Mob: 07866 802745
Email: nmdesignltd@gmail.com Web: http://www.nmdesignltd.co.uk

Job title
Raise Existing Roof for a New First Floor
51 Beaumaris Road
Plympton
Plymouth
PL3 5SB

Client
Mr T Gatebrook

Drawing title
PROPOSED PLAN

PLANNING APPLICATION

Scale	Date	Drawn	Checked
A3 1:200	Dec 2023	MHM	
Drawing Number		Revision	

D2307A - 007