


EXISTING REAR ELEVATION (NORTH) SCALE 1:100

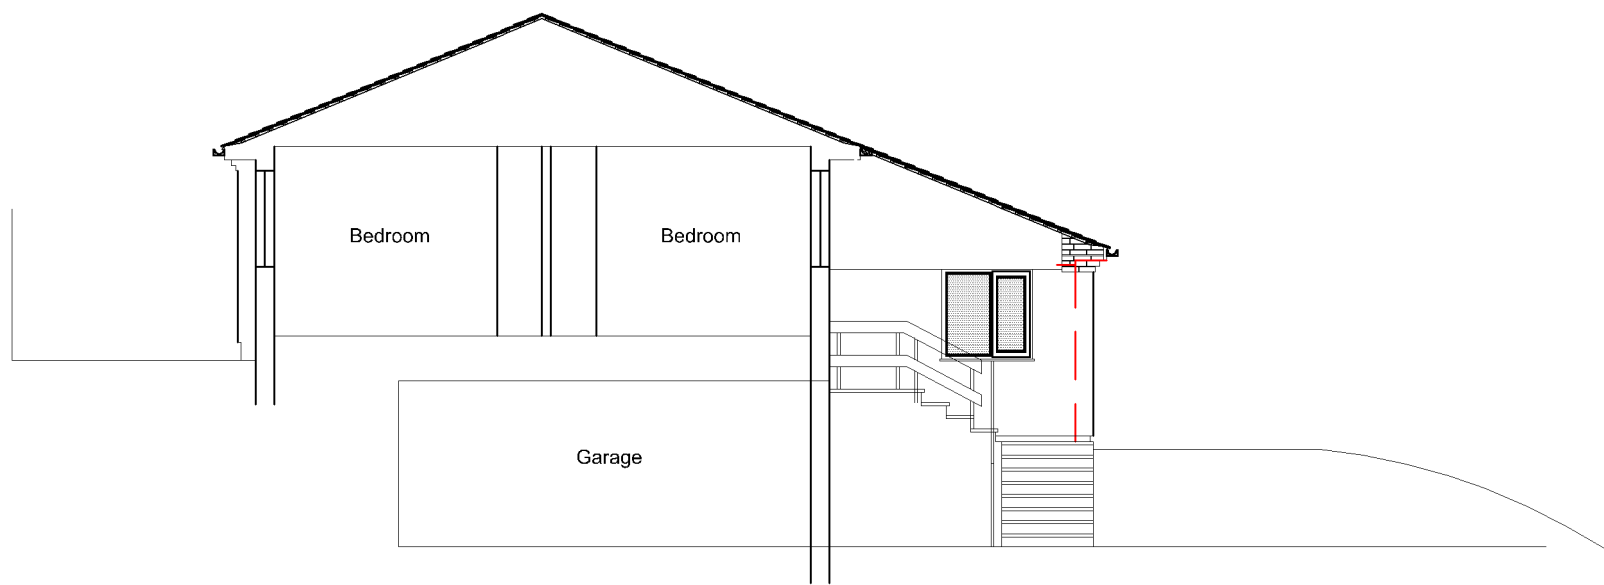


EXISTING SECTION A-A SCALE 1:100

EXISTING MATERIALS AND COLOUR LIST

- WALLS - BRICK, RENDER
- ROOF - CONCRETE TILES
- FACIA - UPVC
- RWG - UPVC
- WINDOWS - UPVC
- DOORS - UPVC

Rev	Date	Description

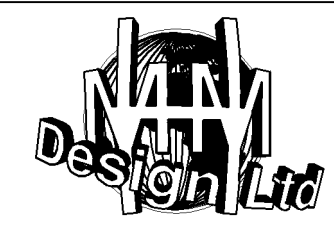

THE MEADOW
11 ASH GROVE, IVYBRIDGE, DEVON, PL21 0HX
Tel: 01752 893088 Mob: 07866 802745
Email: mhmdesignltd@gmail.com Web: http://www.mhmdesignltd.co.uk

Job title
Raise Existing Roof for a New First Floor
51 Beaumaris Road
Plympton
Plymouth
PL3 5SB

Client
Mr T Gatebrook

Drawing title
EXISTING ELEVATIONS

PLANNING APPLICATION

Scale	Date	Drawn	Checked
A3 1:100	Dec 2023	MHM	
Drawing Number		Revision	

D2307A - 005