


PROPOSED REAR ELEVATION (NORTH) SCALE 1:100

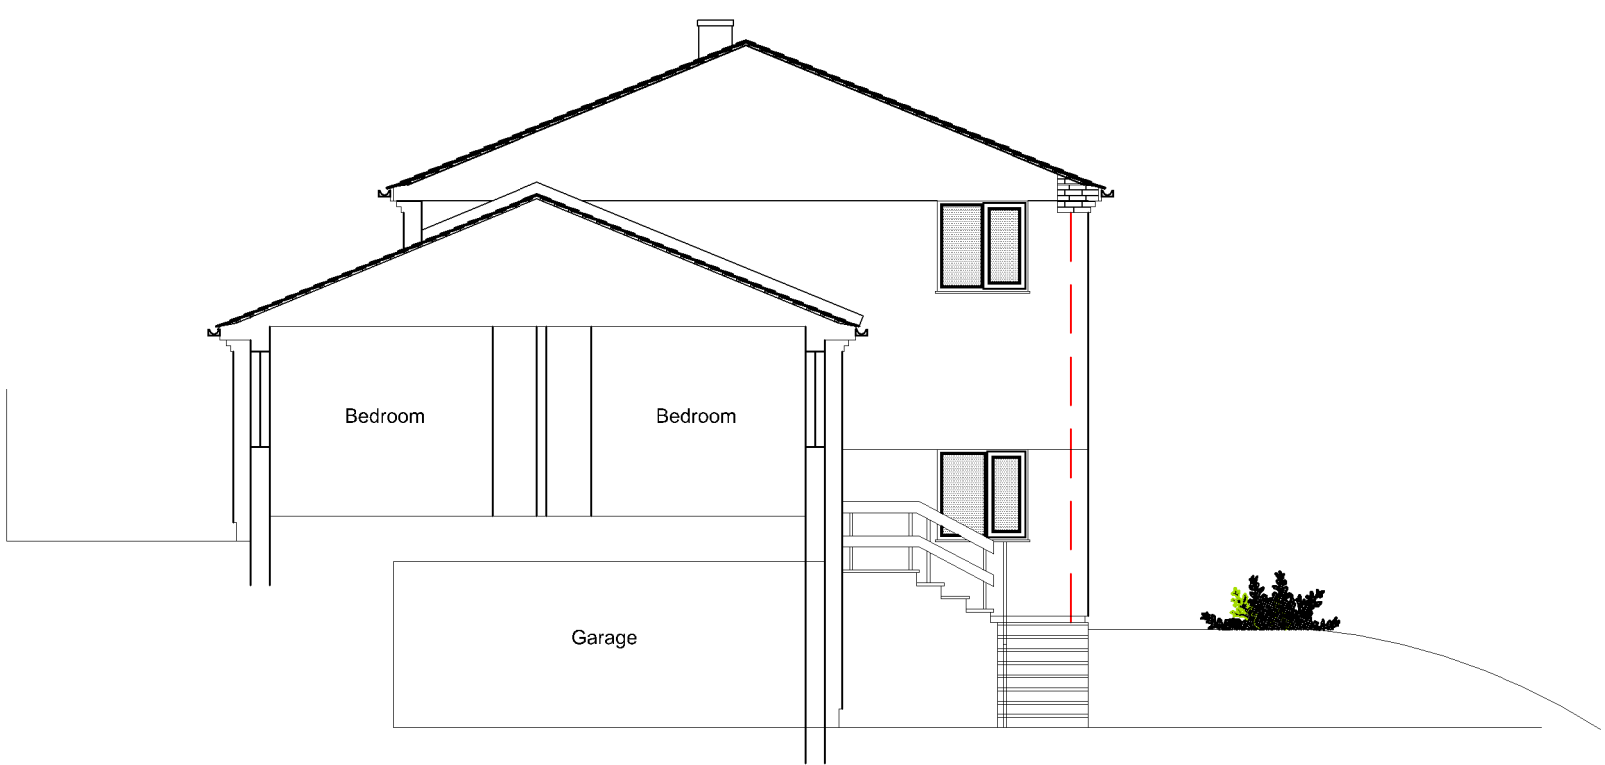


PROPOSED SECTION A-A SCALE 1:100

PROPOSED MATERIALS AND COLOUR LIST

- WALLS - BRICK, RENDER
- ROOF - CONCRETE TILES
- FACIA - UPVC
- RWG - UPVC
- WINDOWS - UPVC
- DOORS - UPVC

| Rev | Date | Description |
|-----|------|-------------|
|     |      |             |

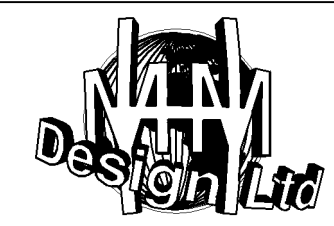

THE MEADOW  
11 ASH GROVE, IVYBRIDGE, DEVON, PL21 0HX  
Tel: 01752 893088 Mob: 07866 802745  
Email: mhmdesignltd@gmail.com Web: http://www.mhmdesignltd.co.uk

Job title  
**Raise Existing Roof for a New First Floor**  
**51 Beaumaris Road**  
**Plympton**  
**Plymouth**  
**PL3 5SB**

Client  
**Mr T Gatebrook**

Drawing title  
**PROPOSED ELEVATIONS**

PLANNING APPLICATION

| Scale          | Date     | Drawn    | Checked |
|----------------|----------|----------|---------|
| A3 1:100       | Dec 2023 | MHM      | MHM     |
| Drawing Number |          | Revision |         |

**D2307A - 012**