



SCALE BAR @ 1:200

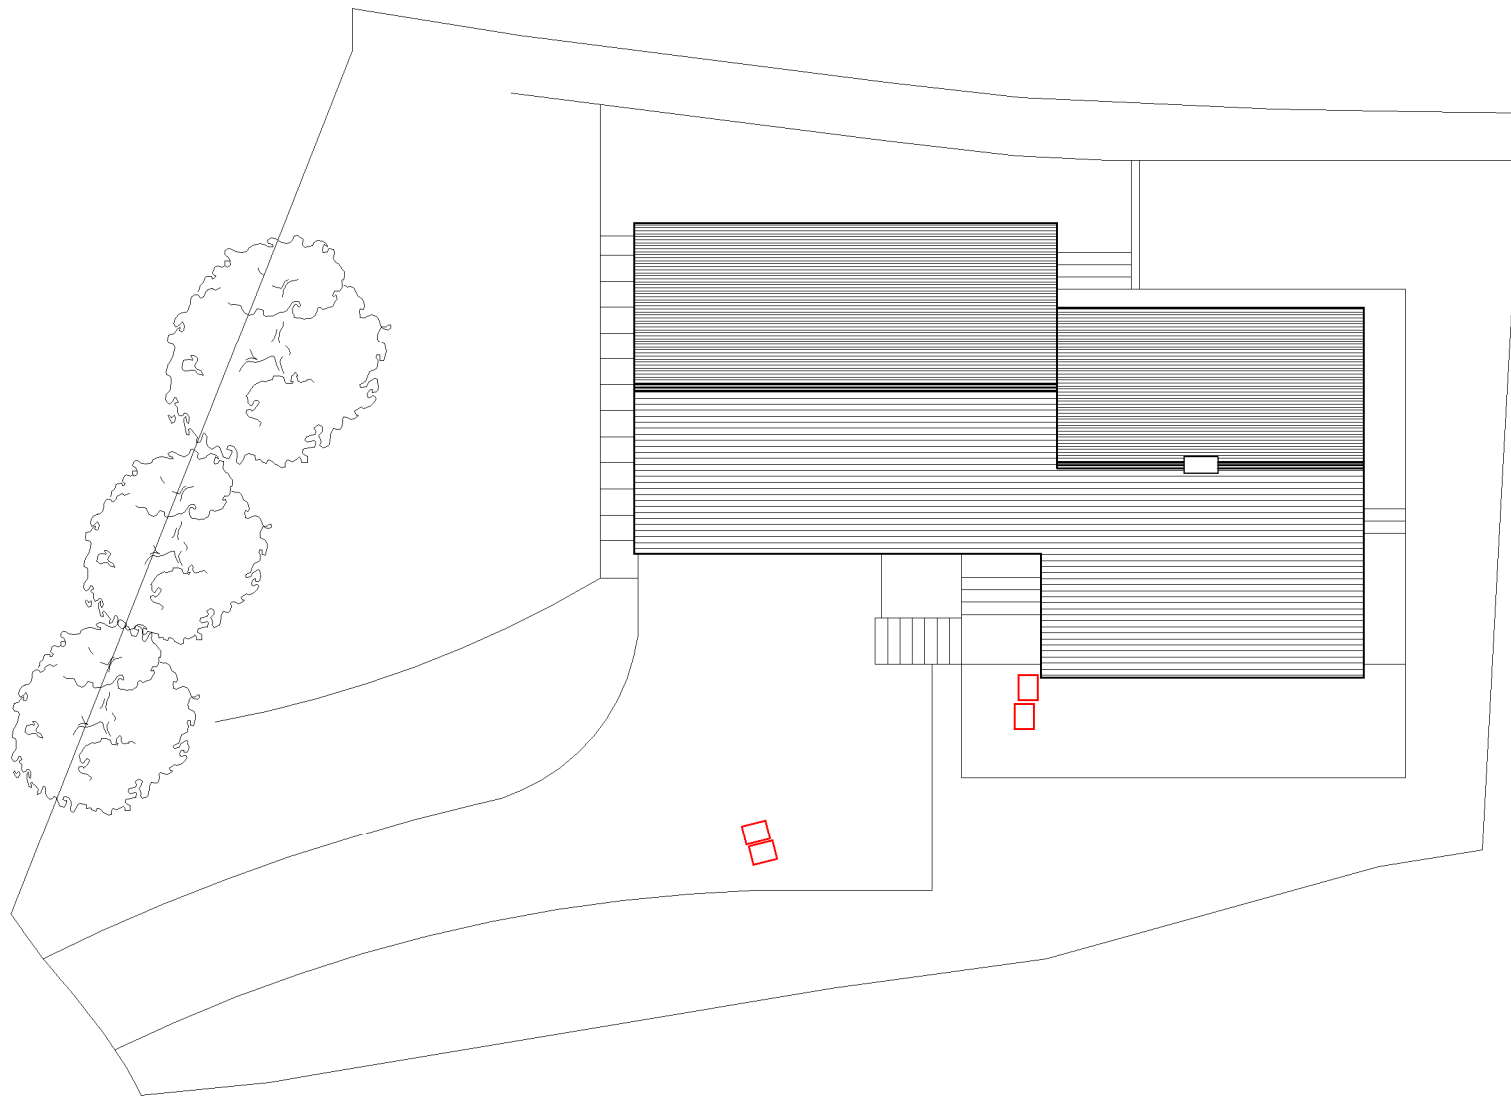

EXISTING SITE PLAN SCALE 1:200

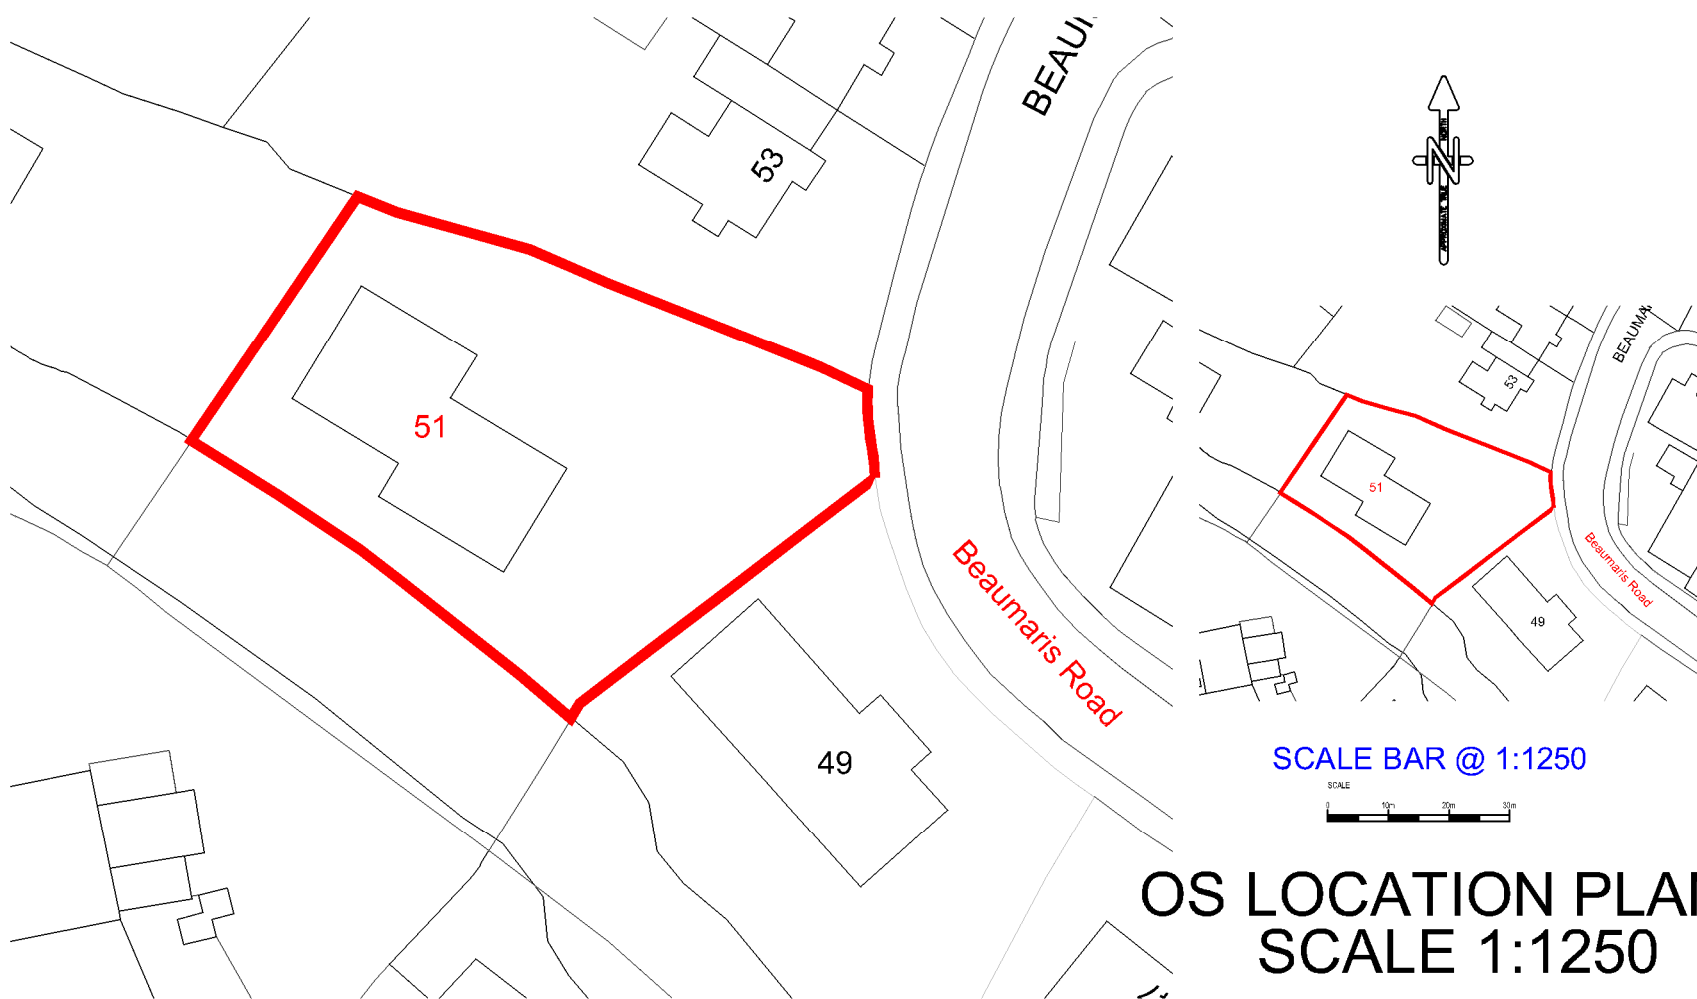

OS LOCATION PLAN SCALE 1:1250

OS LOCATION PLAN SCALE 1:500

Rev	Date	Description



THE MEADOW
11 ASH GROVE, IVYBRIDGE, DEVON, PL21 0HX
Tel: 01752 893088 Mob: 07866 802745
Email: nmmdesignltd@gmail.com Web: http://www.nmmdesignltd.co.uk

Job title
Raise Existing Roof for a New First Floor

51 Beaumaris Road
Plympton
Plymouth
PL3 5SB

Client
Mr T Gatebrook

Drawing title
OS LOCATION PLAN

PLANNING APPLICATION

Scale	Date	Drawn	Checked
A3 1:200,500, 1250	Dec 2023	MHM	
Drawing Number	Revision		

D2307A - 001