



SCALE BAR @ 1:100

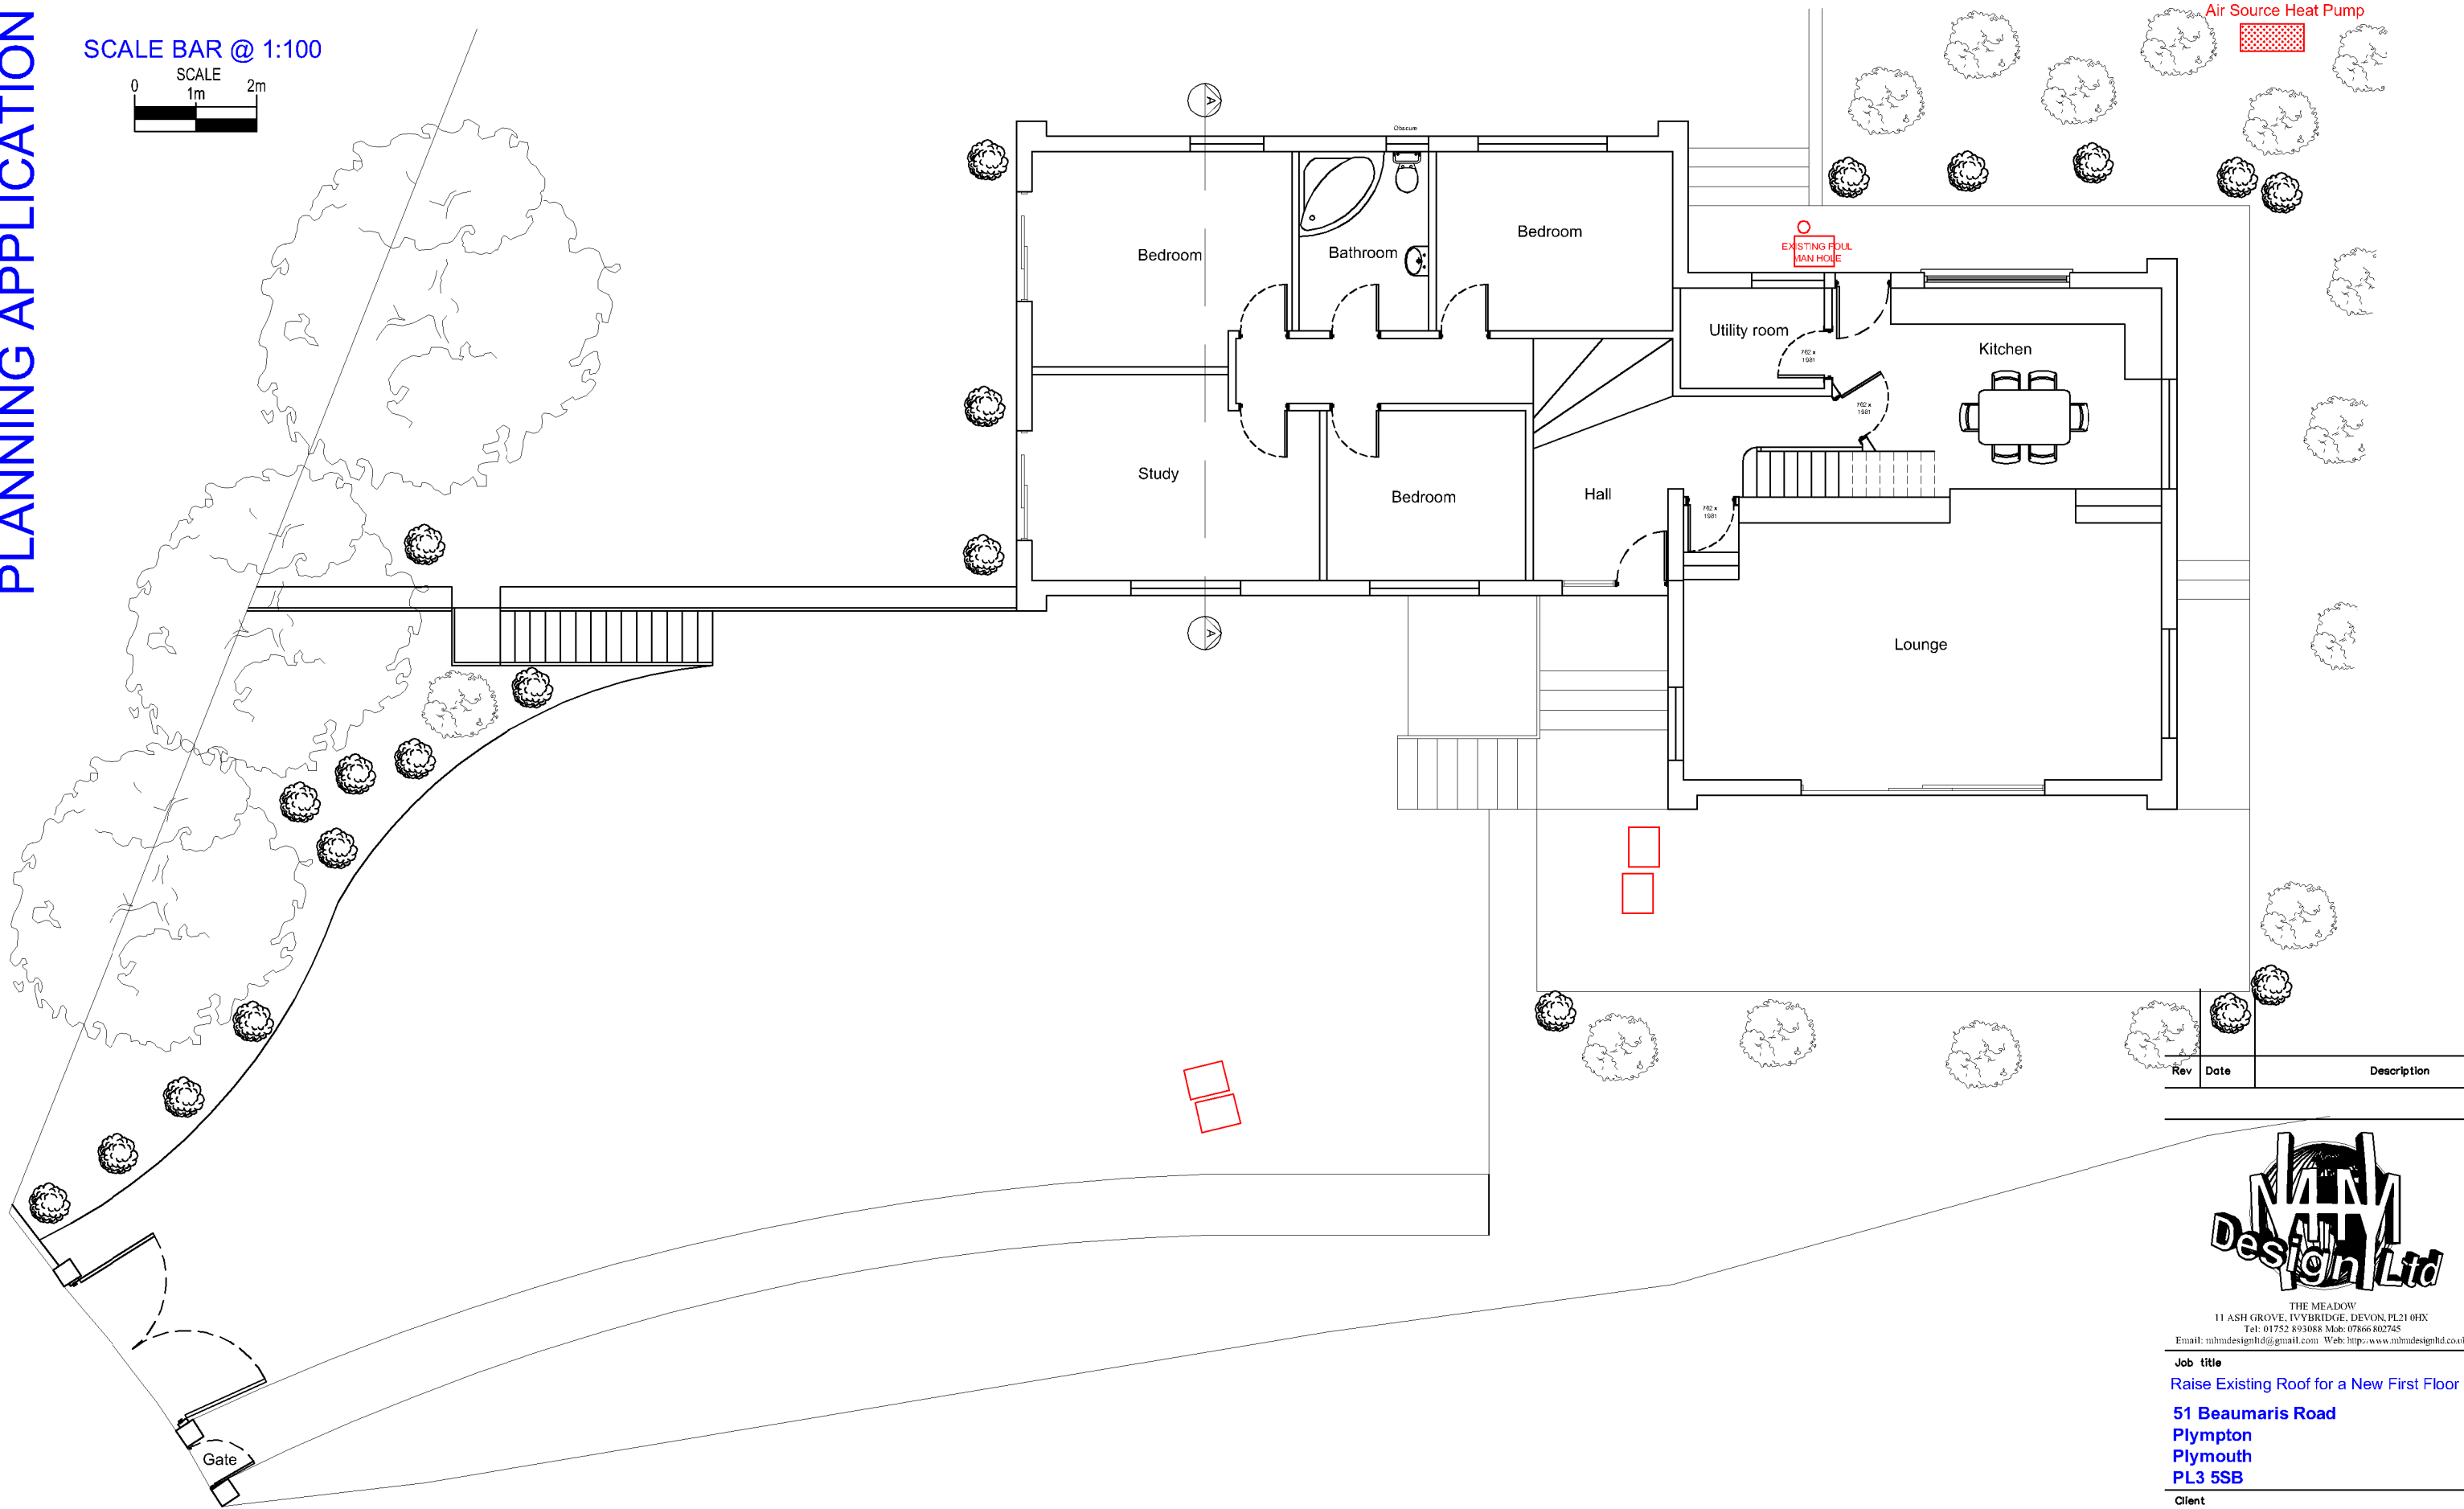

Rev	Date	Description

 

THE MEADOW
 11 ASH GROVE, IVYBRIDGE, DEVON, PL21 0HX
 Tel: 01752 893088 Mob: 07866 802745
 Email: mhmdesignltd@gmail.com Web: http://www.mhmdesignltd.co.uk

Job title
 Raise Existing Roof for a New First Floor
51 Beaumaris Road
Plympton
Plymouth
PL3 5SB
 Client
 Mr T Gatebrook

Drawing title
PROPOSED GROUND FLOOR PLAN

PLANNING APPLICATION

Scale	Date	Drawn	Checked
A3 1:100	Dec 2023	MHM	
Drawing Number		Revision	

D2307A - 009

PROPOSED GROUND FLOOR PLAN SCALE 1:100