


FLAT 7

FLOOR PLAN - LOWER LEVEL
(SCALE 1:50)

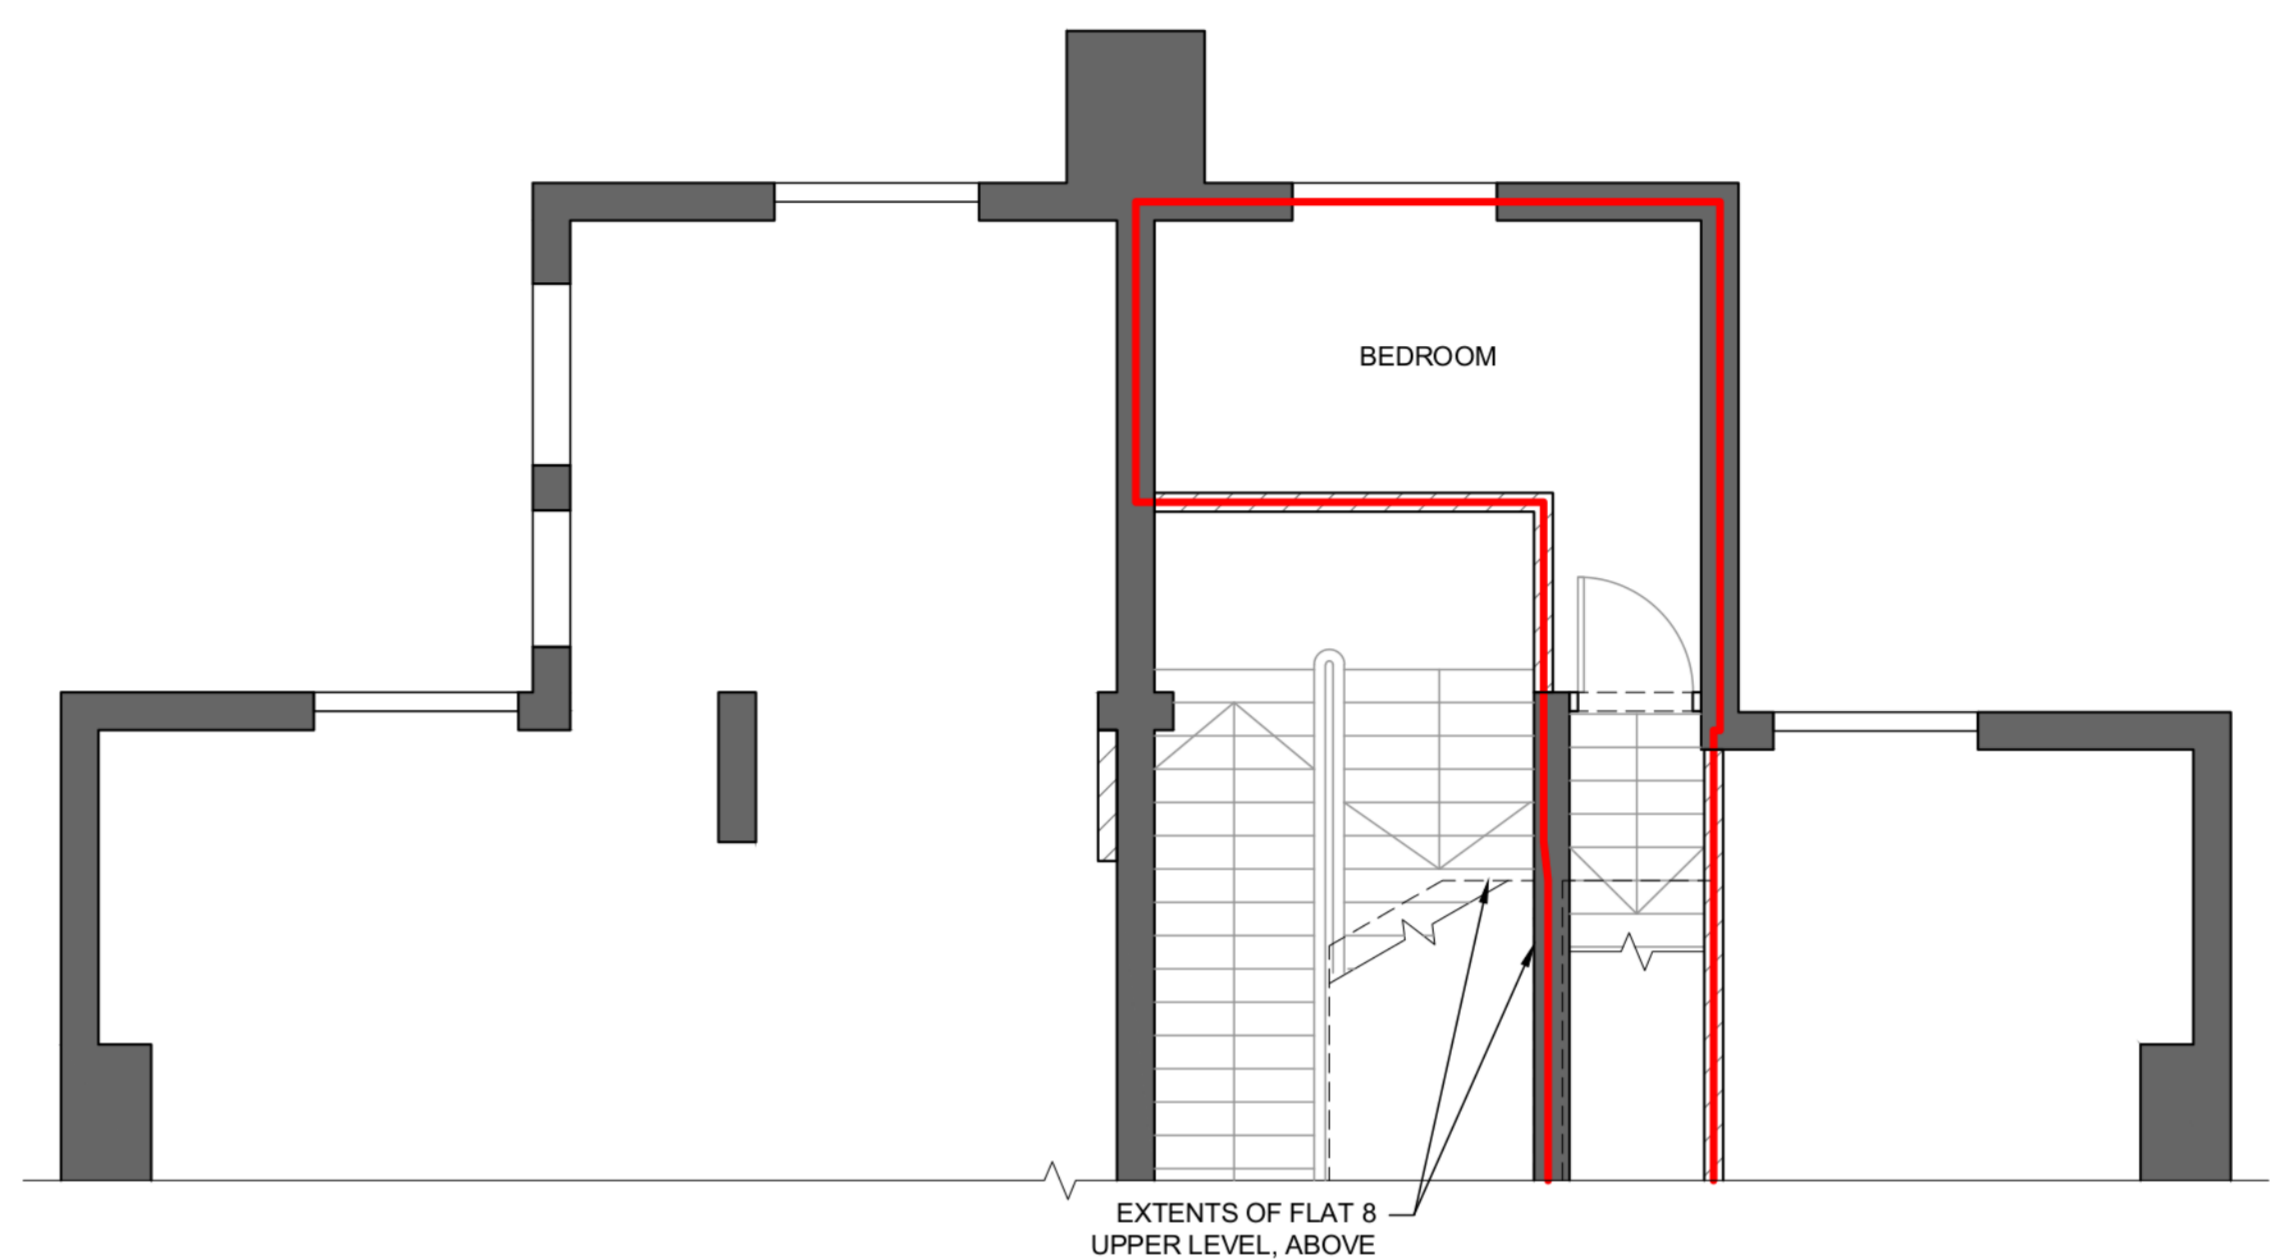

EXTENTS OF FLAT 8
UPPER LEVEL, ABOVE

NOTES

1. This drawing should be read with all other project drawings and specifications.
2. Do not scale from this drawing, use figured dimensions only.
3. All dimensions are in millimeters.
4. All levels are in meters.

LEGEND

- Internal Walls
- Structural, solid masonry wall.
- Hidden detail.
- Lease Boundary to Flat 8, 46 Lancaster Gate



FLOOR PLAN - UPPER LEVEL
(SCALE 1:50)

1	16/01/17	TP	YN	Dimensions removed
0	14/12/16	TP	YN	Updated Lease Plan
Rev.	Date	Chg.	Clk.	Description

Project Title
Flat 8
46 Lancaster Gate

Drawing Title
Plan
Updated Lease Plan

Scale As Shown
 Date: 12/12/16
 Drawn By: TP
 Checked By: YN

Drawing Status
LEASE PLAN