


FLAT 7



FLOOR PLAN - UPPER LEVEL
(SCALE 1:50)

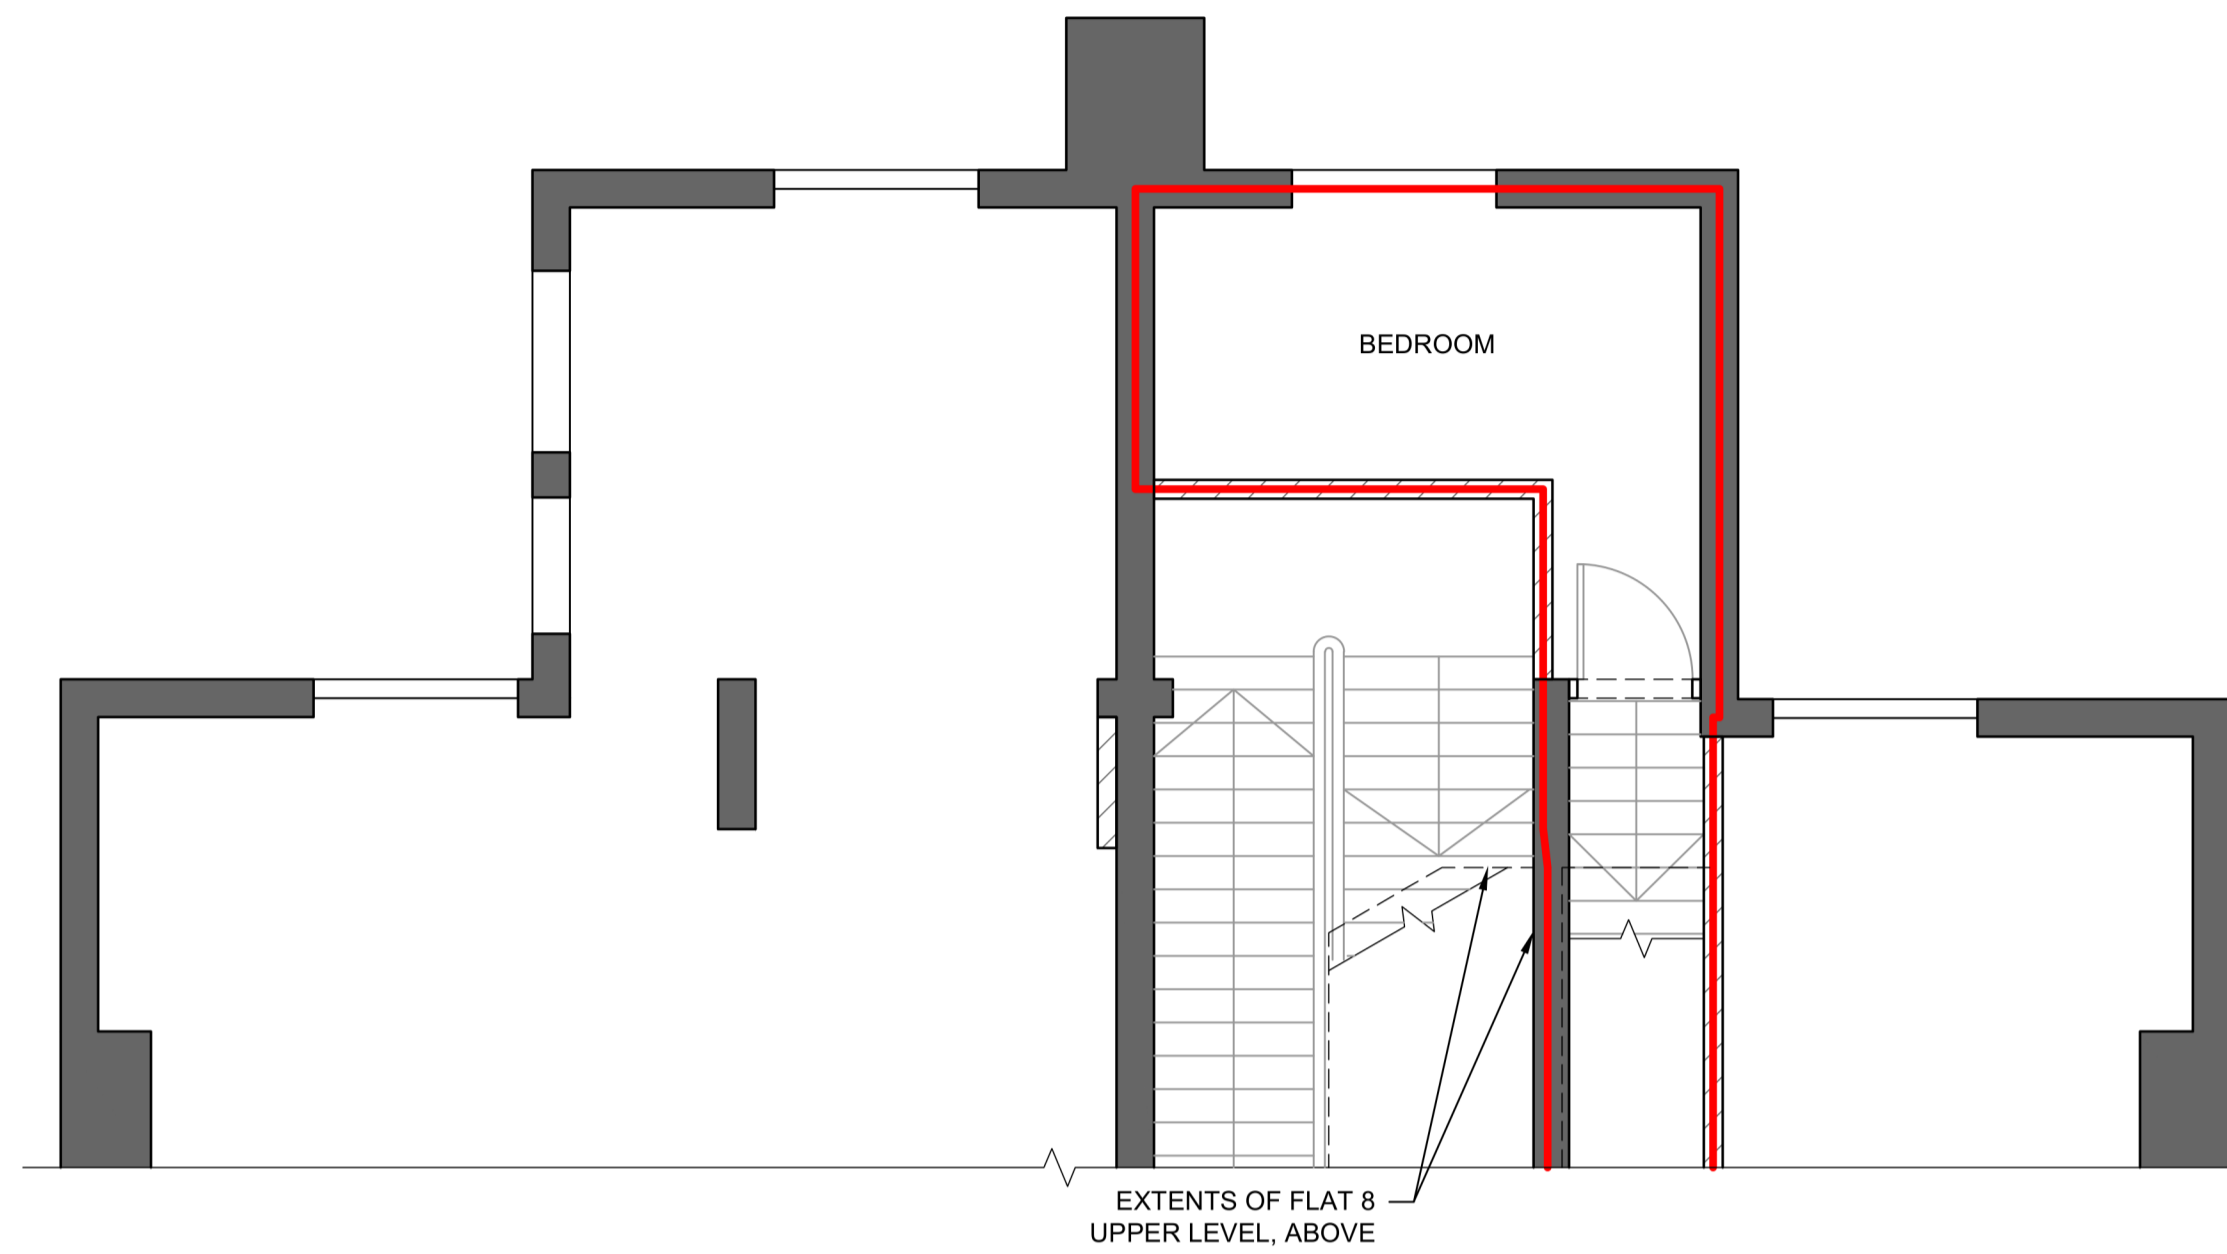

EXTENTS OF FLAT 8
UPPER LEVEL, ABOVE

FLOOR PLAN - LOWER LEVEL
(SCALE 1:50)

NOTES

1. This drawing should be read with all other project drawings and specifications.
2. Do not scale from this drawing, use figured dimensions only.
3. All dimensions are in millimeters.
4. All levels are in meters.

LEGEND

- Internal Walls
- Structural, solid masonry wall.
- Hidden detail.
- Lease Boundary to Flat 8, 46 Lancaster Gate

Rev.	Date	By	Check	Description
0	14/12/16	TP	YN	Updated Lease Plan

Project Title
Flat 8
46 Lancaster Gate

Drawing Title
Plan
Updated Lease Plan

Scale As Shown

Date	Drawn By	Checked By
12/12/16	TP	YN

Drawing Status
LEASE PLAN

Drawing Number	Revision
A300	0