

Project
451, Penfold Place
NW1 6RP
Drawing Number
451_PL_01_211

Drawing
Existing 1st Floor Plan
Blocks B & C



Scale
1:50 @ A1, 1:100 @ A3

Drawing Category
General arrangement drawing

Drawing Status
PLANNING

Revision	Date	Drawn	Approved
-	14.11.23	NG	NG

Notes
Planning

 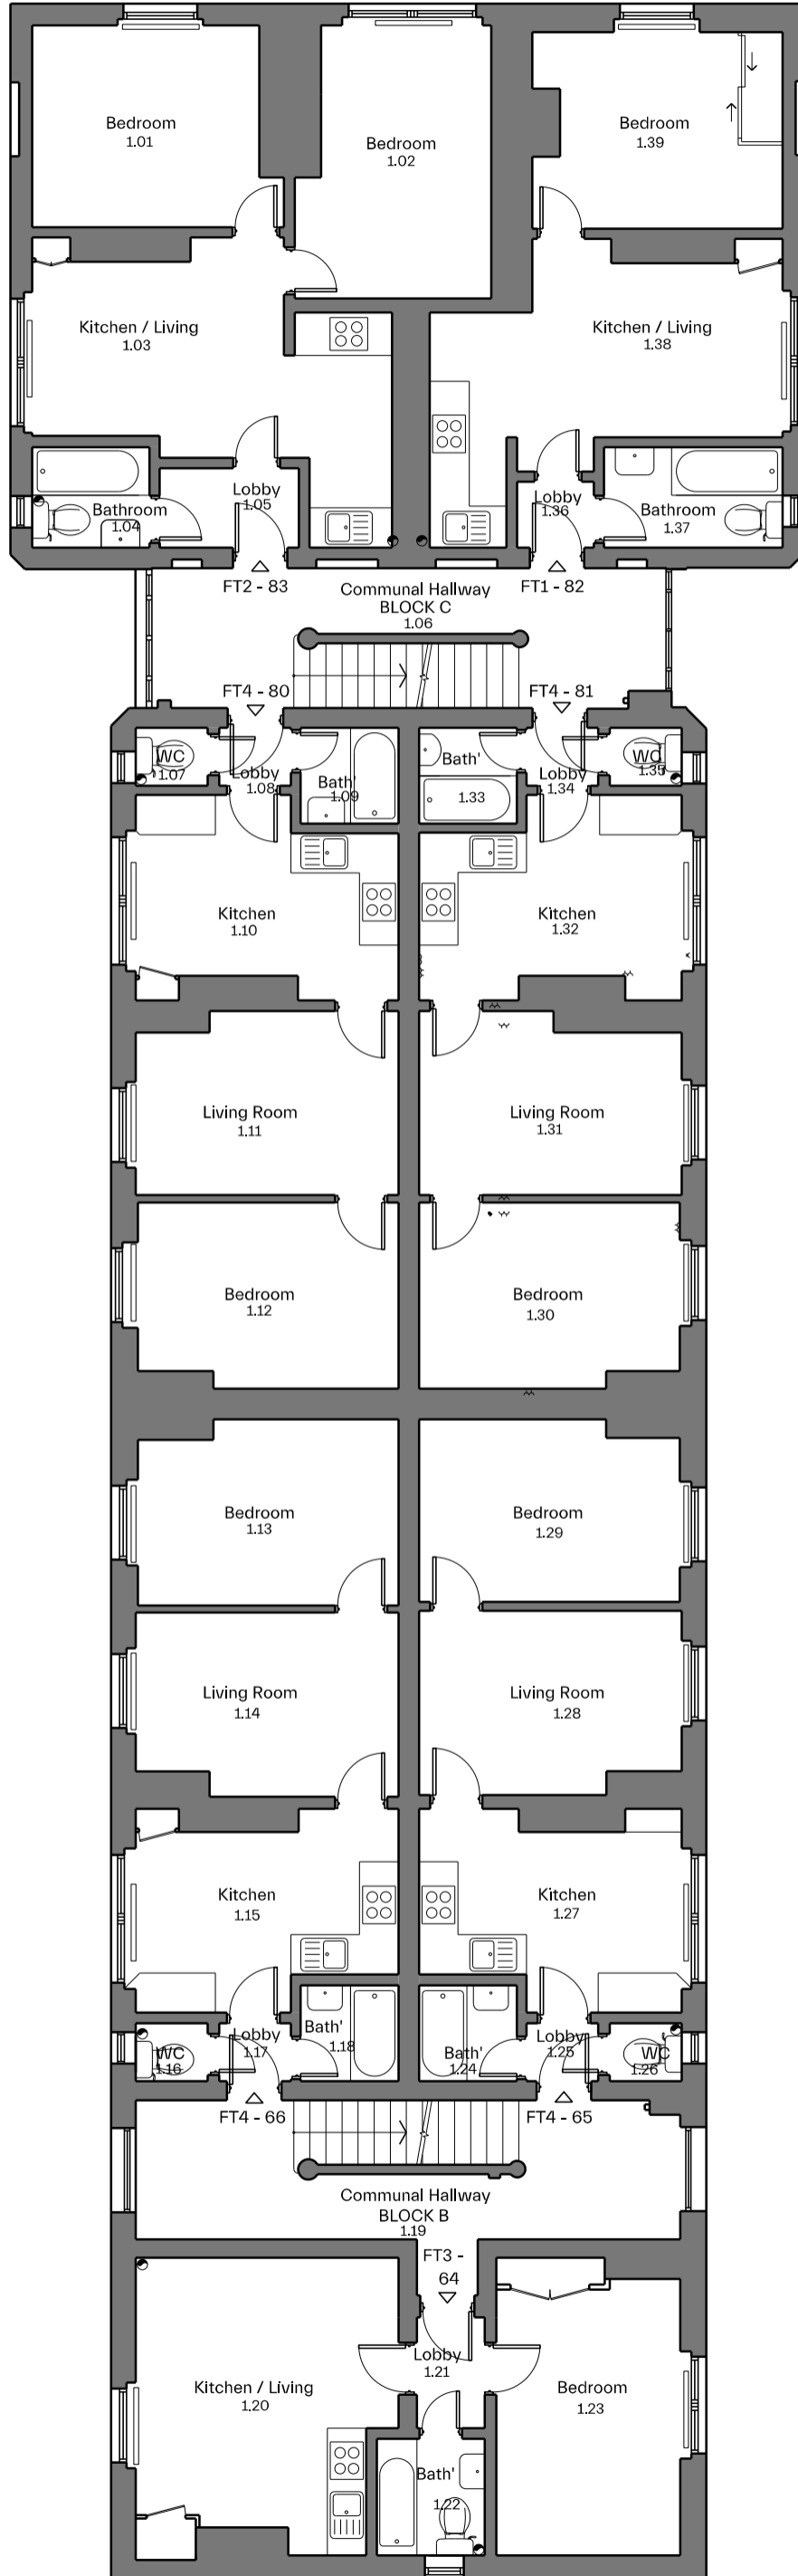

Do not scale. Use figured dimensions only.
Confirm all dimensions on site

Key