

Project
451, Penfold Place
NW1 6RP

Drawing Number
451_PL_00_210

Drawing
Proposed Ground Floor Plan
Blocks B & C



Scale
1:50 @ A1, 1:100 @ A3

Drawing Category
General arrangement drawing

Drawing Status
PLANNING

Revision	Date	Drawn	Approved
-	14.11.23	NG	NG

Notes
Planning

 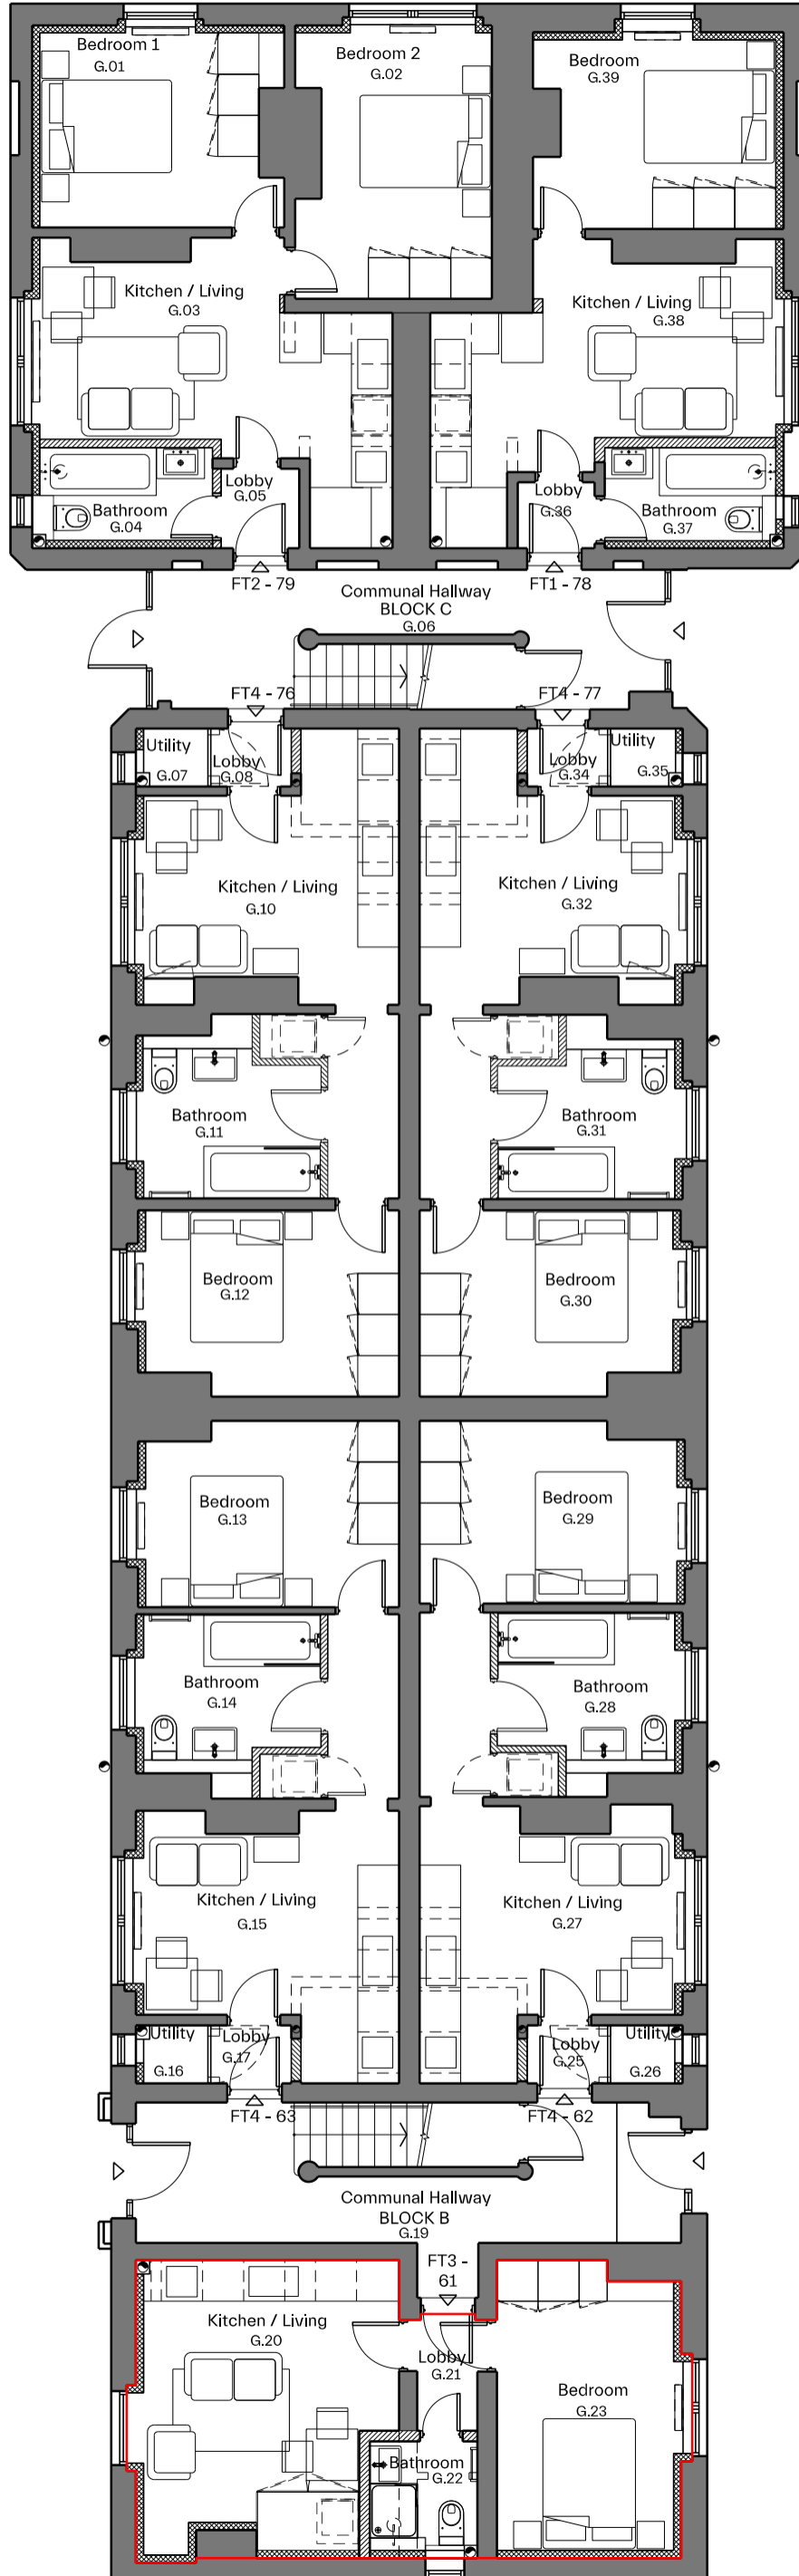

Do not scale. Use figured dimensions only.
Confirm all dimensions on site

Key

- Existing
- New partition
- New linings to external walls