




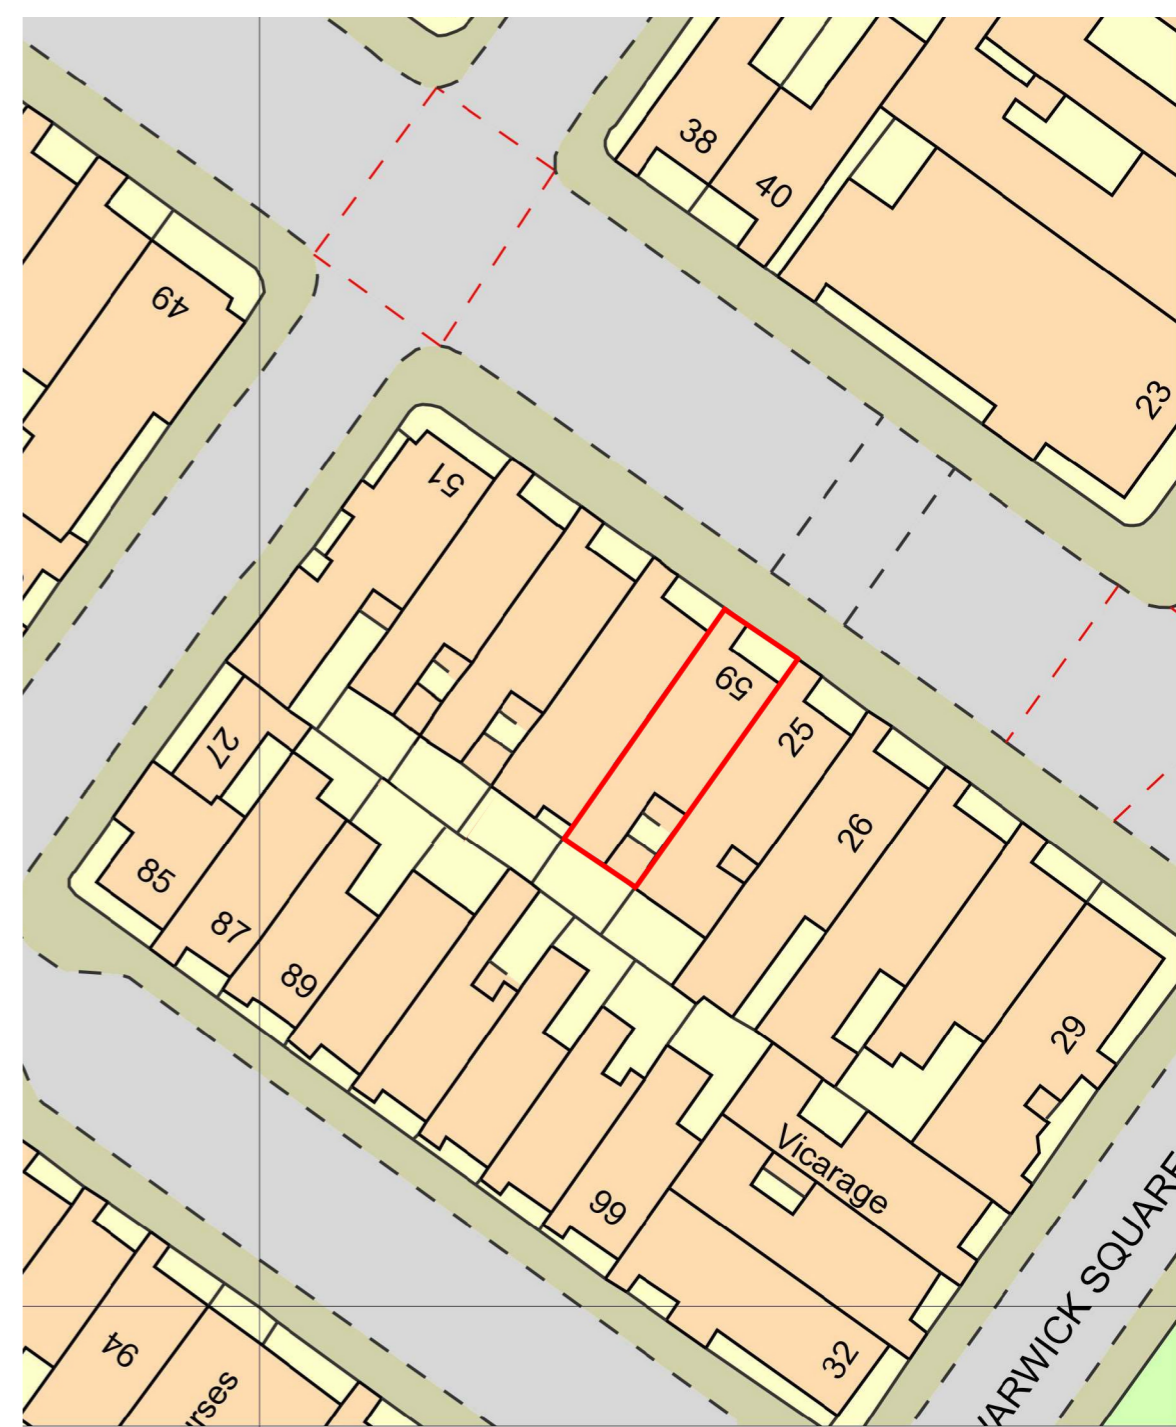

1 SITE PLAN
1 : 1250

 

2 BLOCK PLAN
1 : 500

 


Issue	Date	Description	Checker
C	12/12/2023	FINAL SET	TS
B	12/12/2023	AMENDED ELEVATION	TS
A	12/12/2023	ISSUE TO CLIENTS REVIEW	TS

Window
Replacment

Ms Pei
59 St George's drive
SW1V 4DF

SITE & BLOCK PLAN

purpose	ISSUE FOR INFORMATION
scale	As indicated @A3
project no	iHD0030
date	DEC 2023

 


dwn	TS	dwg no	CD-001	issue	C
Do not scale this drawing. Verify all dimensions on site before commencing any work. Copyright © This drawing remains the property of iHome Design. Reproduction in whole or in part whole or in part without prior consent is forbidden.					



iHome Designs
Flat 2
63 Bexley Road
Erith, DA8 3SH
PHONE: +44 7377 857621
EMAIL: troysluce@ihdcaad.uk

Rear Lounge W1
1600mm High
1250mm Wide
Technical detail 3

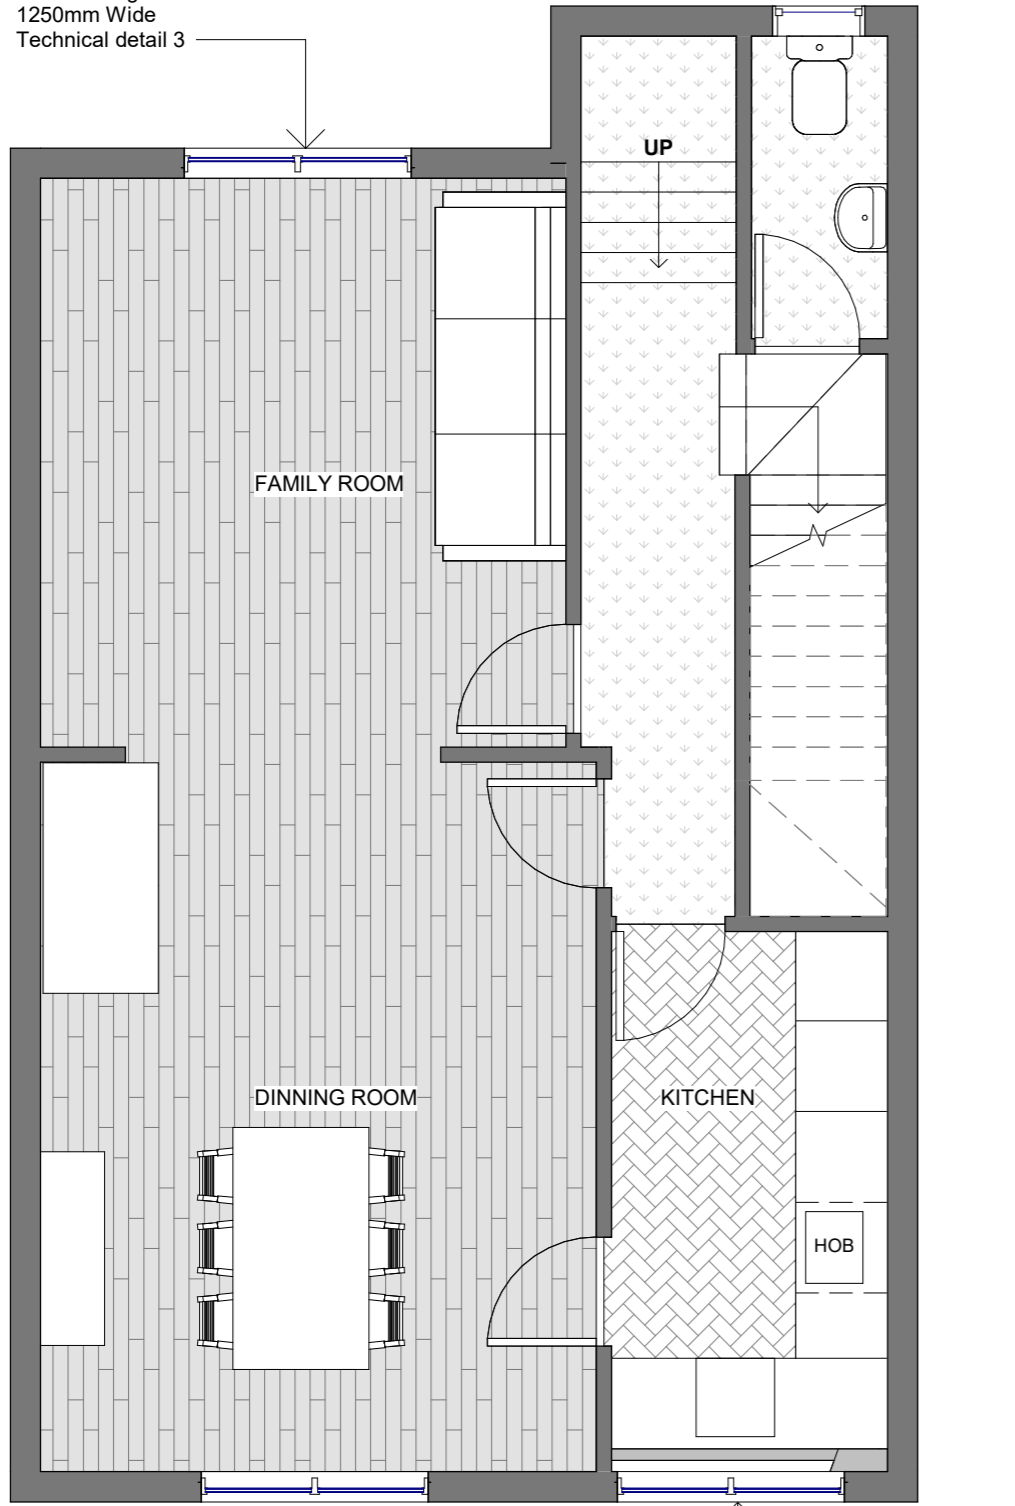


Front Lounge W1
1600mm High
1250mm Wide
Technical detail 2

Front Kitchen
14500mm Height
1150 mm Wide
Technical detail 1

1 PROPOSED TOP FLAT GROUND LEVEL
1 : 50

Bathroom
1200mm High
950mm Wide
Technical detail 7

Bathroom
1200mm High
950mm Wide
Technical detail 7

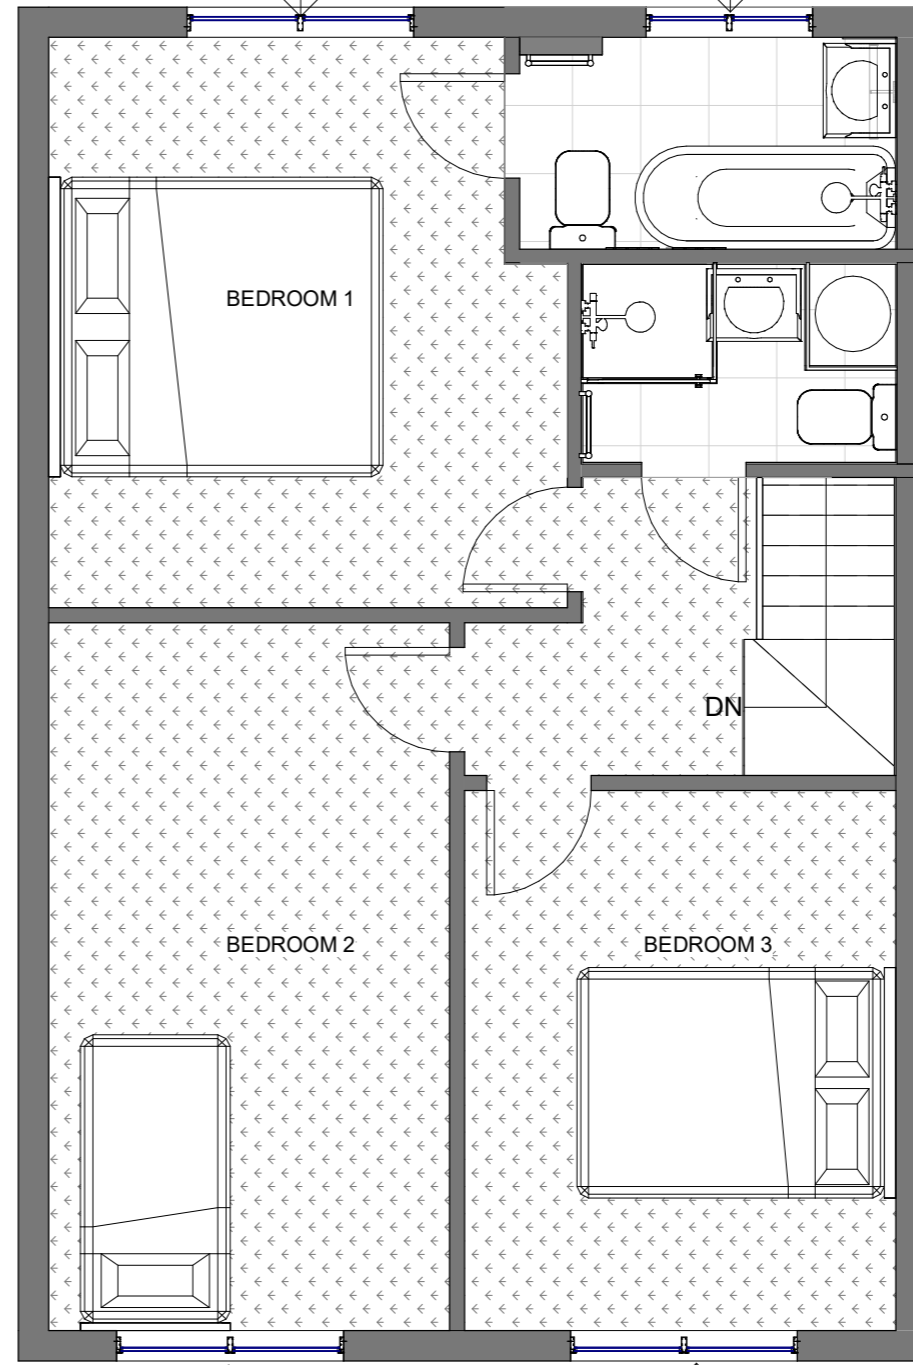


Bedroom 2
1200mm High
950mm Wide
Technical detail 5

Bedroom 3
1200mm High
950mm Wide
Technical detail 6

Note: Refer to Bergson & Eaton technical detail sheet
Reference: 1573-1-v4
Date: 12th Dec 2023

2 PROPOSED TOP FLAT FIRST LEVEL
1 : 50

 

Issue	Date	Description	Checker
C	12/12/2023	FINAL SET	TS
B	12/12/2023	AMENDED ELEVATION	TS
A	12/12/2023	ISSUE TO CLIENTS REVIEW	TS

Window
Replacment

Ms Pei
59 St George's drive
SW1V 4DF

FLOOR PLANS

purpose	ISSUE FOR INFORMATION
scale	1 : 50 @A3
project no	iHD0030
date	DEC 2023



dwn	TS	dwg no	CD-011	issue	C
Do not scale this drawing. Verify all dimensions on site before commencing any work. Copyright © This drawing remains the property of iHome Design. Reproduction in whole or in part whole or in part without prior consent is forbidden.					




iHome Designs
Flat 2
63 Bexley Road
Erith, DA8 3SH
PHONE: +44 7377 857621
EMAIL: troysluce@ihdcaad.uk



1 FRONT VIEW WINDOW ELEVATION
1:100

2 REAR VIEW WINDOW ELEVATION
1:100

 

Issue	Date	Description	Checker
C	12/12/2023	FINAL SET	TS
B	12/12/2023	AMENDED ELEVATION	TS
A	12/12/2023	ISSUE TO CLIENTS REVIEW	TS

Window
Replacment

Ms Pei
59 St George's drive
SW1V 4DF

EXISTING ELEVATIONS



purpose	ISSUE FOR INFORMATION
scale	1 : 100 @A3
project no	iHD0030
date	DEC 2023

dwn	TS	dwg no	CD-100	issue	C
Do not scale this drawing. Verify all dimensions on site before commencing any work. Copyright © This drawing remains the property of iHome Design. Reproduction in whole or in part whole or in part without prior consent is forbidden.					



iHome Designs
Flat 2
63 Bexley Road
Erith, DA8 3SH
PHONE: +44 7377 857621
EMAIL: troysluce@ihdcad.uk

Note: Refer to Bergson & Eaton technical detail sheet
 Reference: 1573-1-v4
 Date: 12th Dec 2023

 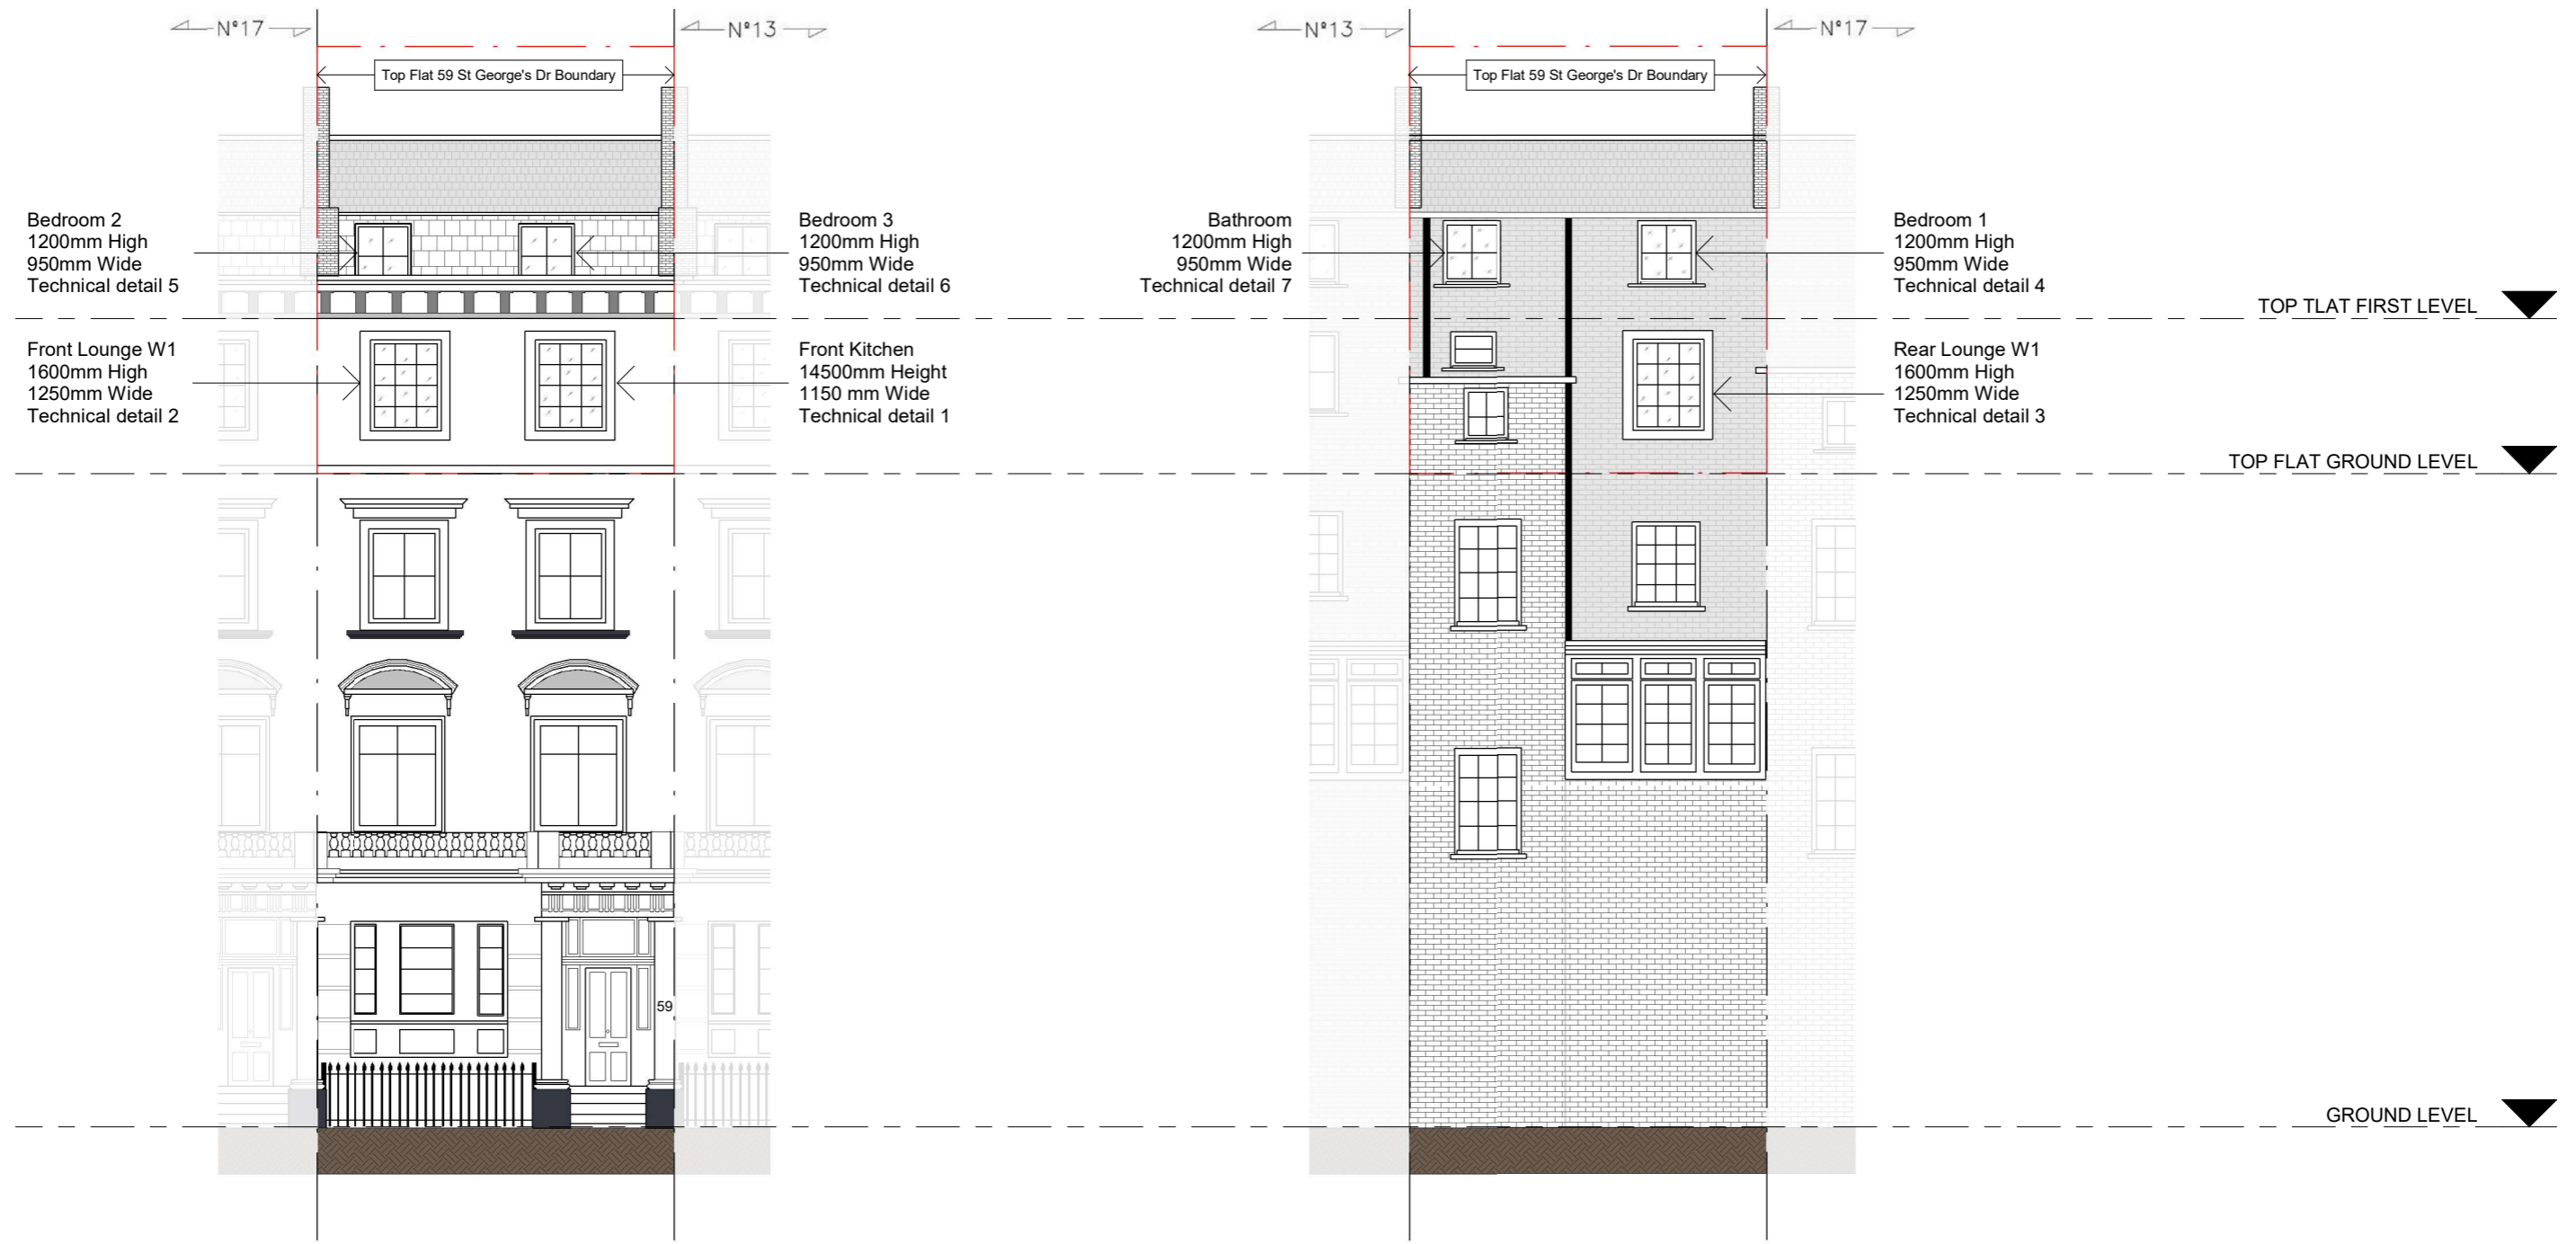

1 FRONT VIEW WINDOW ELEVATION
1:100

2 REAR VIEW WINDOW ELEVATION
1:100

Issue	Date	Description	Checker
C	12/12/2023	FINAL SET	TS
B	12/12/2023	AMENDED ELEVATION	TS
A	12/12/2023	ISSUE TO CLIENTS REVIEW	TS

Window
 Replacment

Ms Pei
 59 St George's drive
 SW1V 4DF

PROPOSED ELEVATIONS

purpose	ISSUE FOR INFORMATION
scale	1 : 100 @A3
project no	iHD0030
date	DEC 2023

dwn	TS	dwg no	CD-101	issue	C
Do not scale this drawing. Verify all dimensions on site before commencing any work. Copyright © This drawing remains the property of iHome Design. Reproduction in whole or in part whole or in part without prior consent is forbidden.					



iHome Designs
 Flat 2
 63 Bexley Road
 Erith, DA8 3SH
 PHONE: +44 7377 857621
 EMAIL: troysluce@ihdcad.uk