


NOTES  
 DRAWING REMAINS COPYRIGHT OF THE ARCHITECT.



Datum 19.00m  
 South Elevation

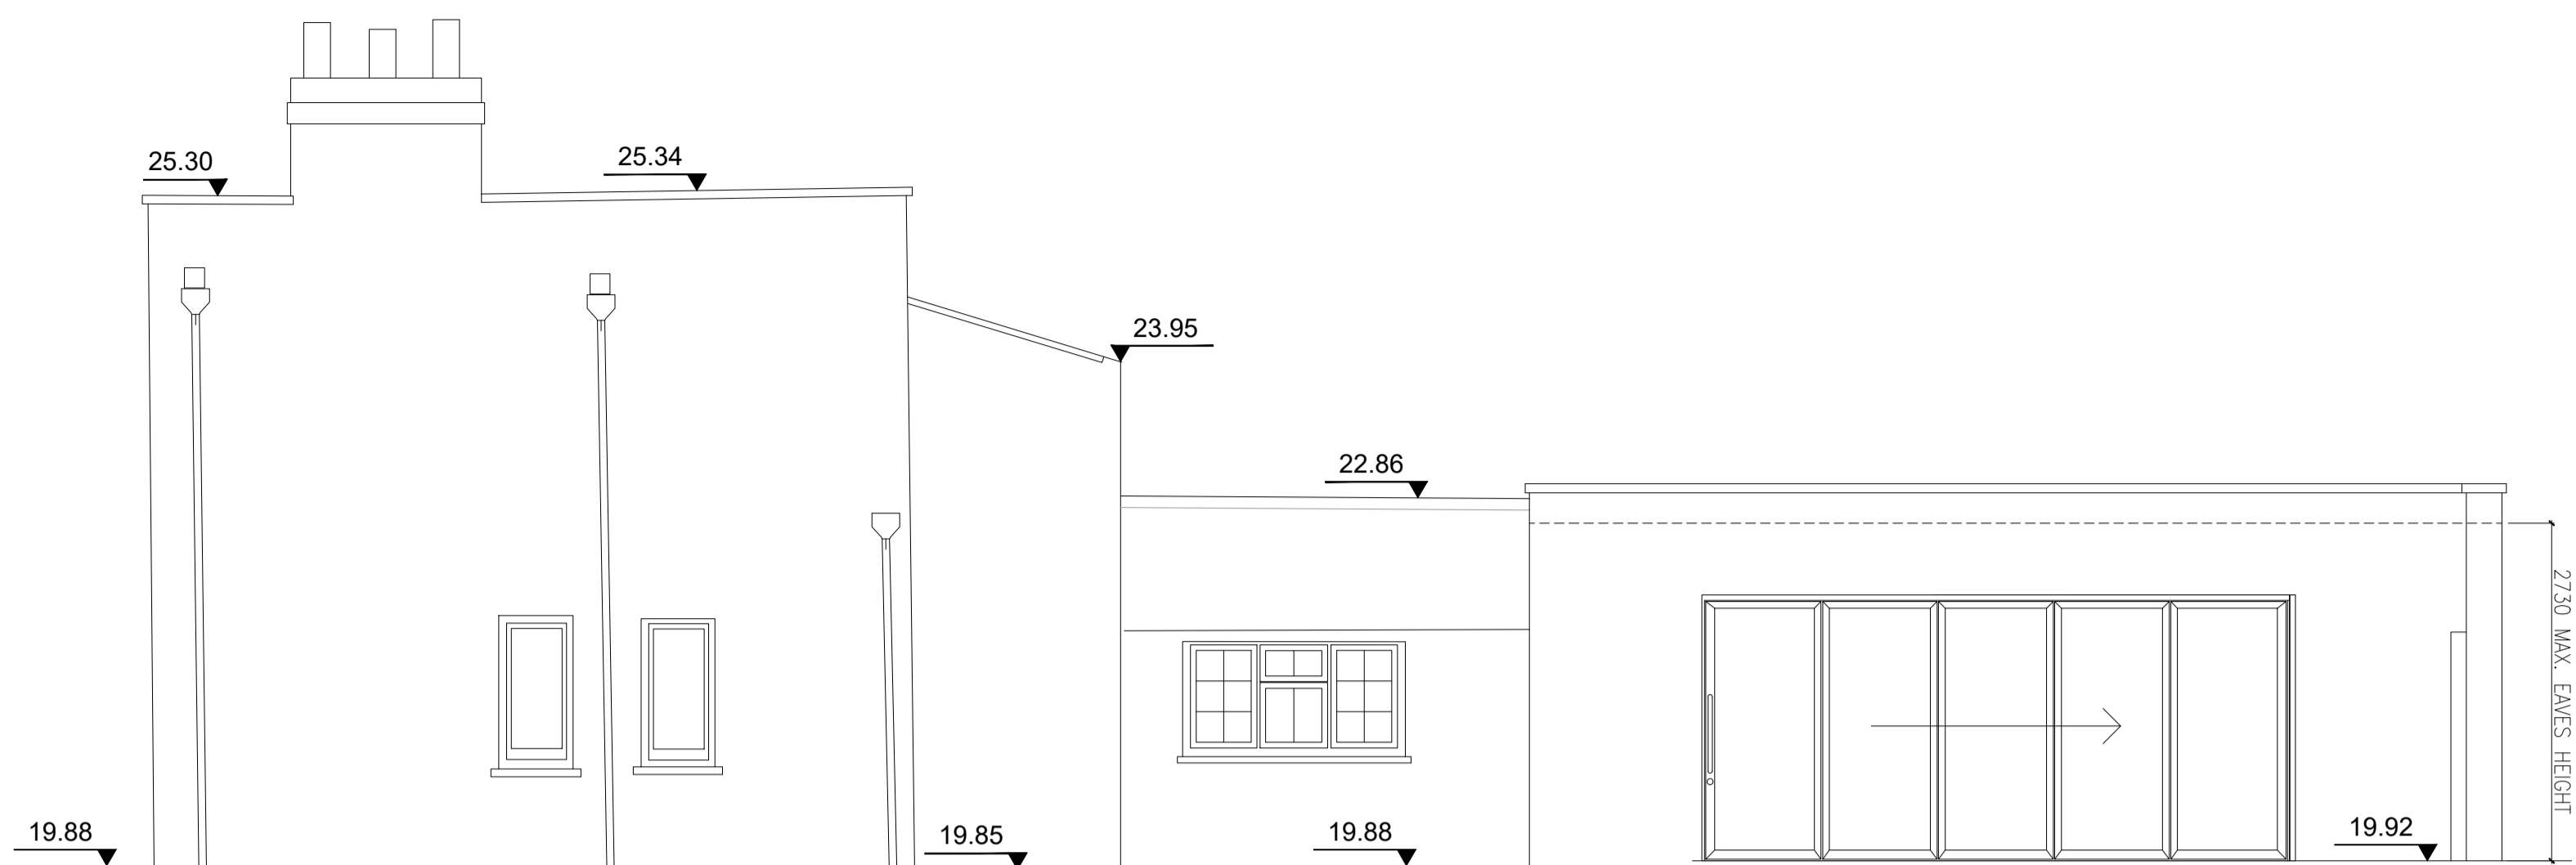


Datum 19.00m  
 East Elevation

01 PROPOSED FRONT ELEVATION  
 GA-011 / 1:500A1

02 PROPOSED SIDE ELEVATION  
 GA-011 / 1:500A1



Datum 19.00m  
 North Elevation

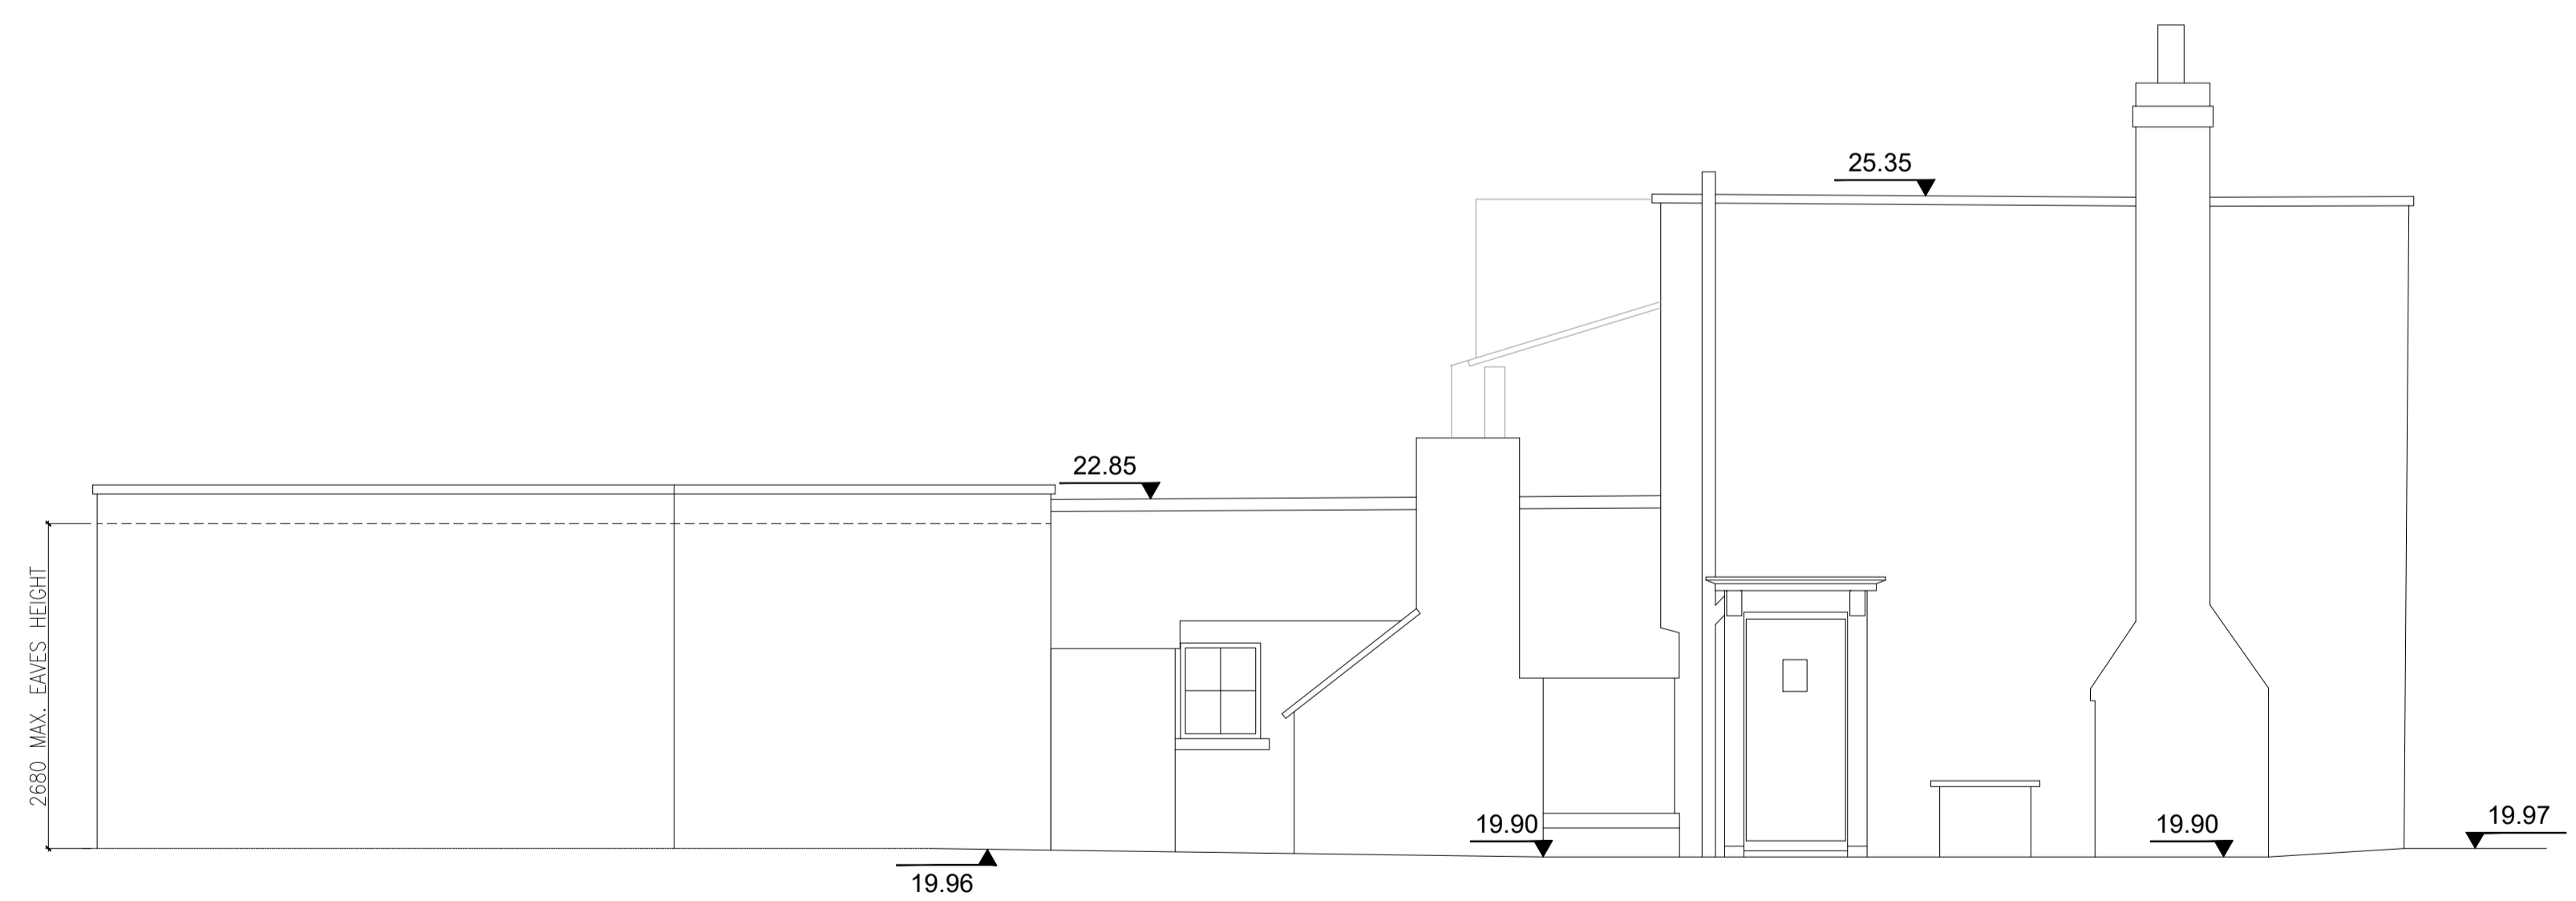

Datum 19.00m  
 West Elevation

03 PROPOSED REAR ELEVATION  
 GA-011 / 1:500A1

04 PROPOSED SIDE ELEVATION  
 GA-011 / 1:500A1

P01 07.12.23 PRIOR APPROVAL PLANNING DRAWING BG BG  
 REV DATE DESCRIPTION DRN CHK



CLIENT  
 Mr & Mrs Werakso  
 PROJECT  
 Bath Cottage, Bath Road  
 Littlewick Green, SL6 3QR  
 DRAWING TITLE  
 Proposed Elevations

SCALE 1:500A1 / 1:1000A3 A1 SHEET

STATUS  
 PRELIMINARY

DRAWING NO  
 0173-GA-0011 REV  
 P01