



NOTES
DRAWING REMAINS COPYRIGHT OF THE ARCHITECT.

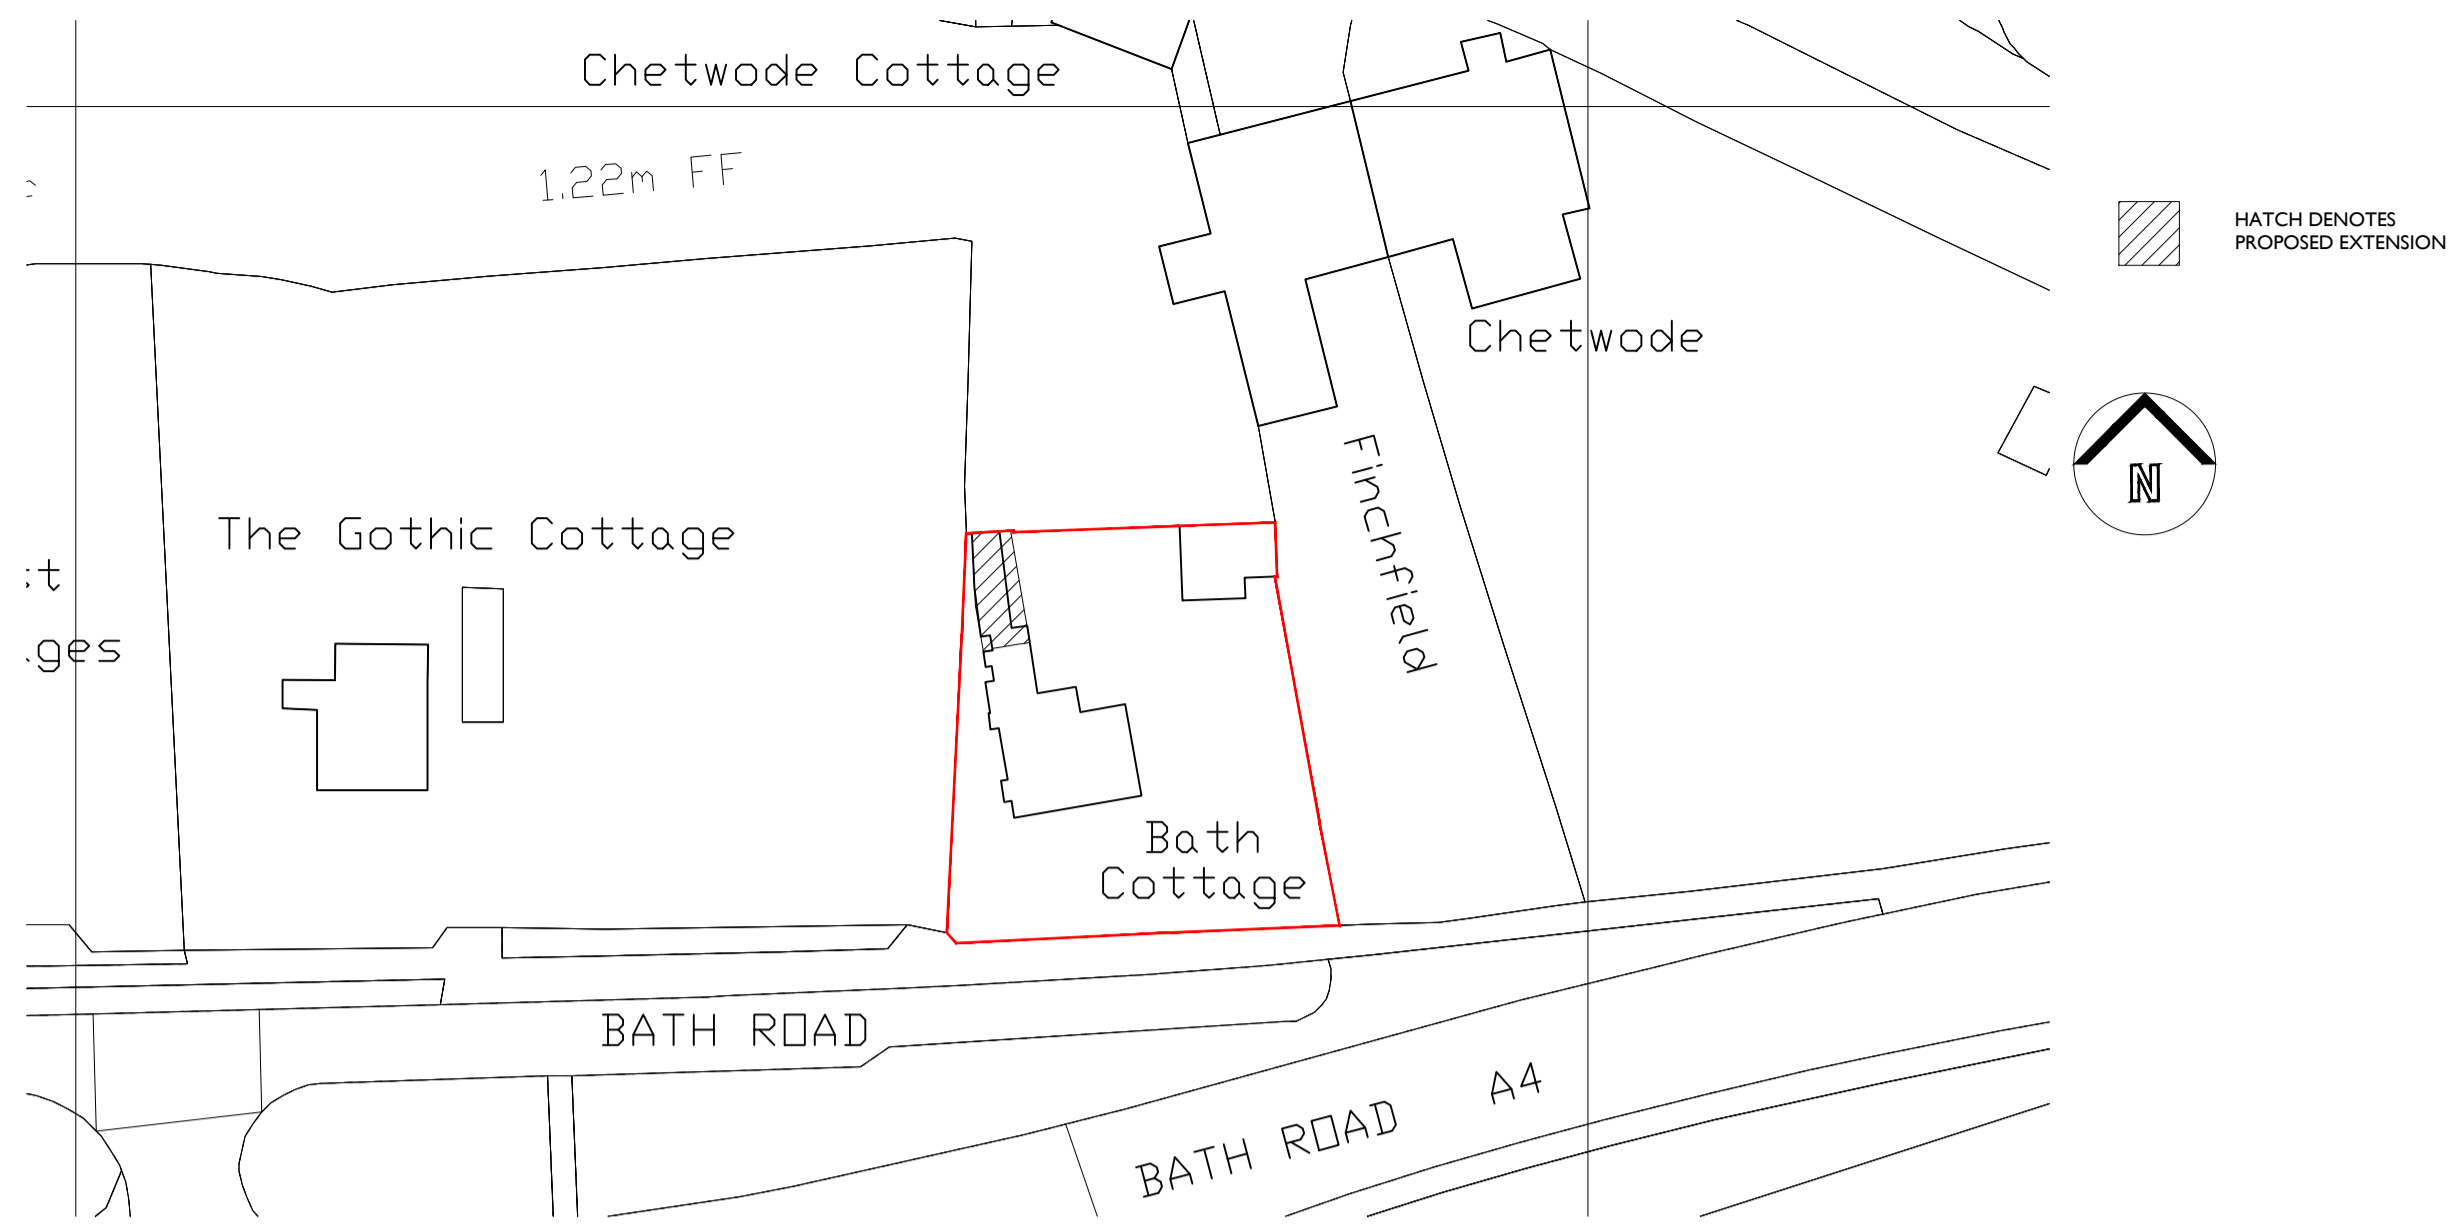


02 PROPOSED BLOCK PLAN
A1-003 1:500BA1

© Crown Copyright and database rights 2023 OS 100047474

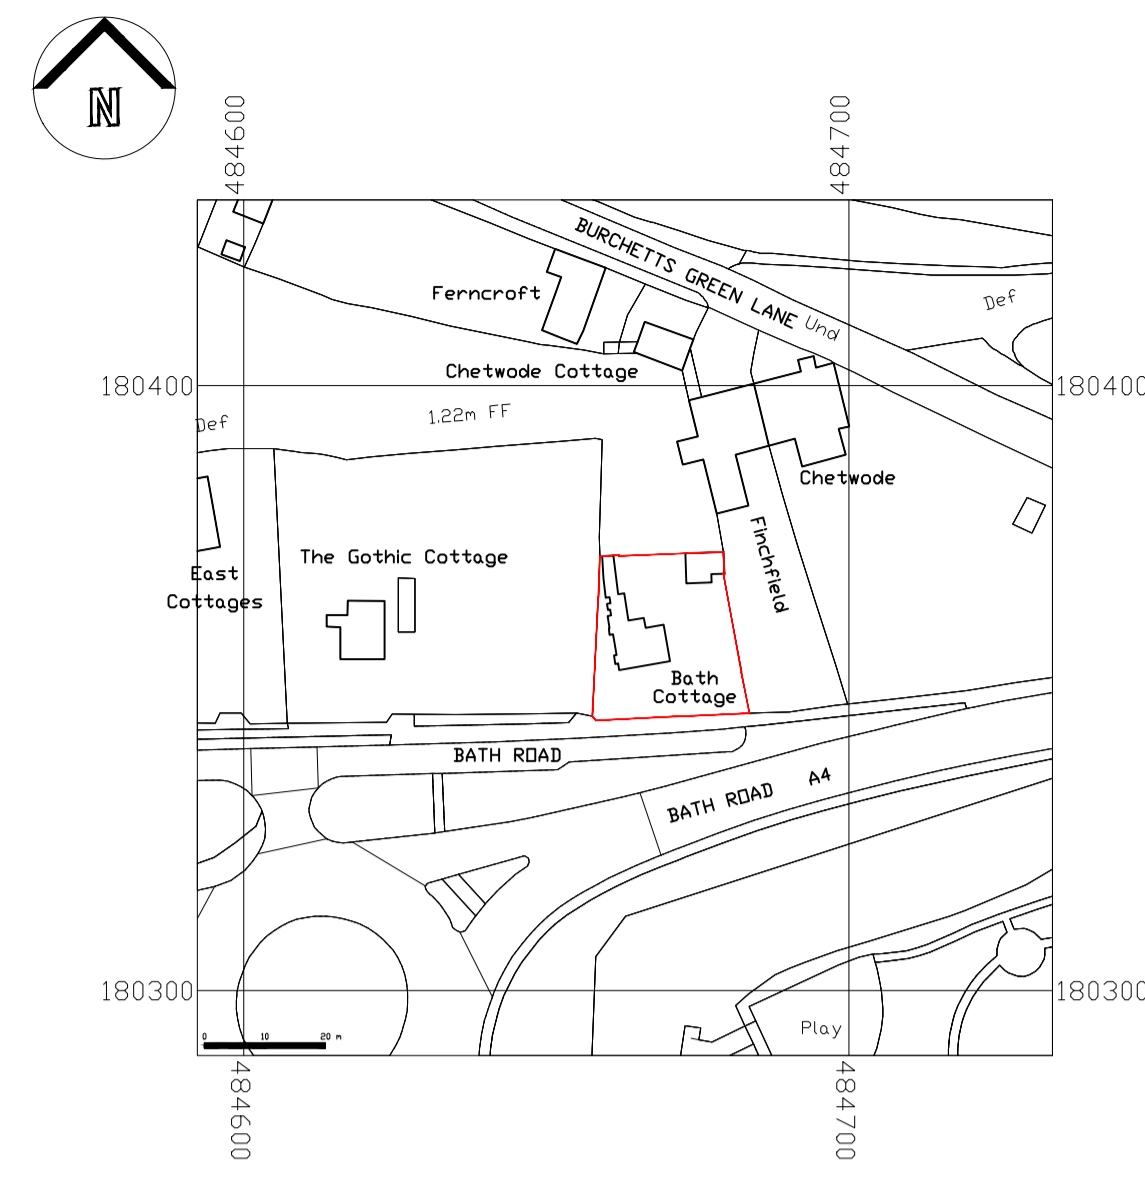


01 SITE LOCATION PLAN
A1-003 1:1250BA1

© Crown Copyright and database rights 2023 OS 100047474

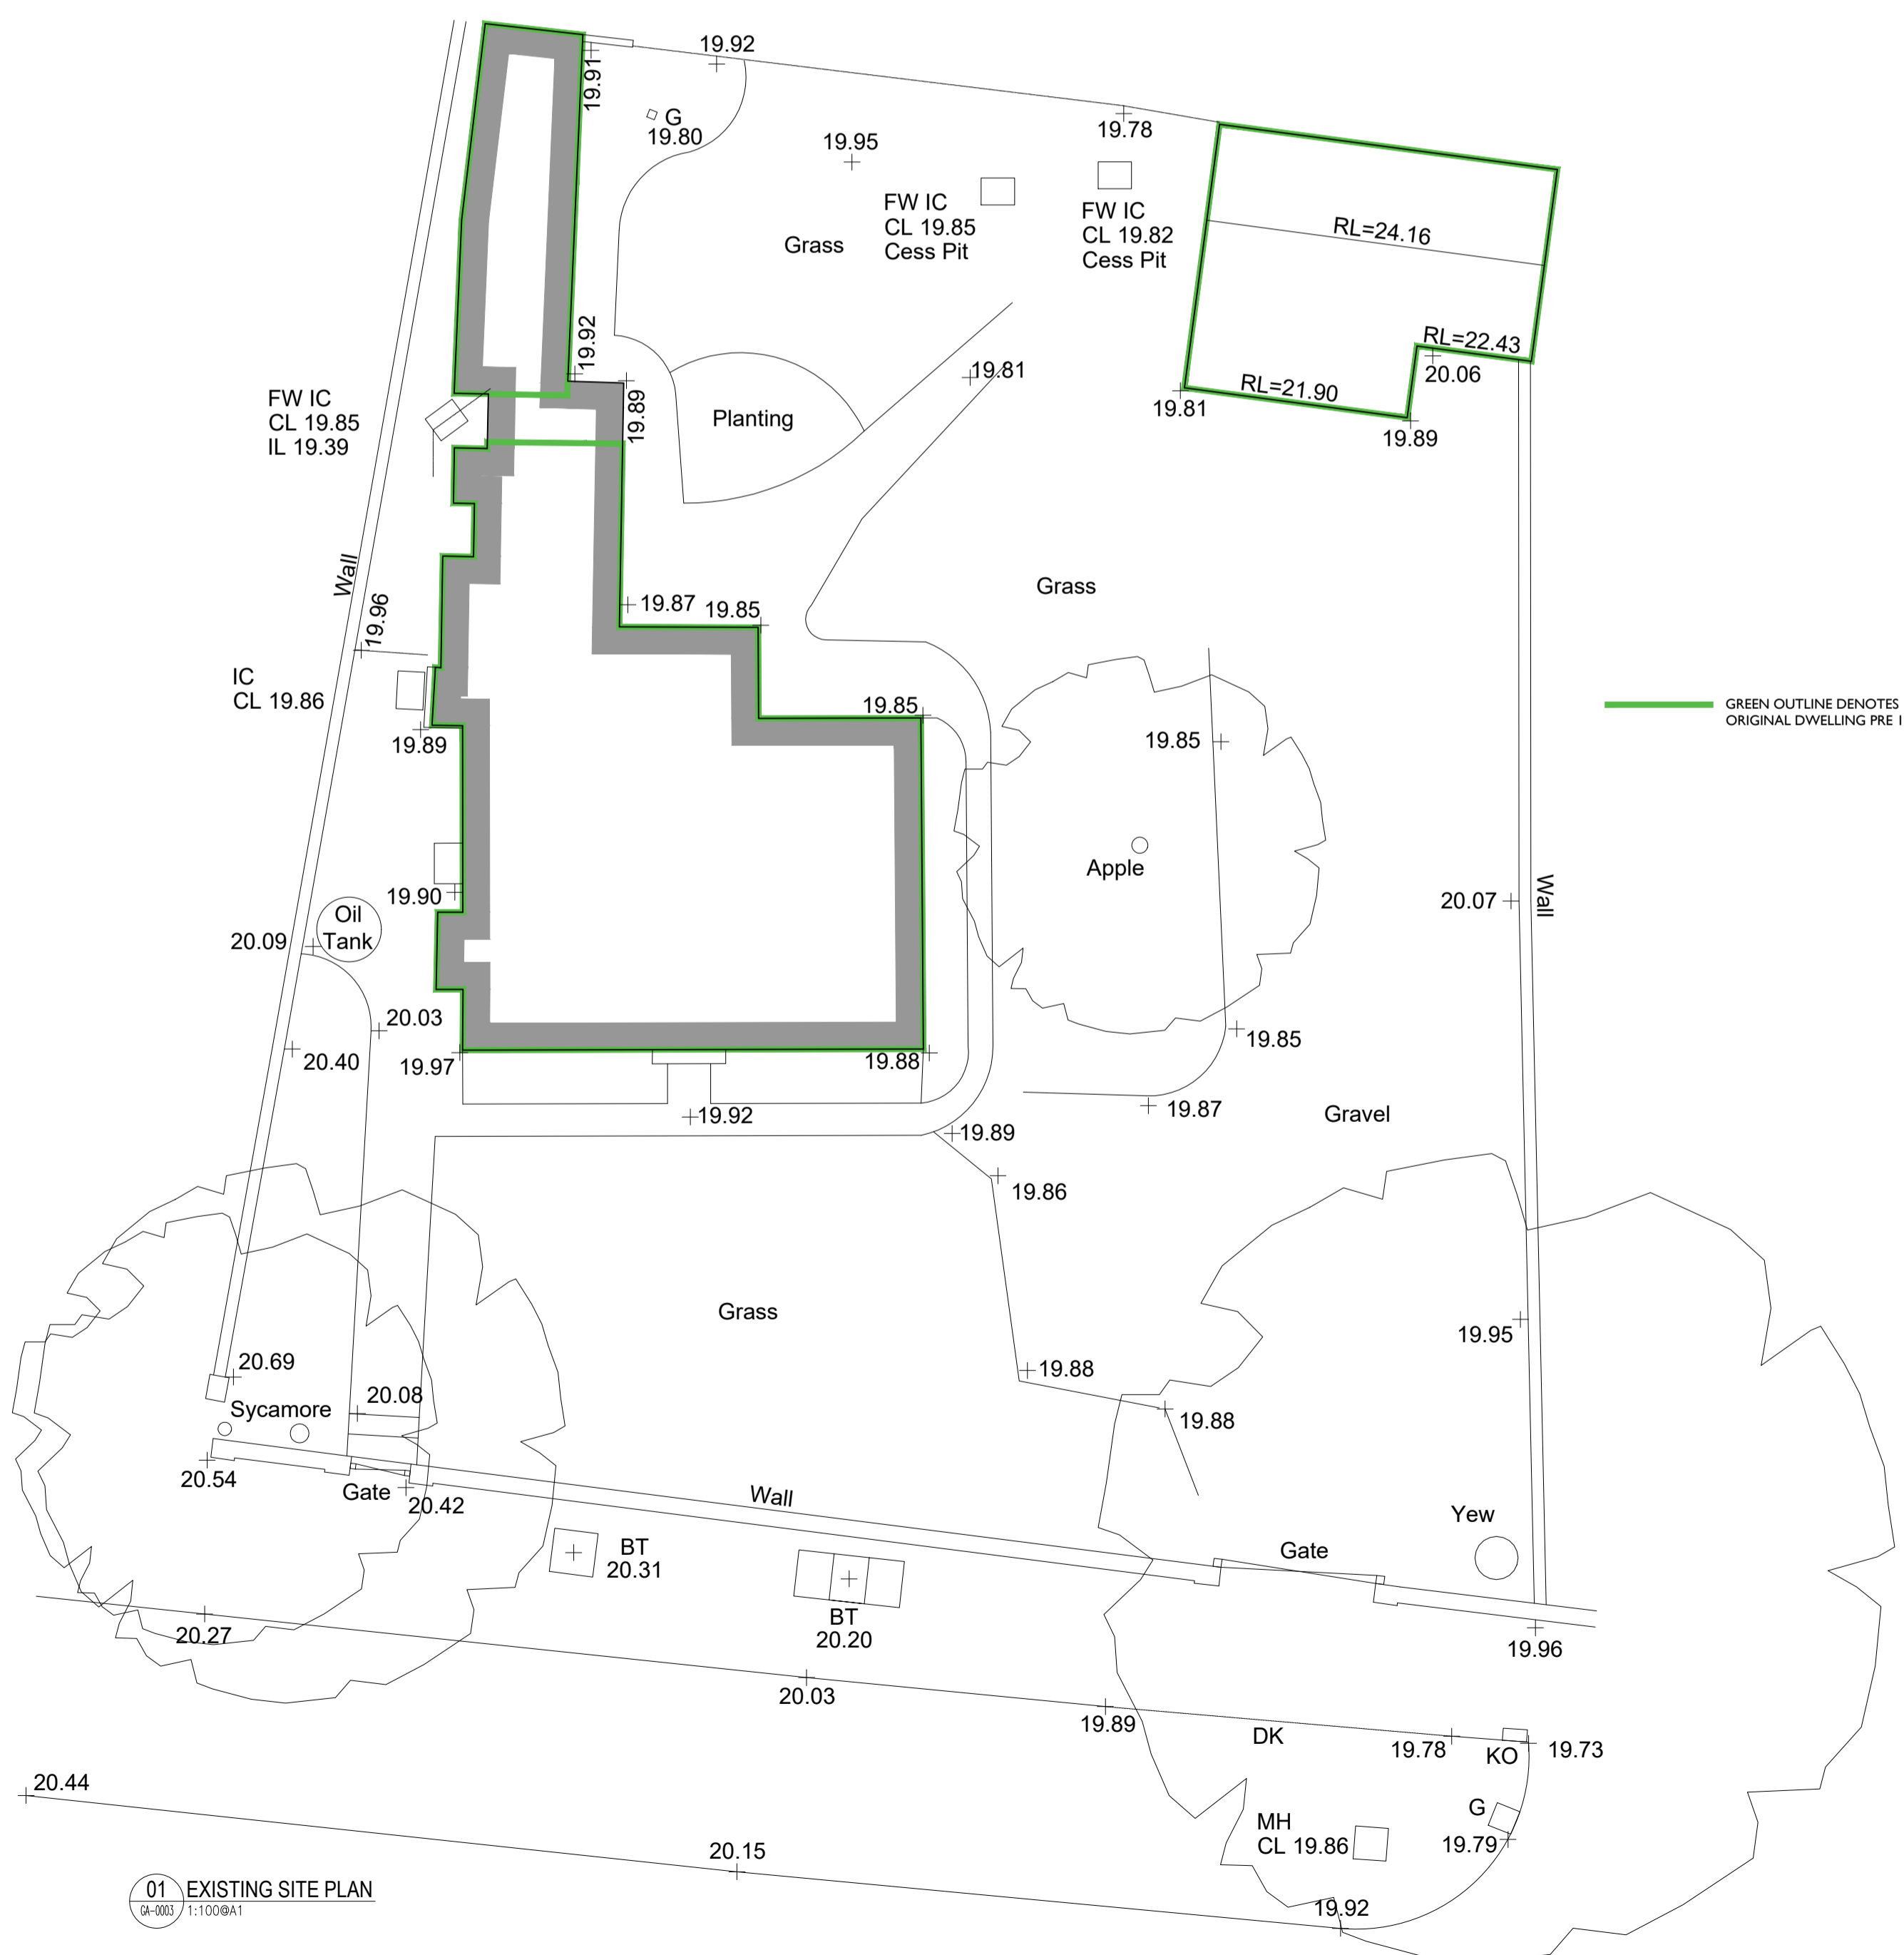

01 EXISTING SITE PLAN
A1-003 1:100BA1

GREEN OUTLINE DENOTES ORIGINAL DWELLING PRE 1948

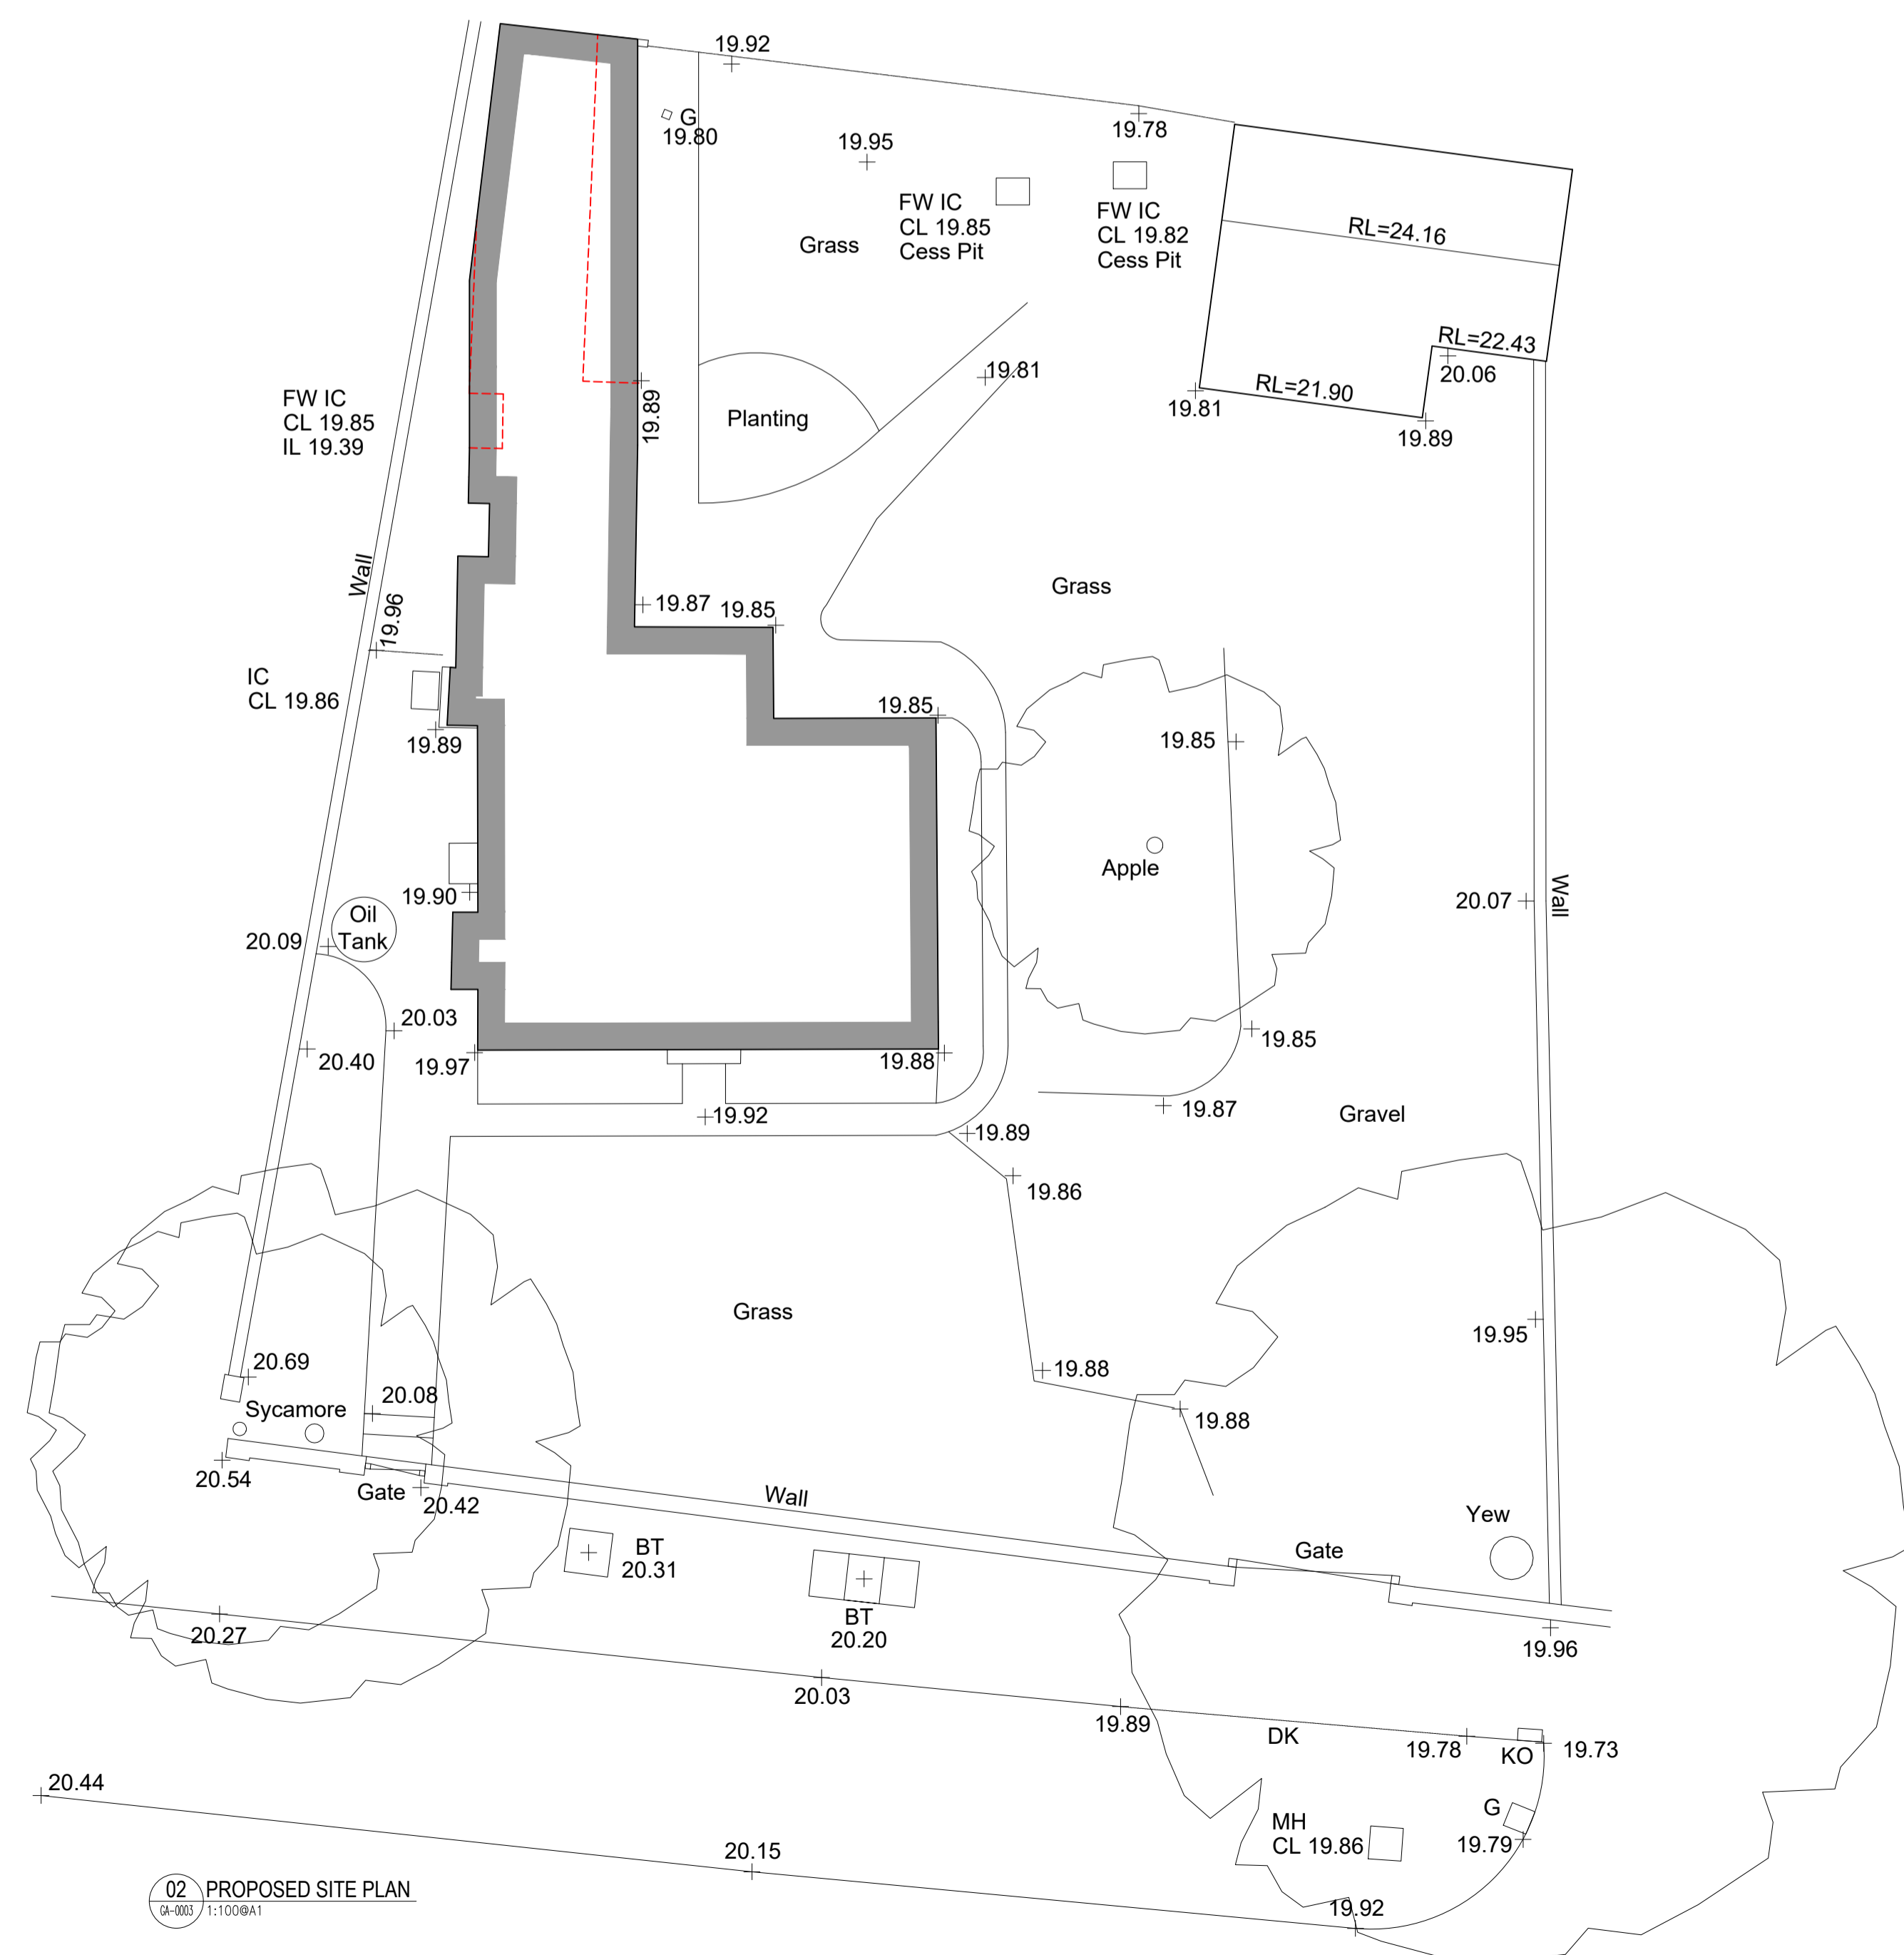

02 PROPOSED SITE PLAN
A1-003 1:100BA1

P01 07.12.23 PRIOR APPROVAL PLANNING DRAWING BG BG
REV DATE DESCRIPTION DRN CHK



CLIENT
Mr & Mrs Werakso
PROJECT
Bath Cottage, Bath Road
Littlewick Green, SL6 3QR

DRAWING TITLE
Existing Location and Block Plans
Existing and Proposed Site Plans

SCALE 1:100BA1 / 1:200BA3 A1 SHEET

STATUS
PRELIMINARY
DRAWING NO
0173-GA-0003
REV
P01