



NOTES  
DRAWING REMAINS COPYRIGHT OF THE ARCHITECT.

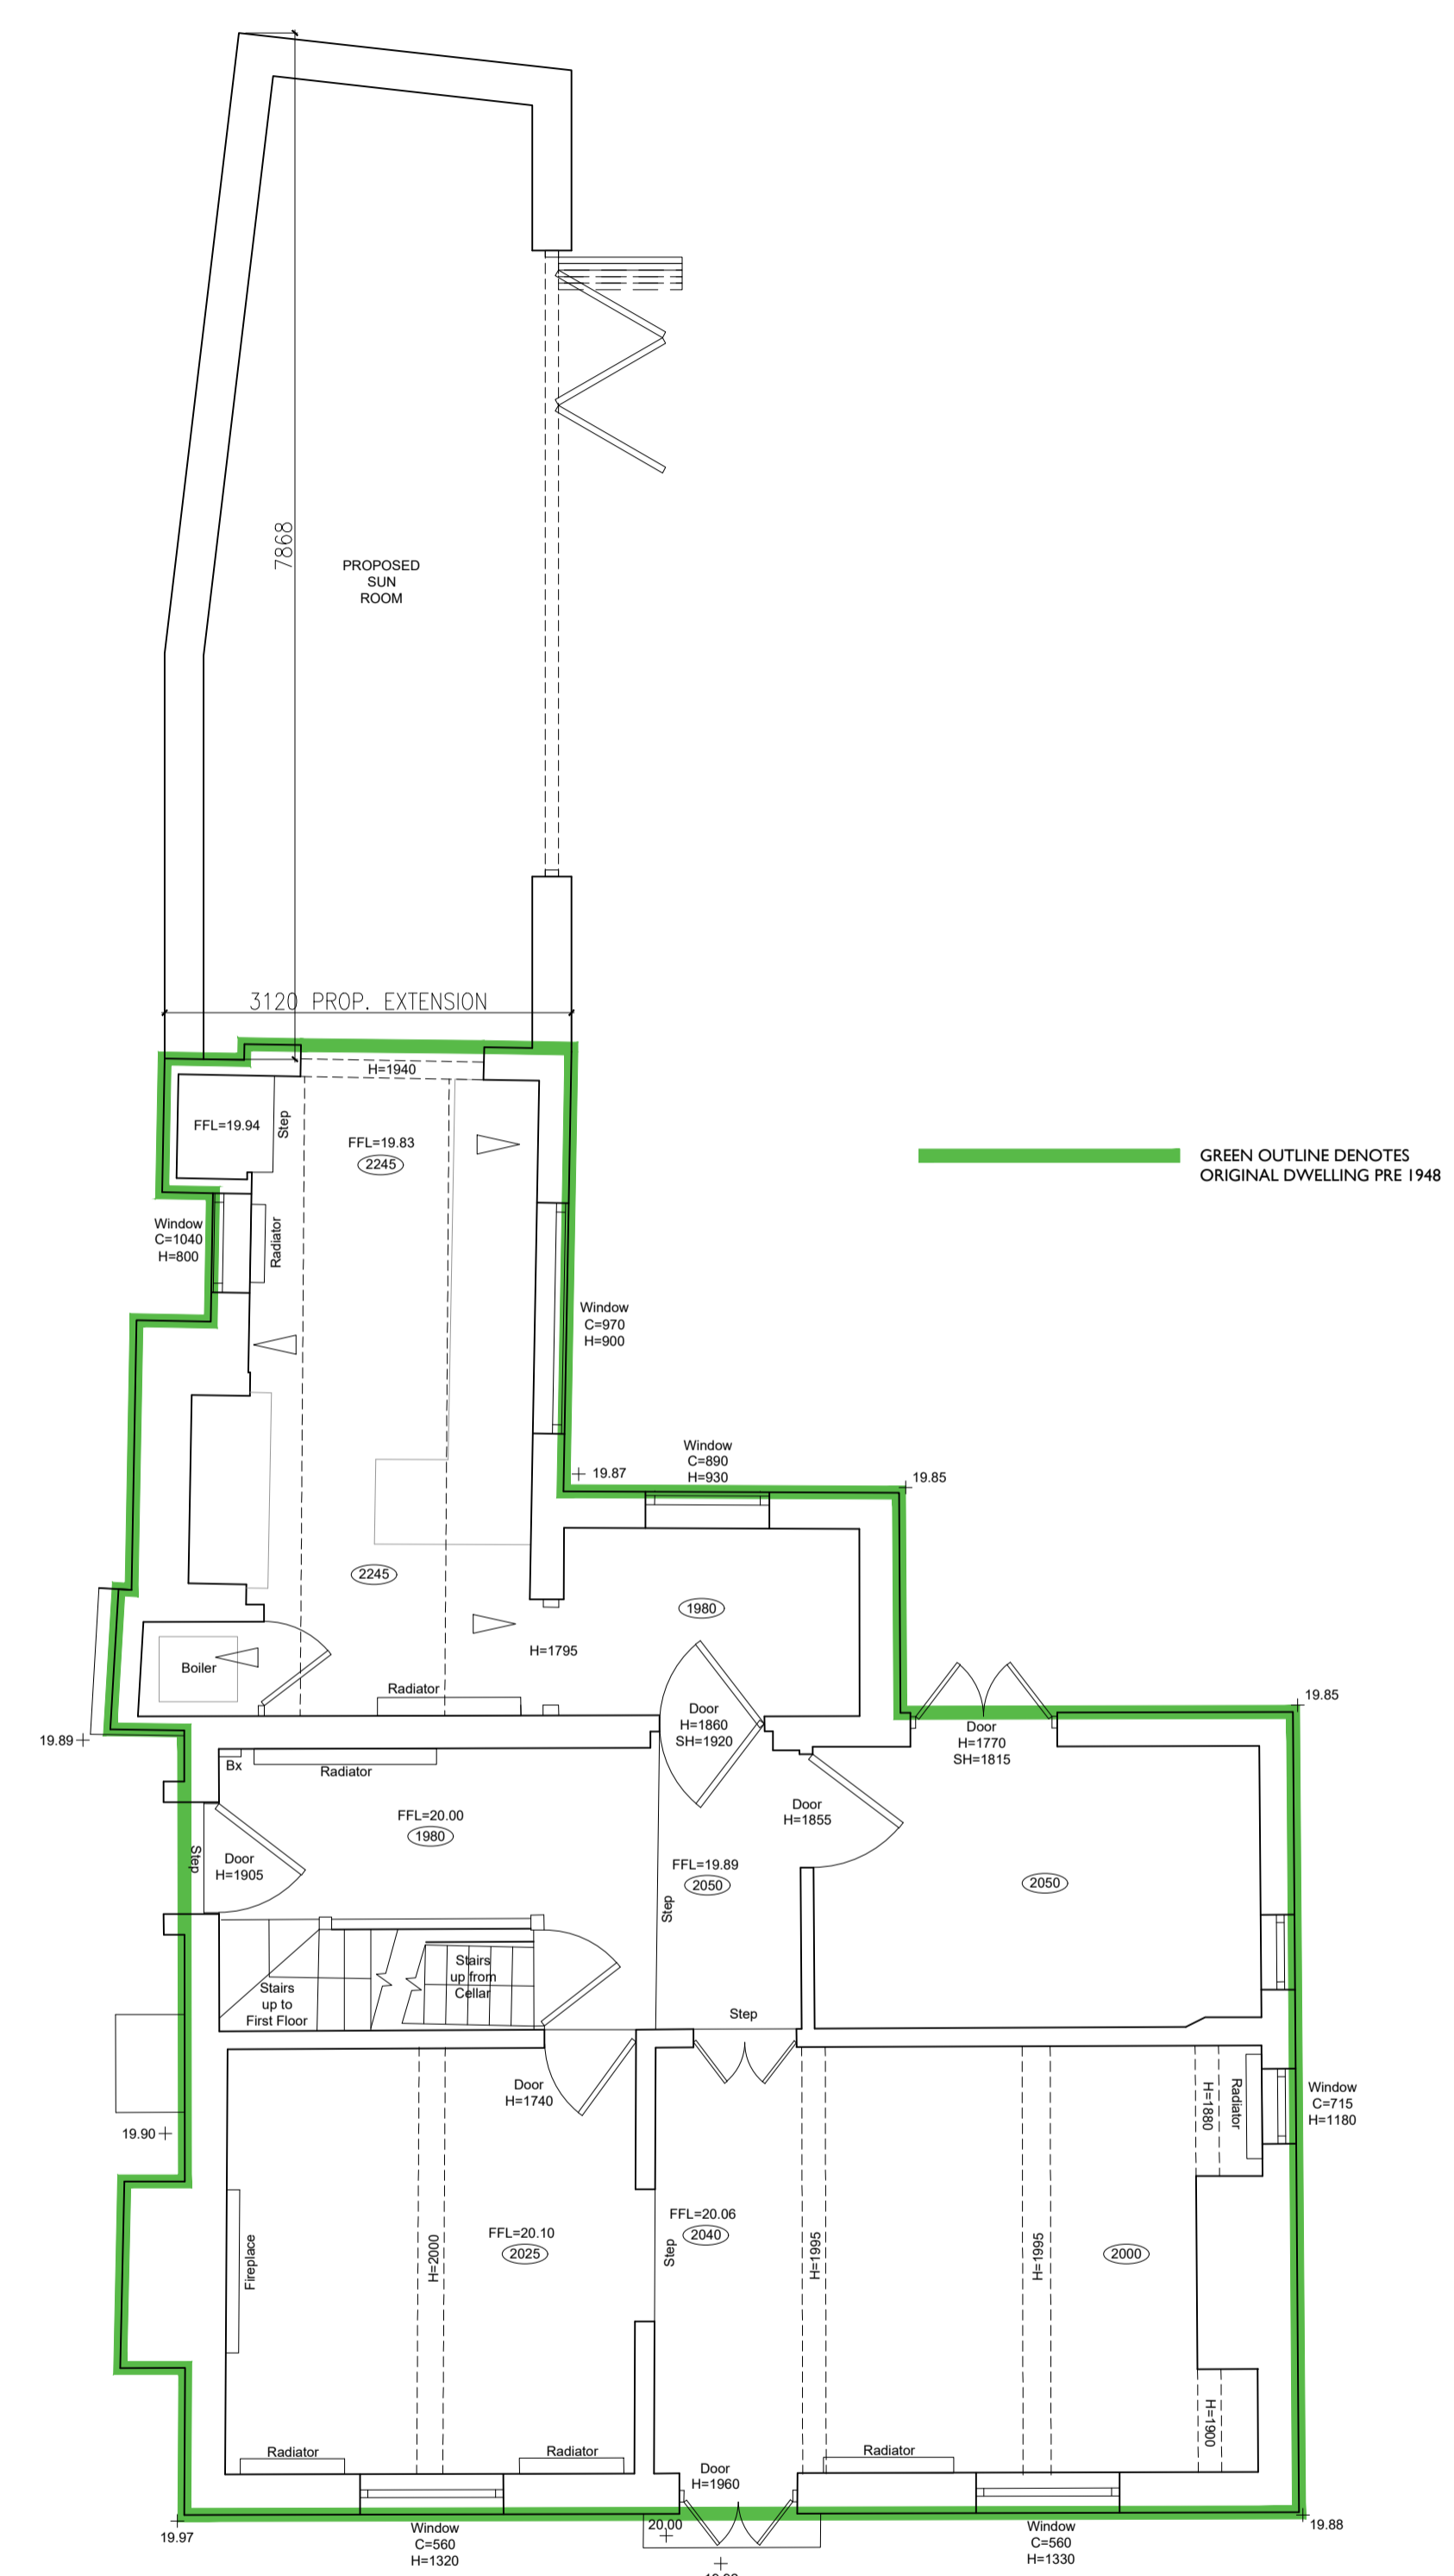


Ground Floor

01 PROPOSED GROUND FLOOR PLAN  
Q-001 1:500A1

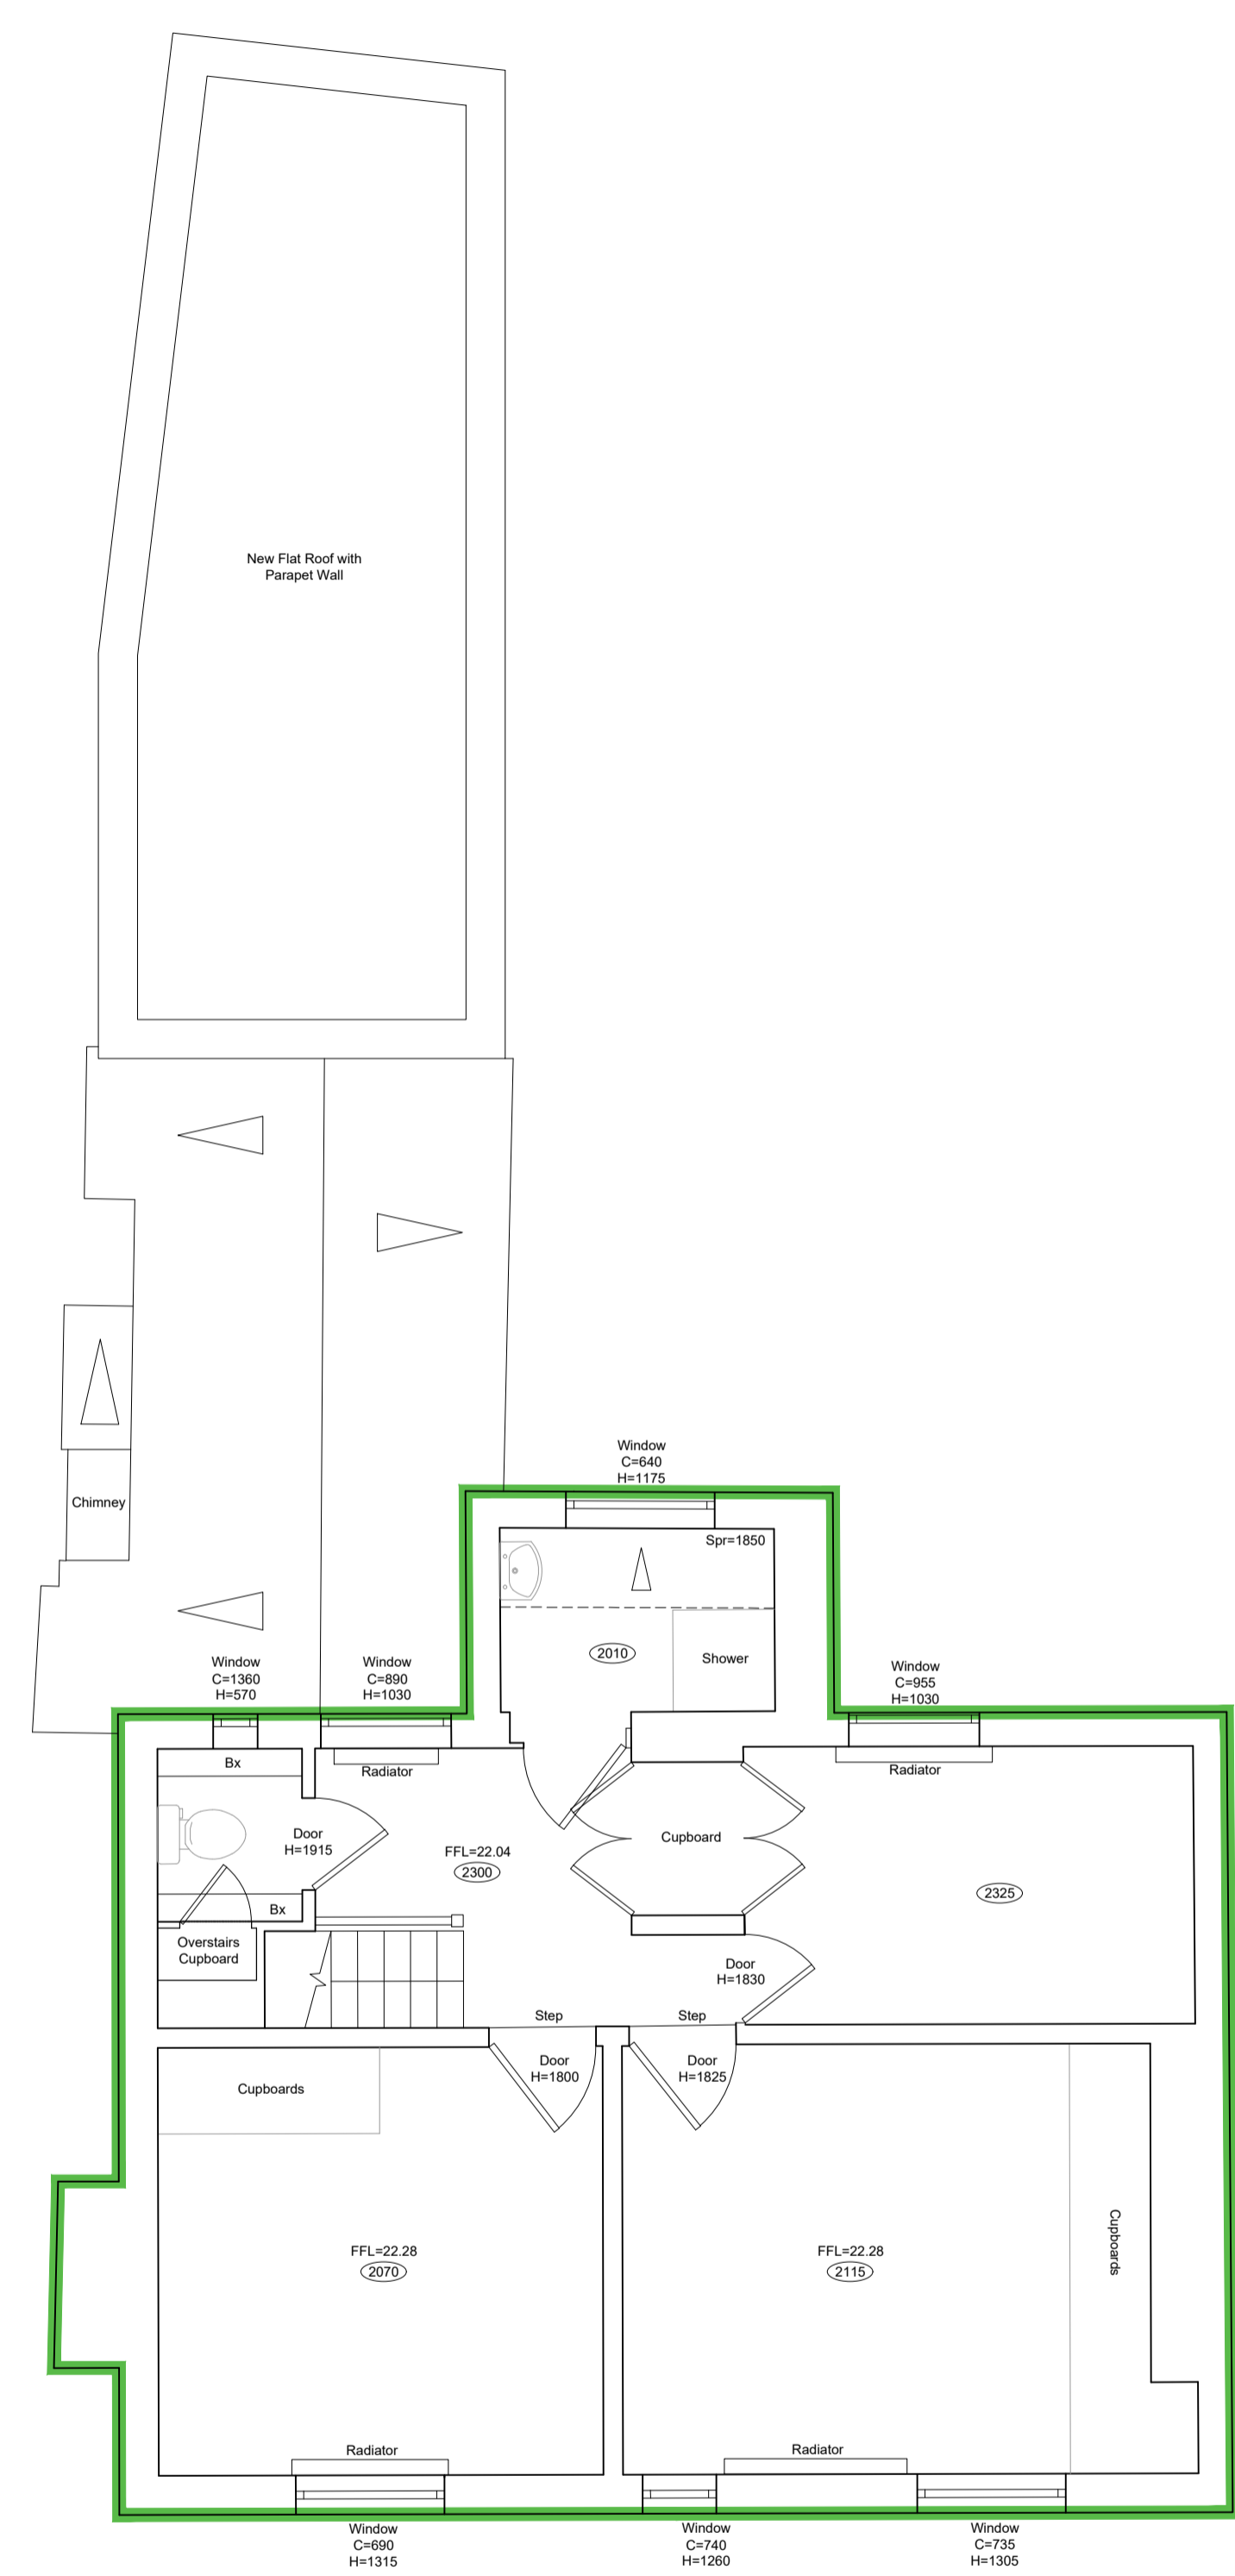

First Floor

02 PROPOSED FIRST FLOOR PLAN (UNCHANGED)  
Q-001 1:500A1

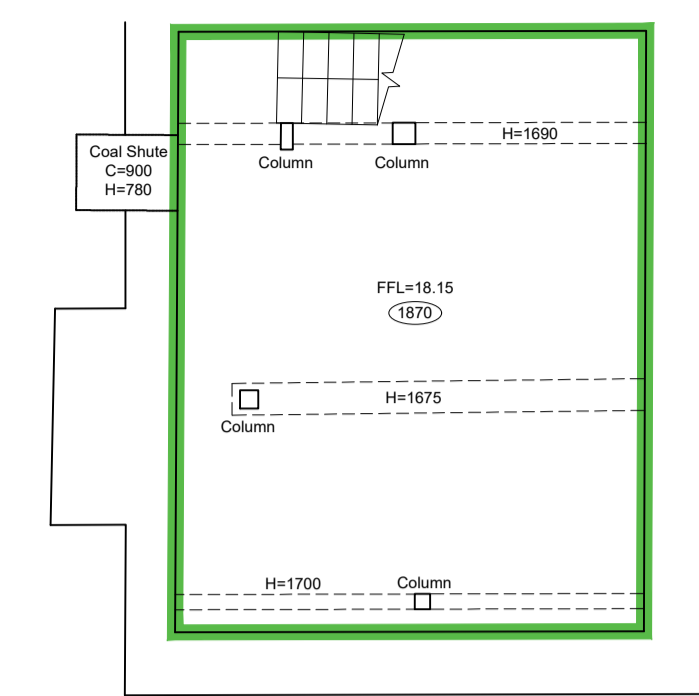

Cellar

03 EXISTING CELLAR FLOOR PLAN (REMAINS UNCHANGED)  
Q-001 1:500A1

P01 07.12.23 PRIOR APPROVAL PLANNING DRAWING BG BG  
REV DATE DESCRIPTION DRN CHK



CLIENT  
Mr & Mrs Werakso  
PROJECT  
Bath Cottage, Bath Road  
Littlewick Green, SL6 3QR  
DRAWING TITLE  
Proposed Floor Plans

SCALE 1:500A1 / 1:1000A3 A1 SHEET

STATUS  
PRELIMINARY

DRAWING NO  
0173-GA-0010 REV  
P01