


NOTES
DRAWING REMAINS COPYRIGHT OF THE ARCHITECT.

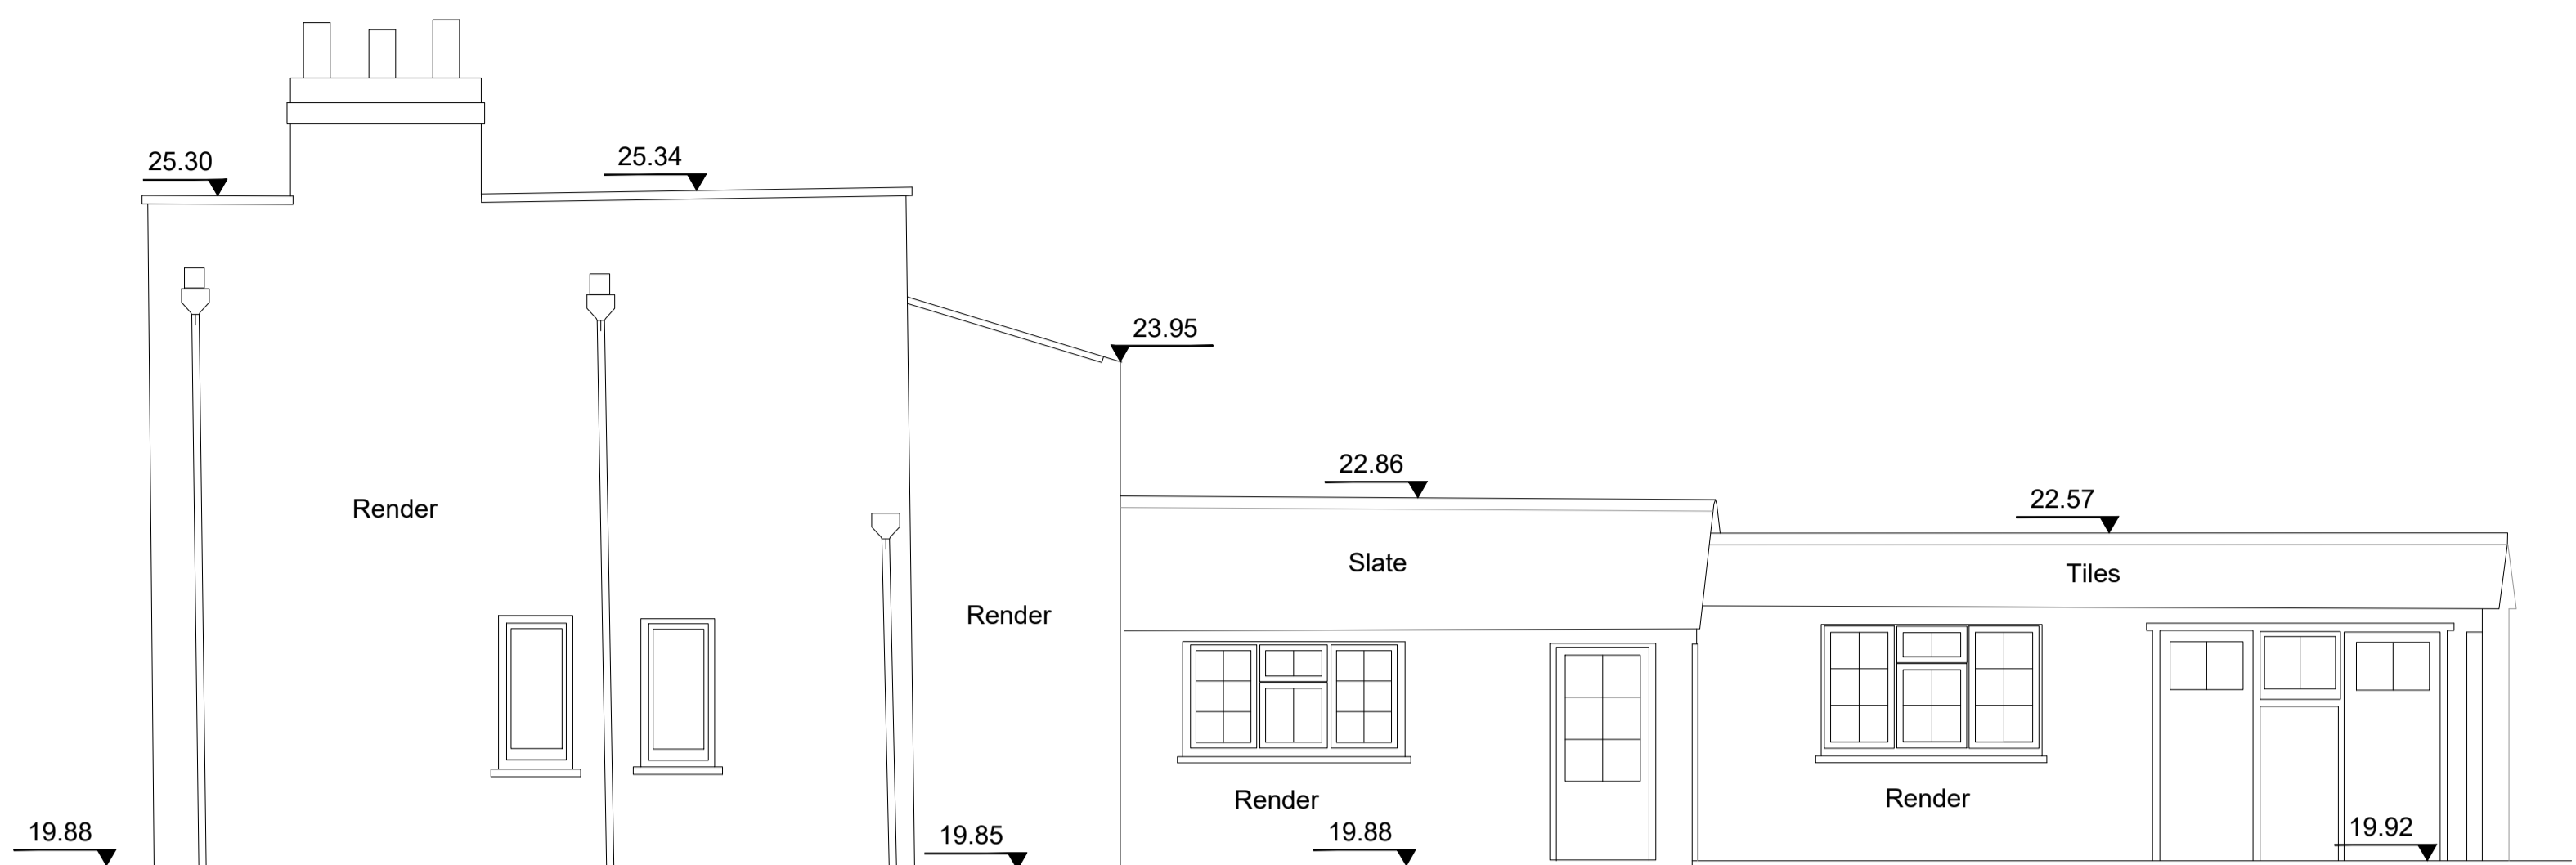

Datum 19.00m
South Elevation




Datum 19.00m
East Elevation

01 EXISTING FRONT ELEVATION
04-005 / 1:500A1

02 EXISTING SIDE ELEVATION
04-005 / 1:500A1



Datum 19.00m
North Elevation

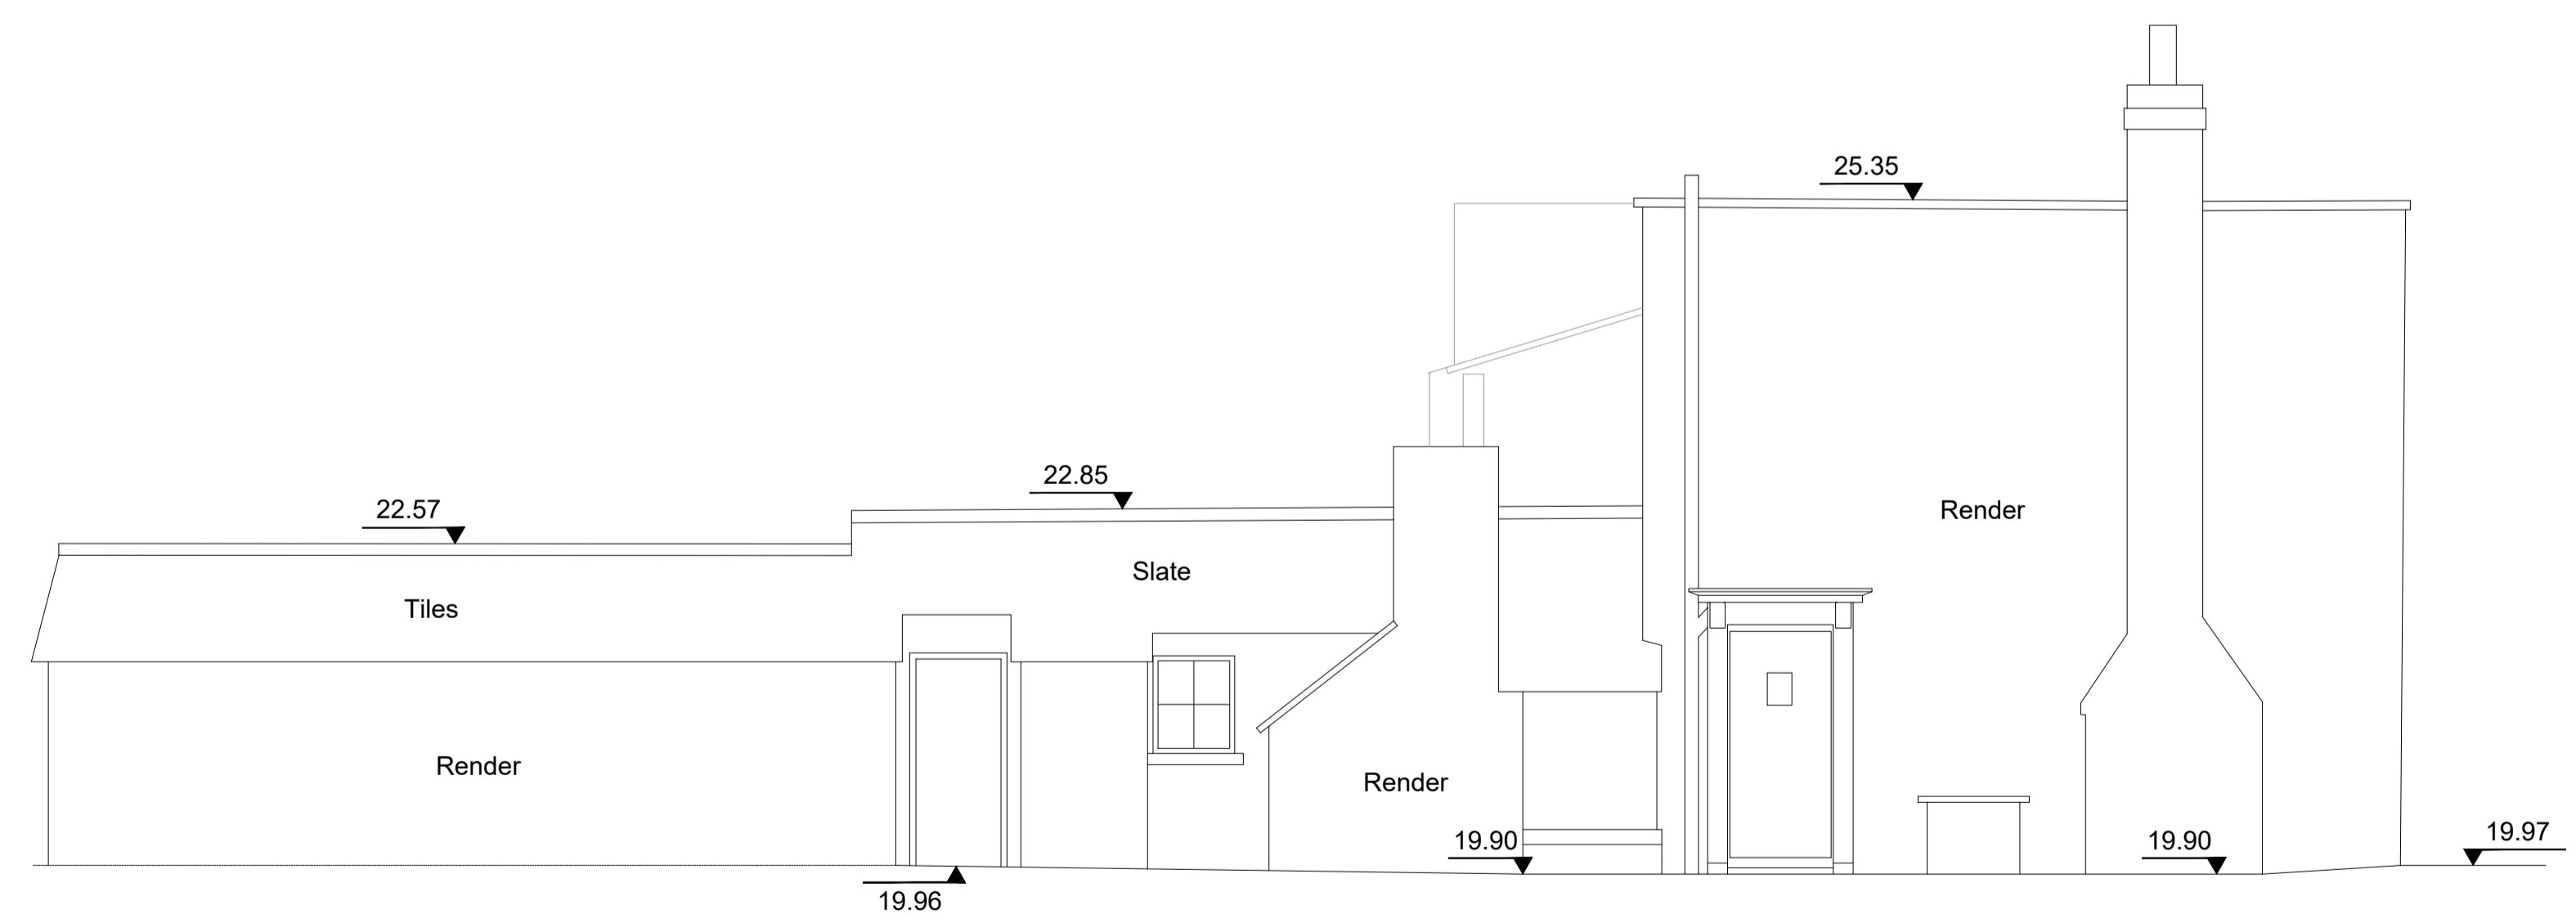

Datum 19.00m
West Elevation

03 EXISTING REAR ELEVATION
04-005 / 1:500A1

04 EXISTING SIDE ELEVATION
04-005 / 1:500A1

REV DATE	DESCRIPTION	DRN	CHK
P01 07.12.23	PLANNING APPLICATION DRAWING	BG	BG

CONNECTED ARCHITECTURE

CLIENT
Mr & Mrs Werakso
PROJECT
Bath Cottage, Bath Road
Littlewick Green, SL6 3QR
DRAWING TITLE
Existing Elevations

SCALE 1:500A1 / 1:1000A3 A1 SHEET

STATUS
PRELIMINARY

DRAWING NO
0173-GA-0005 REV
P01