

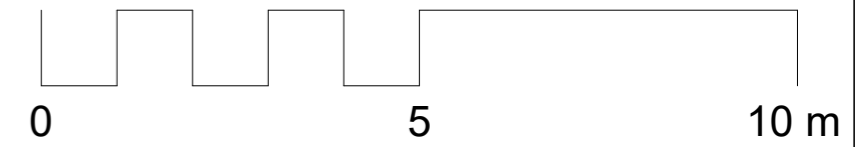



Front Elevation

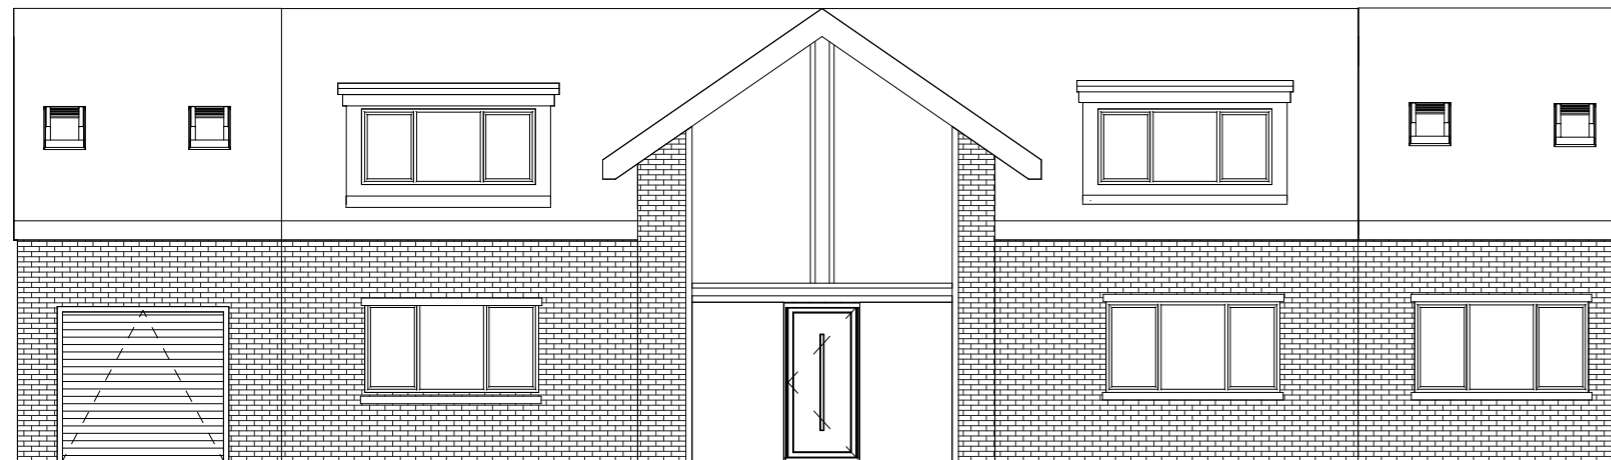


Rear Elevation

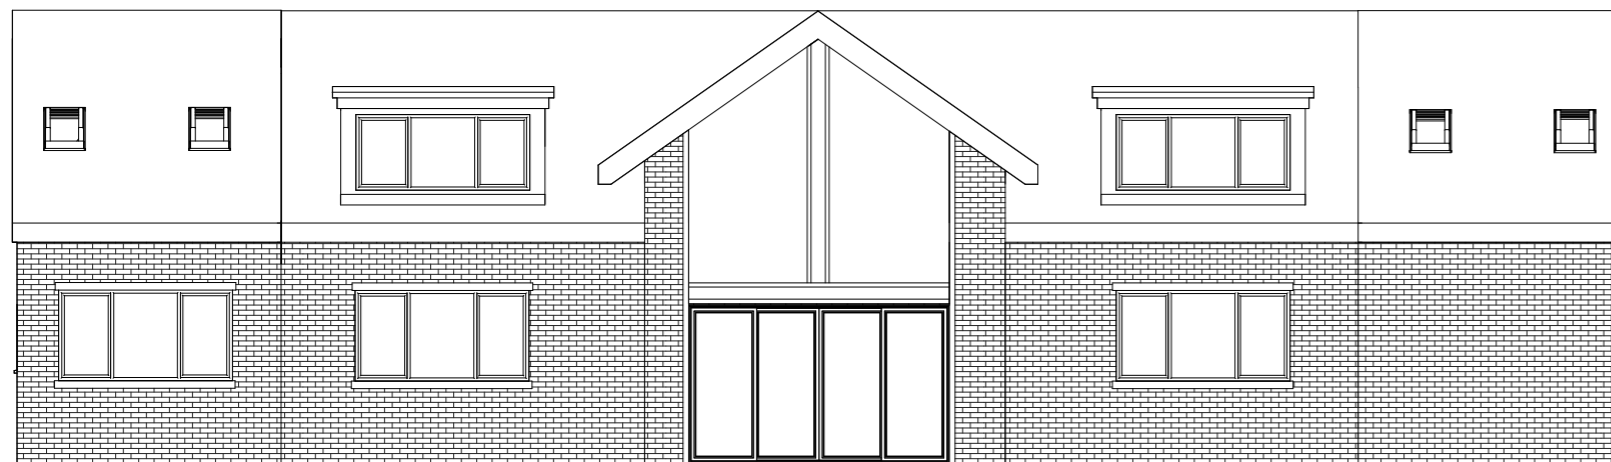

Side Elevation

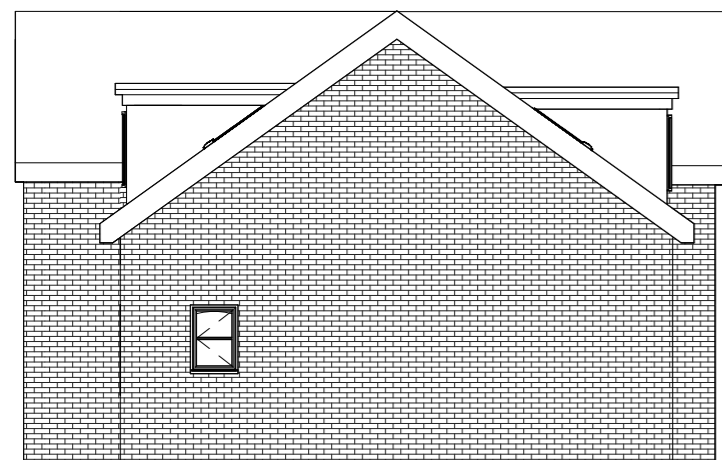

Side Elevation

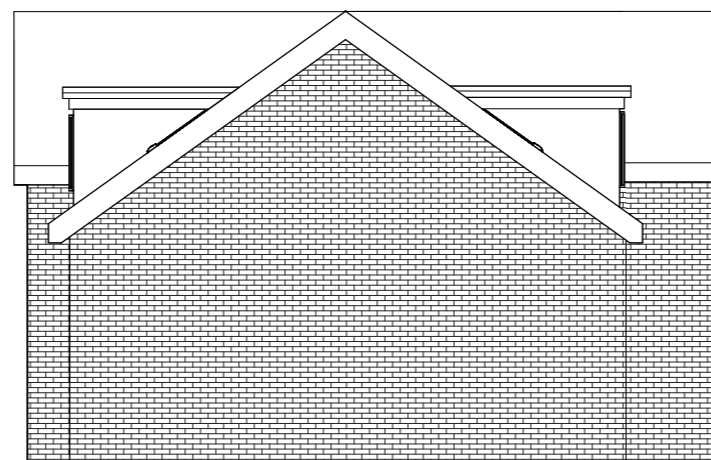

Location:
 673 Denby Dale Road
 Calder Grove
 Wakefield
 WF4 3DL

Title:
 Proposed Elevations

Scale 1:100 @ A3	Dwg No. 673DDR-004	Vs. A
---------------------	-----------------------	----------



info@rbatownplanning.co.uk tel: 0113 213 6650

This drawing is copyright and shall not be reproduced without permission of RBA Town Planning Ltd.
 Do not scale from this drawing, use figured dimensions.
 It is the contractors responsibility to check all dimensions on site.
 This drawing is to be read in conjunction with other Structural Engineering Drawings.
 It is the contractors responsibility to ensure compliance with Building Regulations.