




8 PROPOSED GROUND FLOOR PLAN
SCALE: 1:100

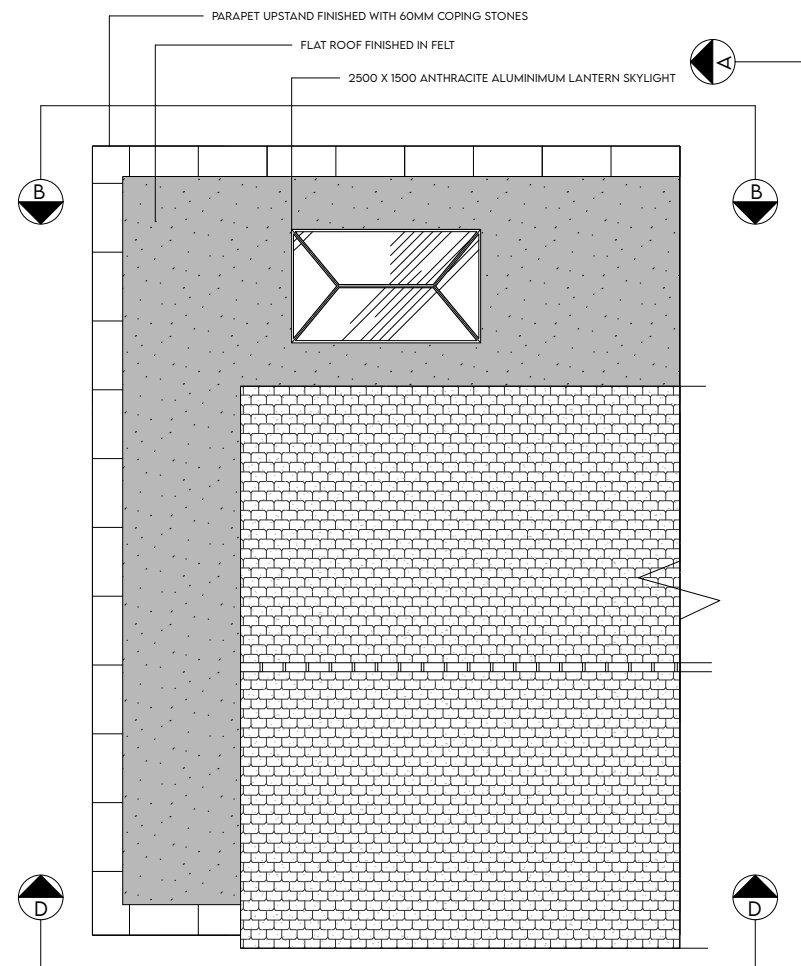


9 PROPOSED GROUND FLOOR PLAN
SCALE: 1:100

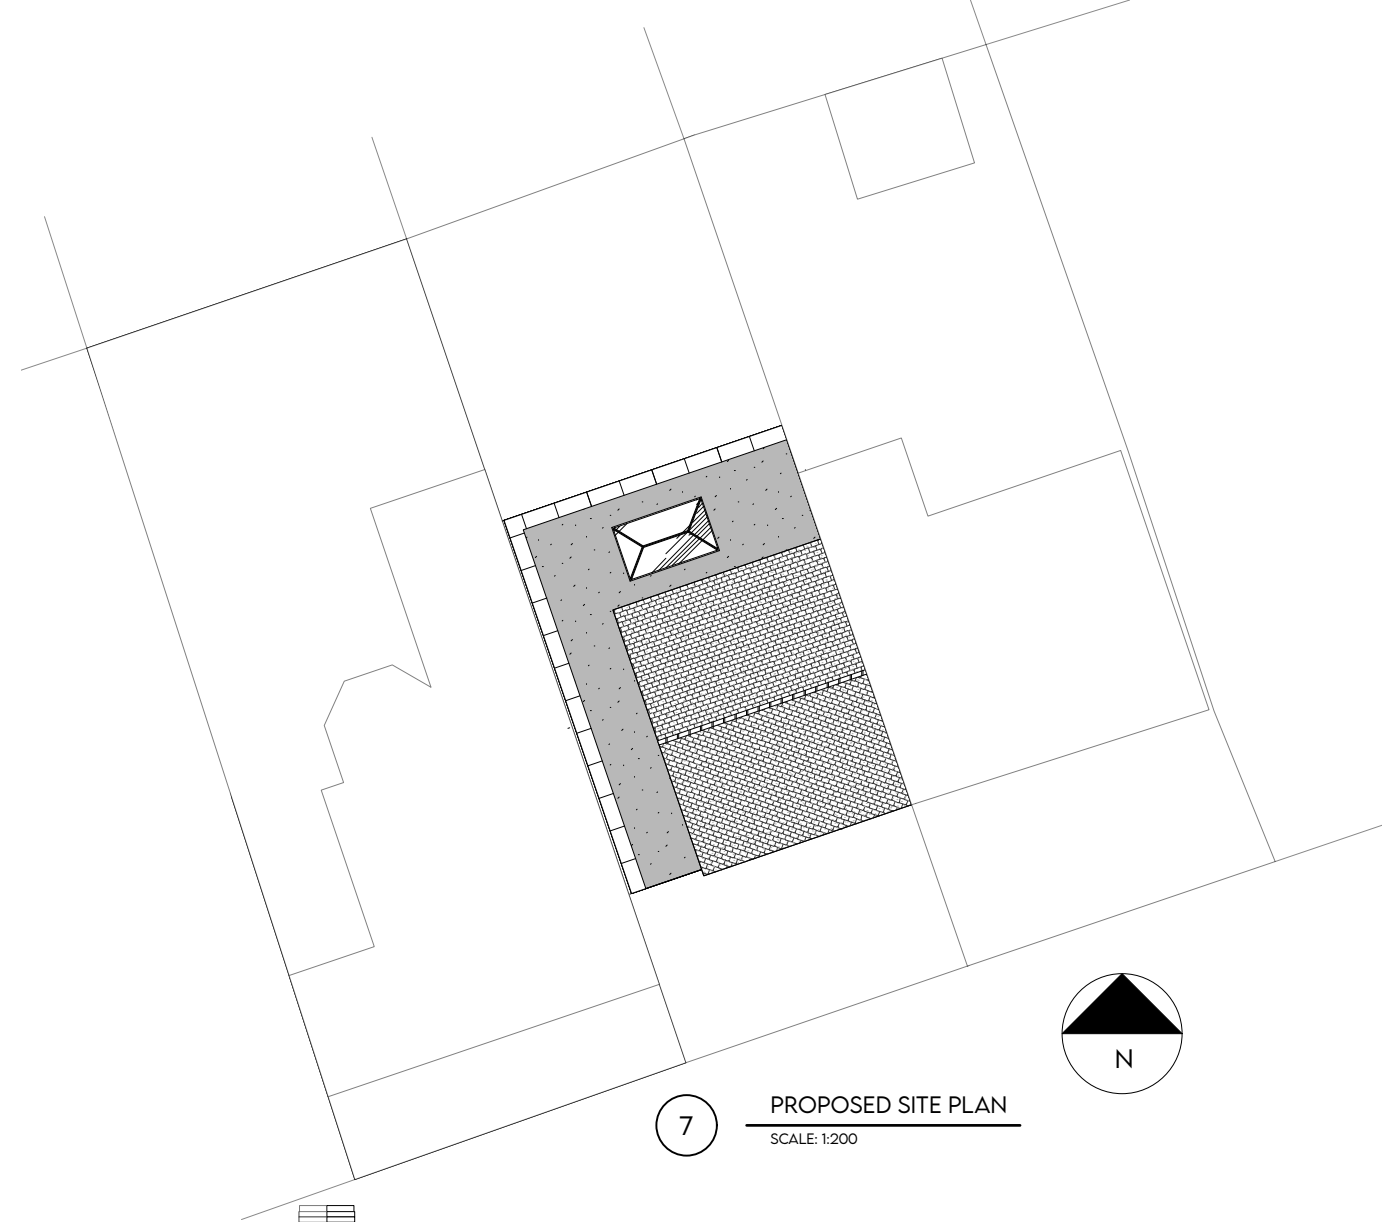


7 PROPOSED SITE PLAN
SCALE: 1:200

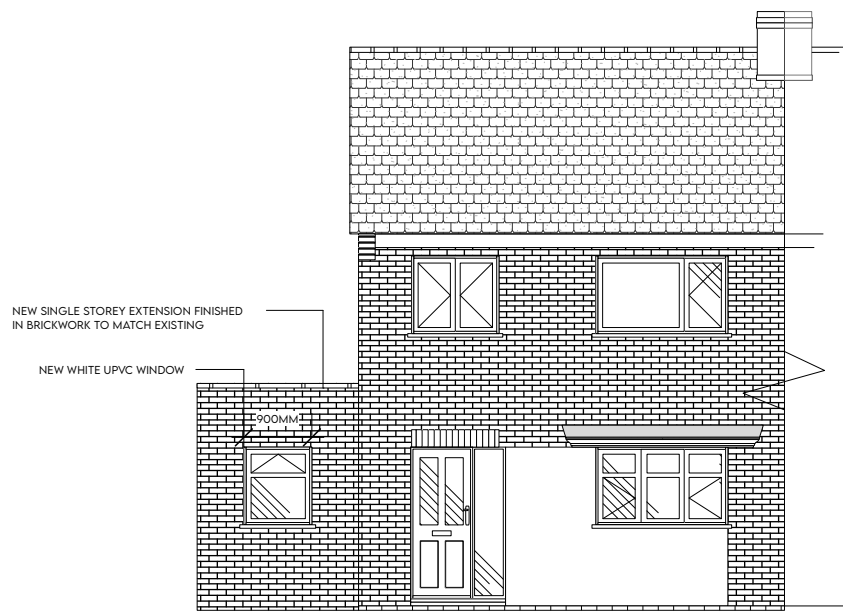


10 ELEVATION A
SCALE: 1:100

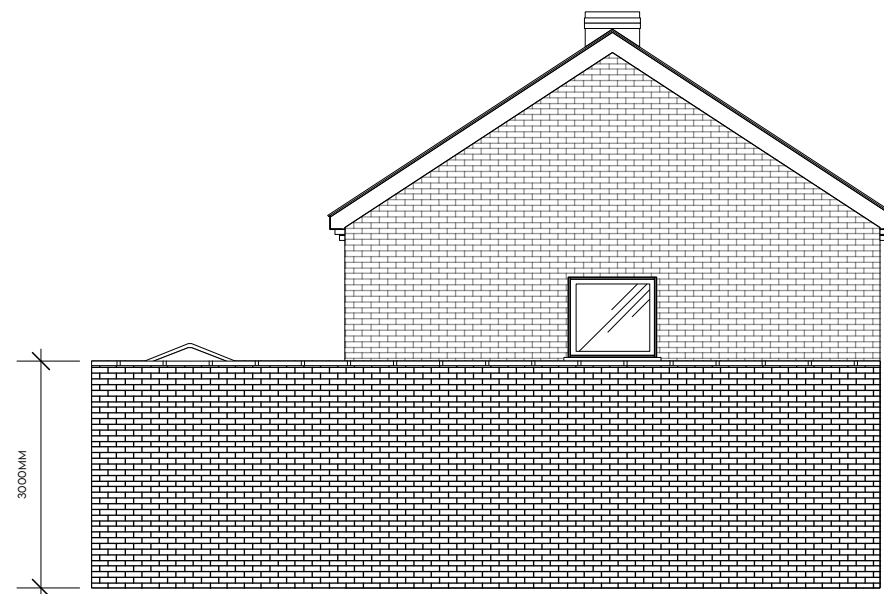


11 ELEVATION B
SCALE: 1:100

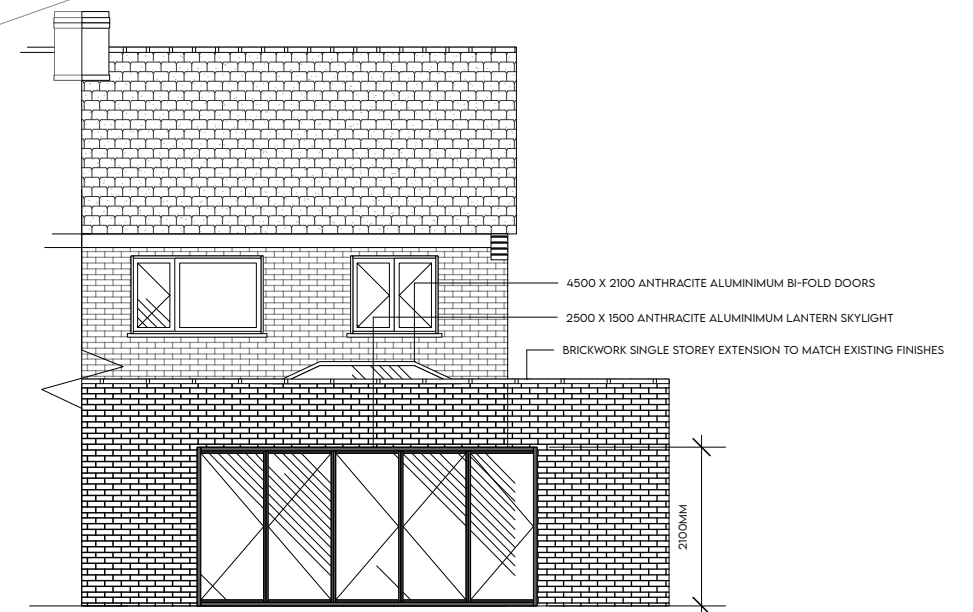

12 ELEVATION C
SCALE: 1:100

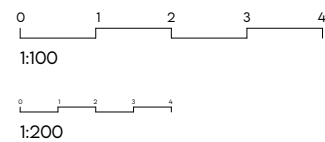

TITLE: PROPOSED PLAN, ROOFPLAN & ELEVATIONS	DRAWN BY: EB	
ADDRESS: 38 NORFOLK ROAD, BUNTINGFORD, SG9 9AN	SCALE: 1:100	
	DATE: 11.12.23	
	DRAWING NO: 010404	
	REVISION:	BIGGER@BIGGERDESIGNS.CO.UK