


2 EXISTING ROOF PLAN
SCALE: 1:100

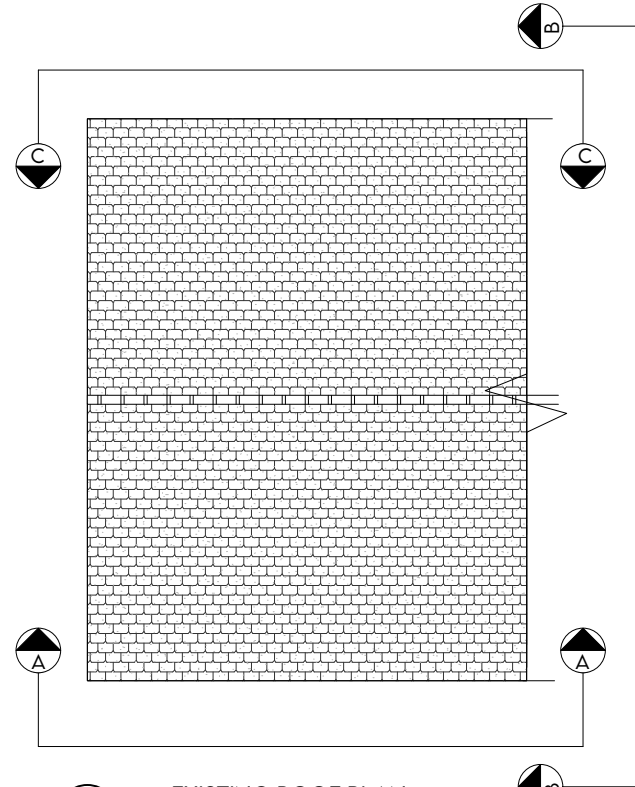


3 EXISTING ROOF PLAN
SCALE: 1:100




1 EXISTING SITE PLAN
SCALE: 1:200




4 ELEVATION A
SCALE: 1:100

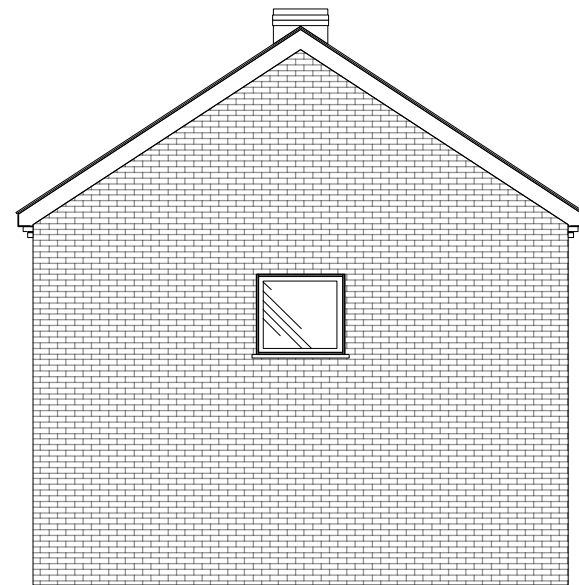


5 ELEVATION B
SCALE: 1:100

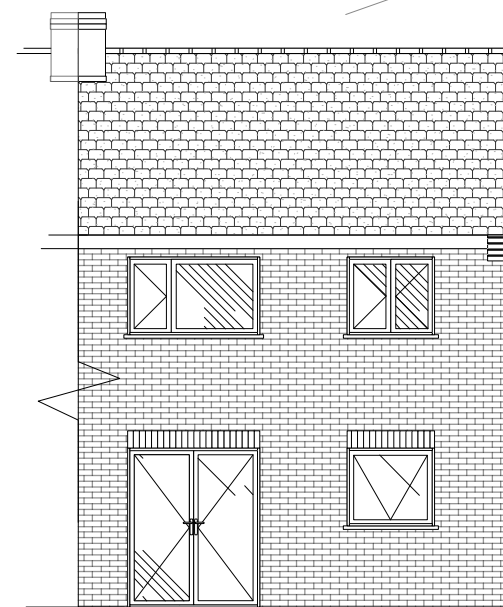

6 ELEVATION C
SCALE: 1:100

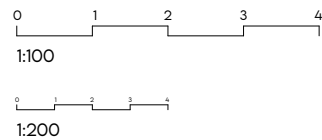

TITLE: EXISTING PLAN, ROOFPLAN & ELEVATIONS	DRAWN BY: EB	 BIGGER@BIGGERDESIGNS.CO.UK
ADDRESS: 38 NORFOLK ROAD, BUNTINGFORD, SG9 9AN	SCALE: 1:100	
	DATE: 11.12.23	
	DRAWING NO: 010403	
	REVISION:	