


location plan 1250 Ordnance Survey, (c) Crown Copyright 2023. All rights reserved. Licence number 100022432



block plan 200

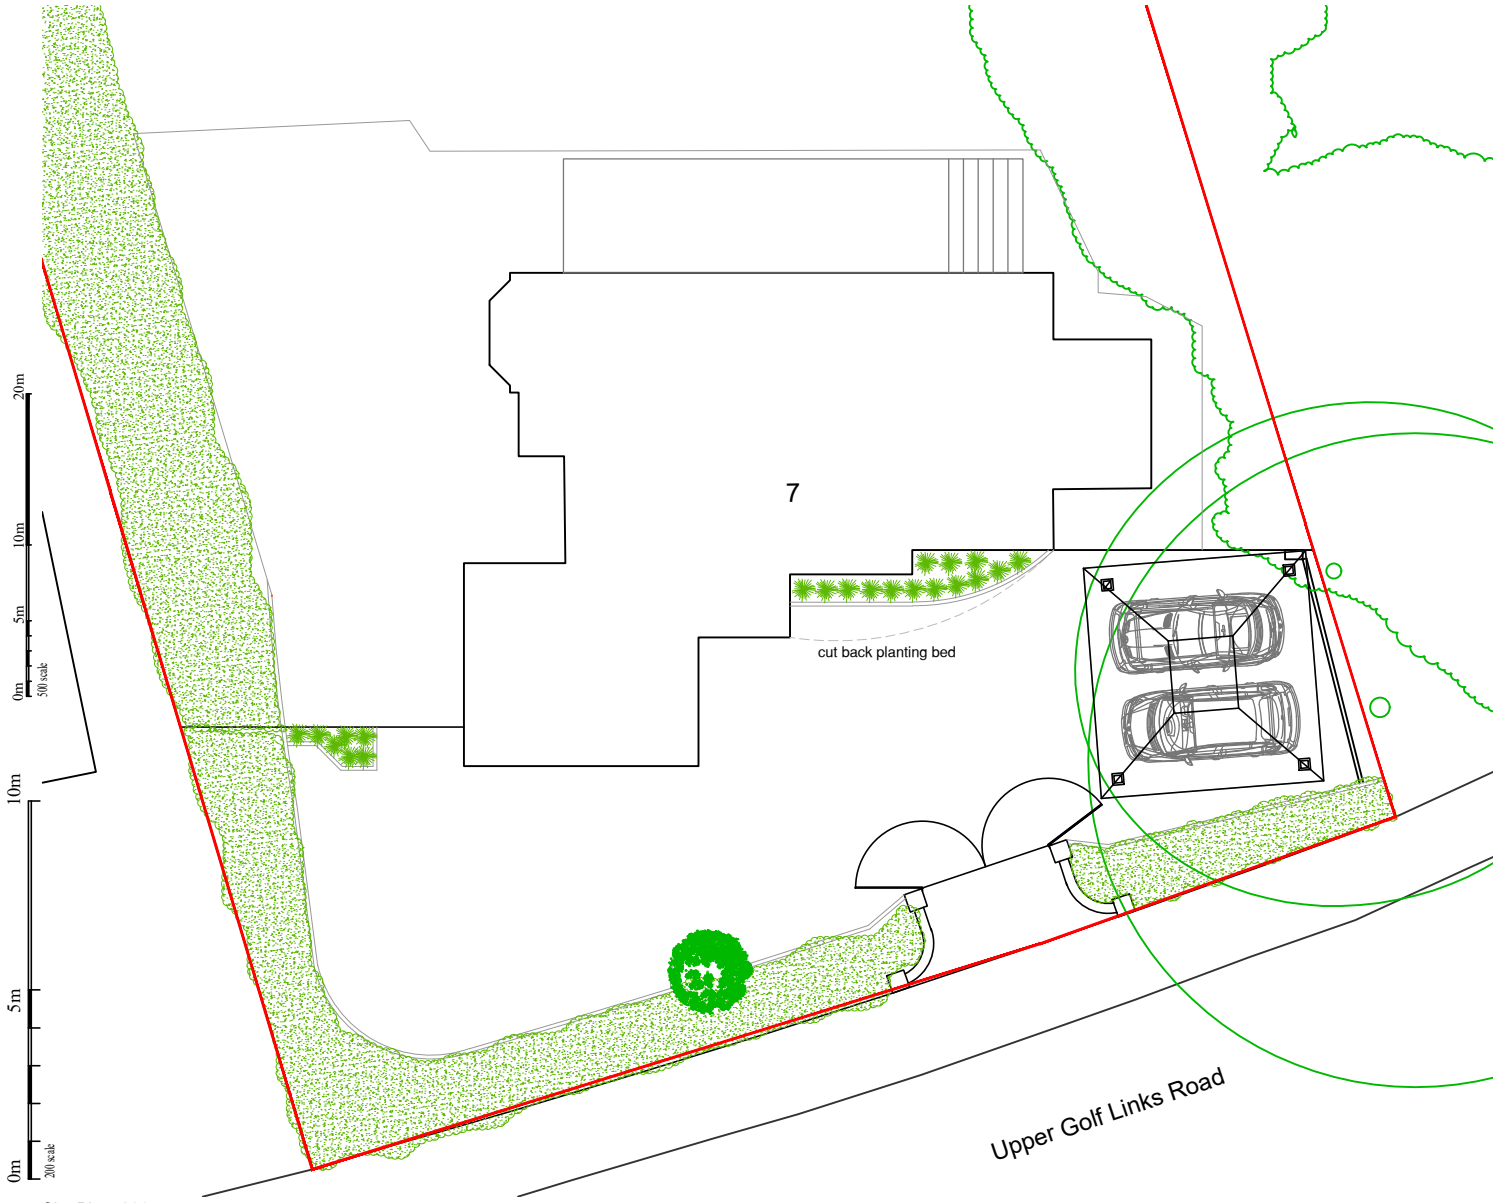

Site Plan 200

Revision		

© applies

Planning Application

Proposed Carport
7 Upper Golf Links Road
Broadstone
Poole

studio
MODA
architects

5 Whitefield Road Lower Parkstone Poole Dorset BH14 8DD
t 01202 721545 e office@studiomoda.co.uk
m 07914 096118

Drawn: October 2023 Scale 200 100 @ A3