



Notes:

Key:

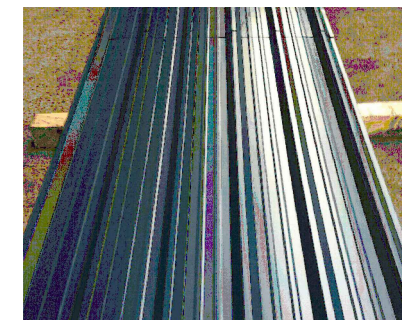

① Corrugated slate blue grey metal roof sheeting, box profile

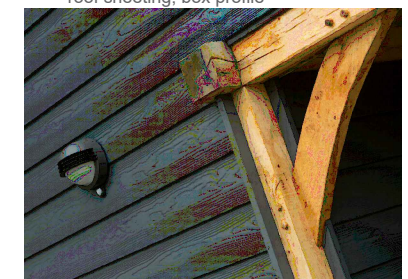

② Slate grey weatherboard cladding

③ Oak Front Door

④ Oak Front Door

⑤ RAL 7016 PPC Aluminium Window/Door Frame

⑥ Black uPVC Rainwater Goods

⑦ RAL 7016 Downlighter

Issued for Planning

Revision:	Rev By:	Checked By:
A. 03.08.2023	EGT	BW
B. 08.11.2023	RB	BW
C. 01.12.2023	EGT	TO



01892 831 600
 www.bloomfieldsltd.co.uk
 drawing@bloomfieldsltd.co.uk

Client:

B. Stone

Project:

Class Q Conversion

Site Address:

Dalham Barn, Cooling Road,
 High Halstow, Rochester,
 ME3 8SE

Scale:

1:100 @ A3

Drawn By:

EGT

Date:

03.08.2023

Checked By:


TO

Drawing Title:


Proposed Elevations

St: | Job No: | Drawing No: | Rev:


P.3046.070.C

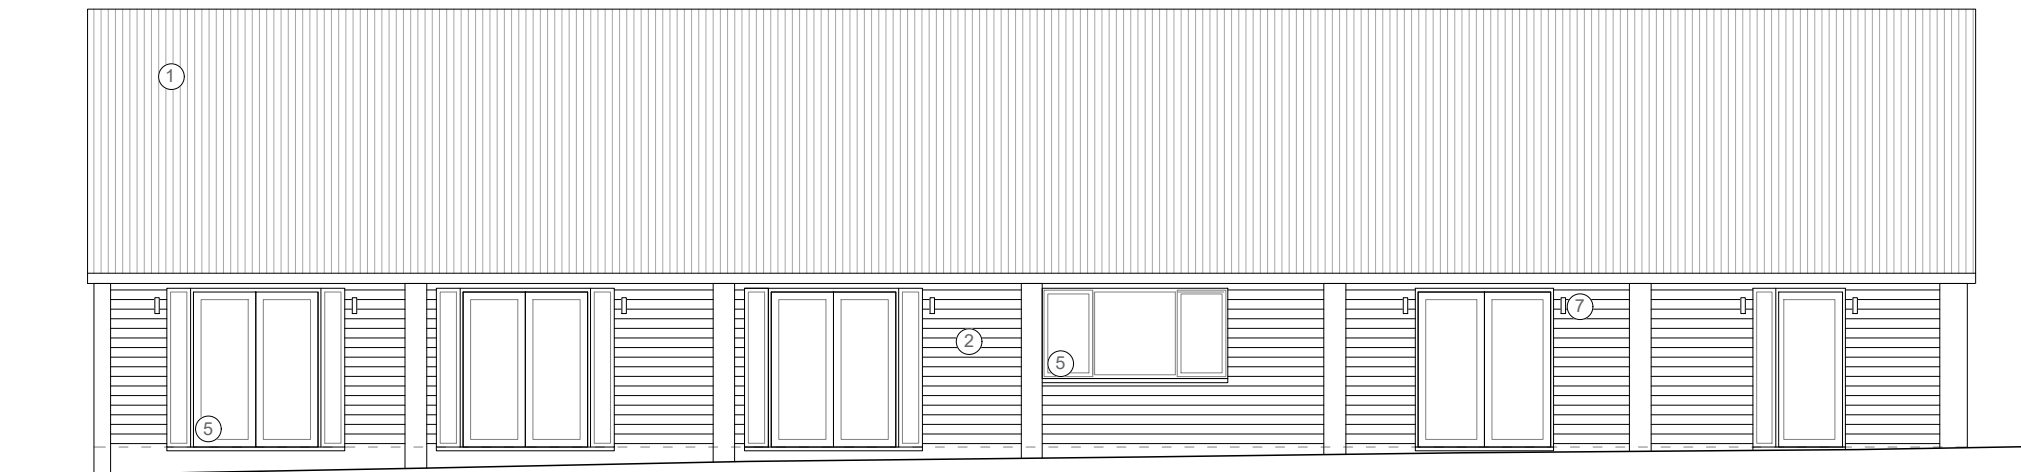


Proposed North Elevation

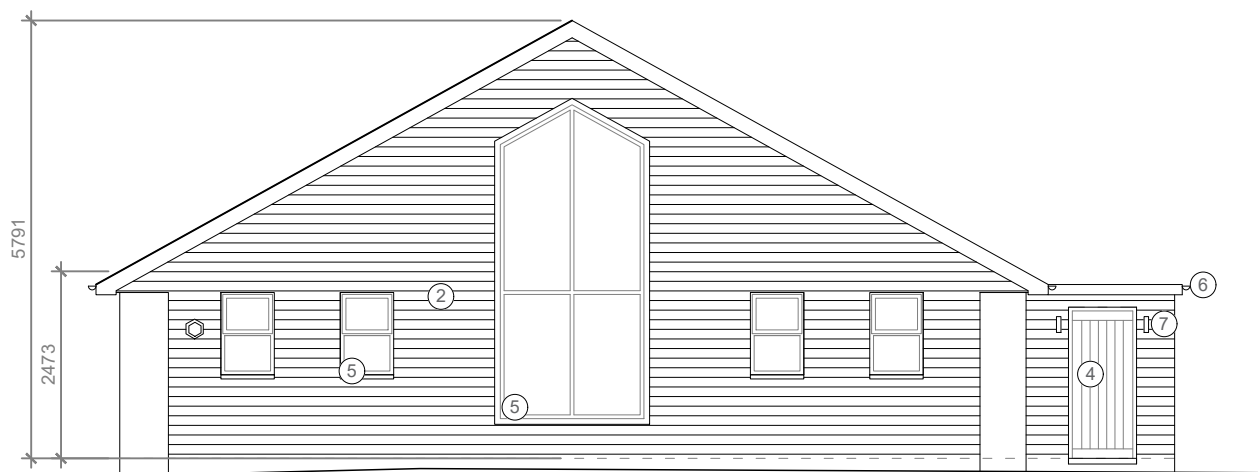

Proposed West Elevation

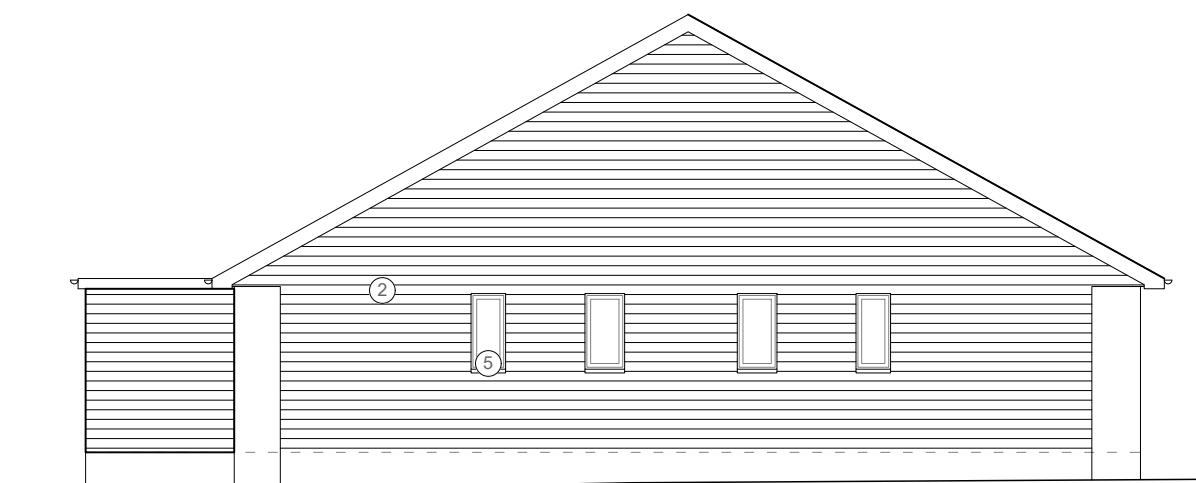

Proposed East Elevation

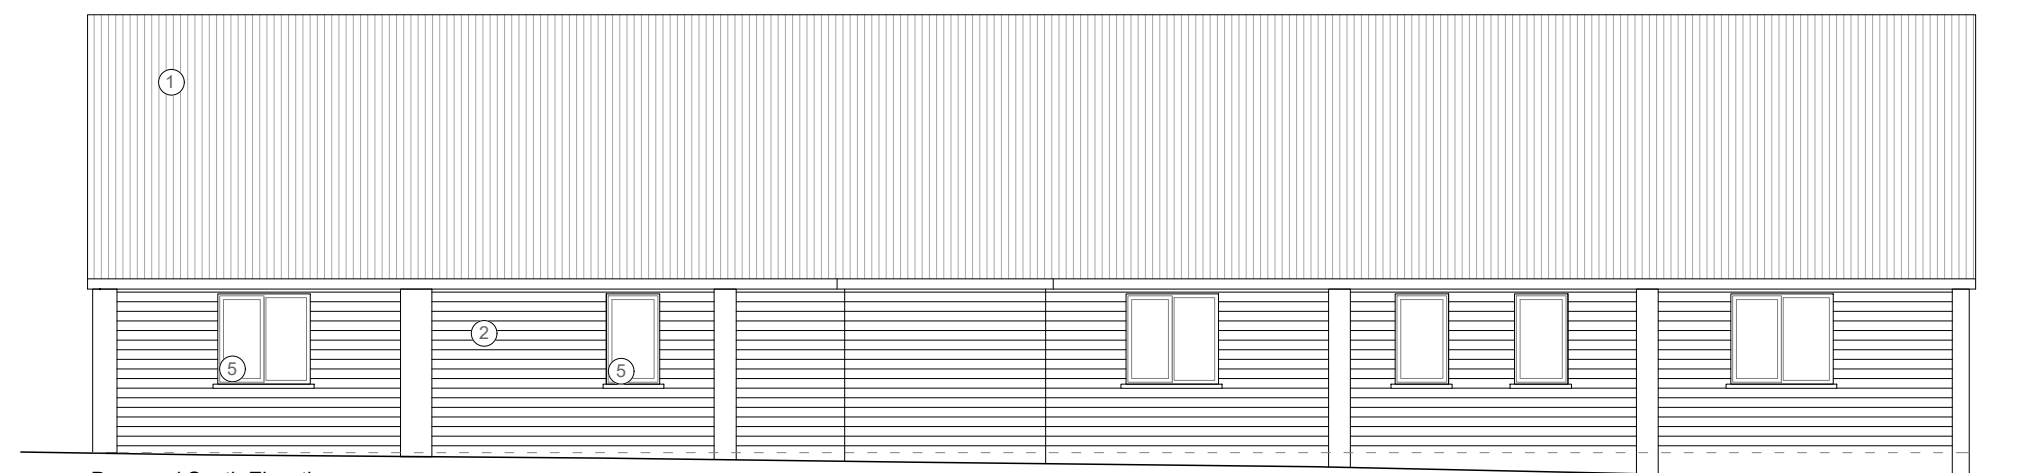

Proposed South Elevation

1:100

