


Notes:

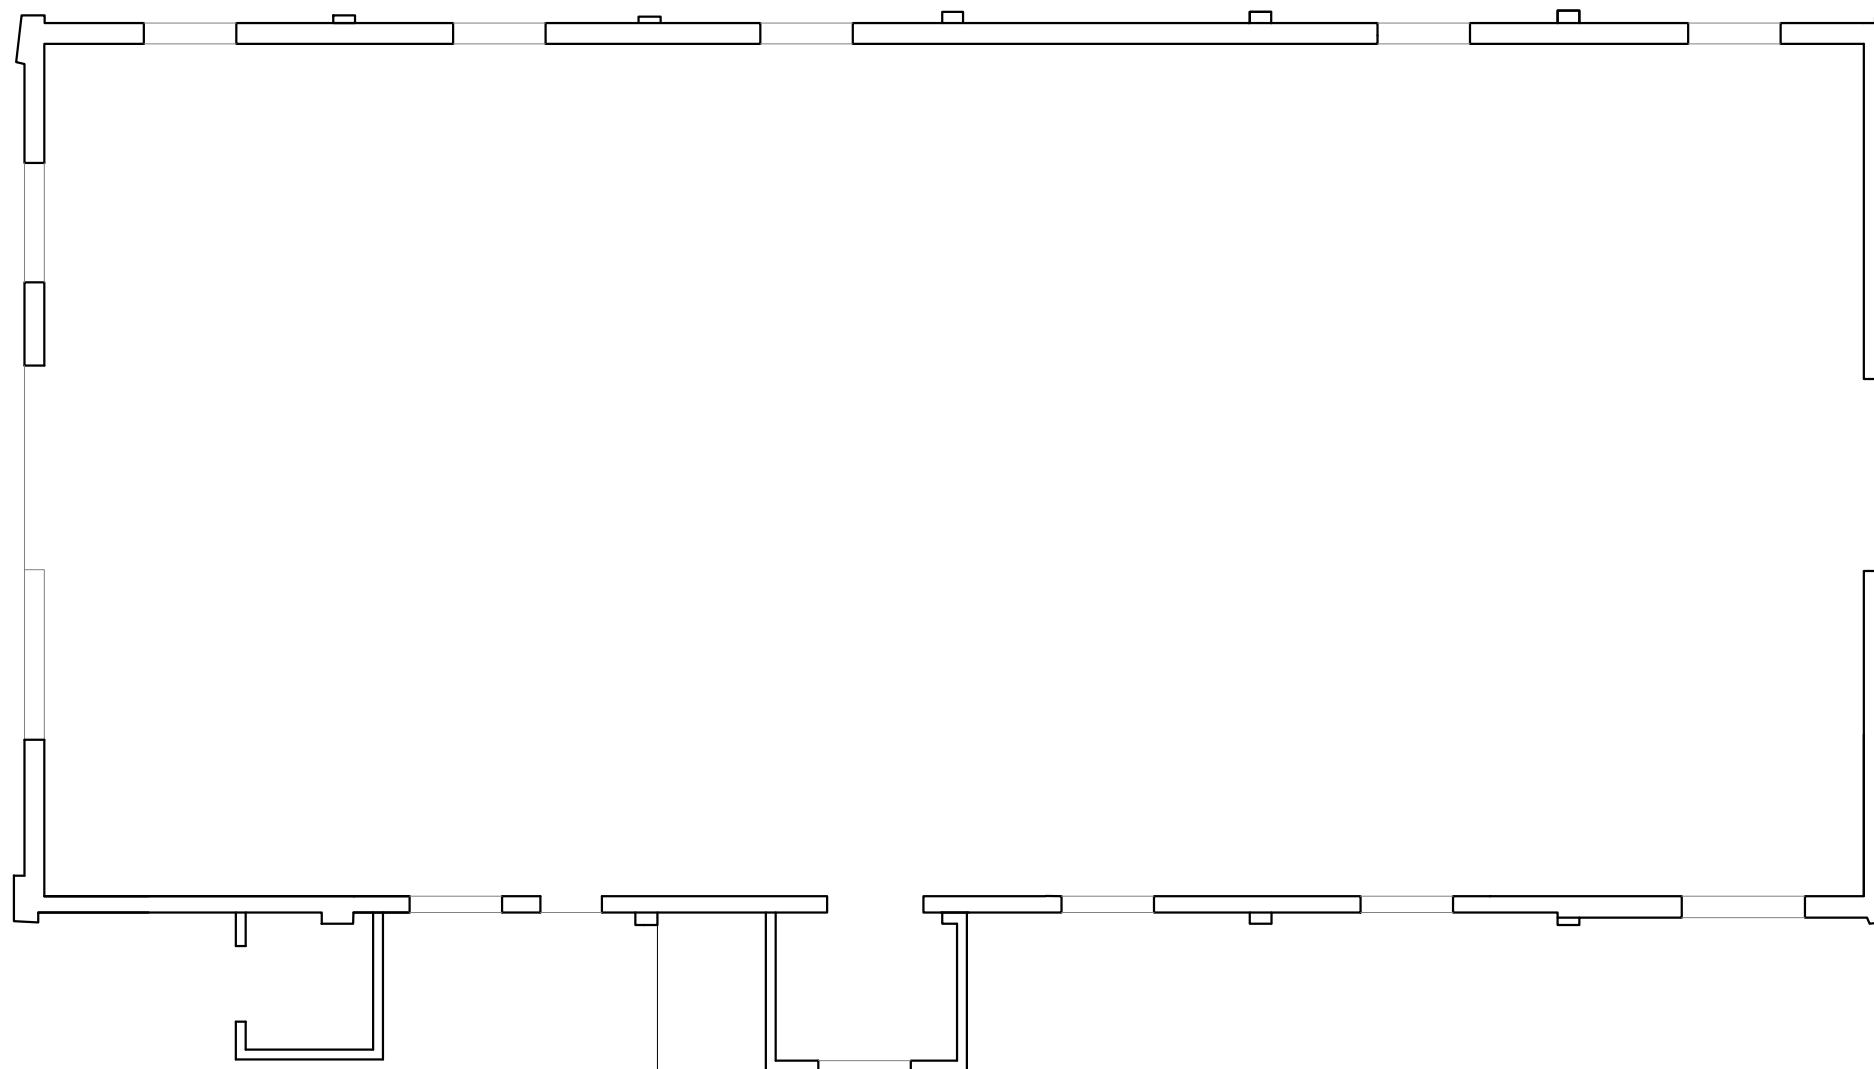

Issued for Planning

Revision:	Rev By:	Checked By:
A. 03.08.2023	RB	BW



01892 831 600  
[www.bloomfieldsltd.co.uk](http://www.bloomfieldsltd.co.uk)  
[drawing@bloomfieldsltd.co.uk](mailto:drawing@bloomfieldsltd.co.uk)

**Client:**  
B. Stone

**Project:**  
Class Q Conversion

**Site Address:**  
Dalham Barn, Cooling Road,  
High Halstow, Rochester,  
ME3 8SE

**Scale:** 1:100 @ A3  
**Drawn By:** EGT

**Date:** 03.08.2023  
**Checked By:** TO

**Drawing Title:**  
Existing Floor Plans

St: | Job No: | Drawing No: | Rev:

P.3046.040.A

