




Notes:

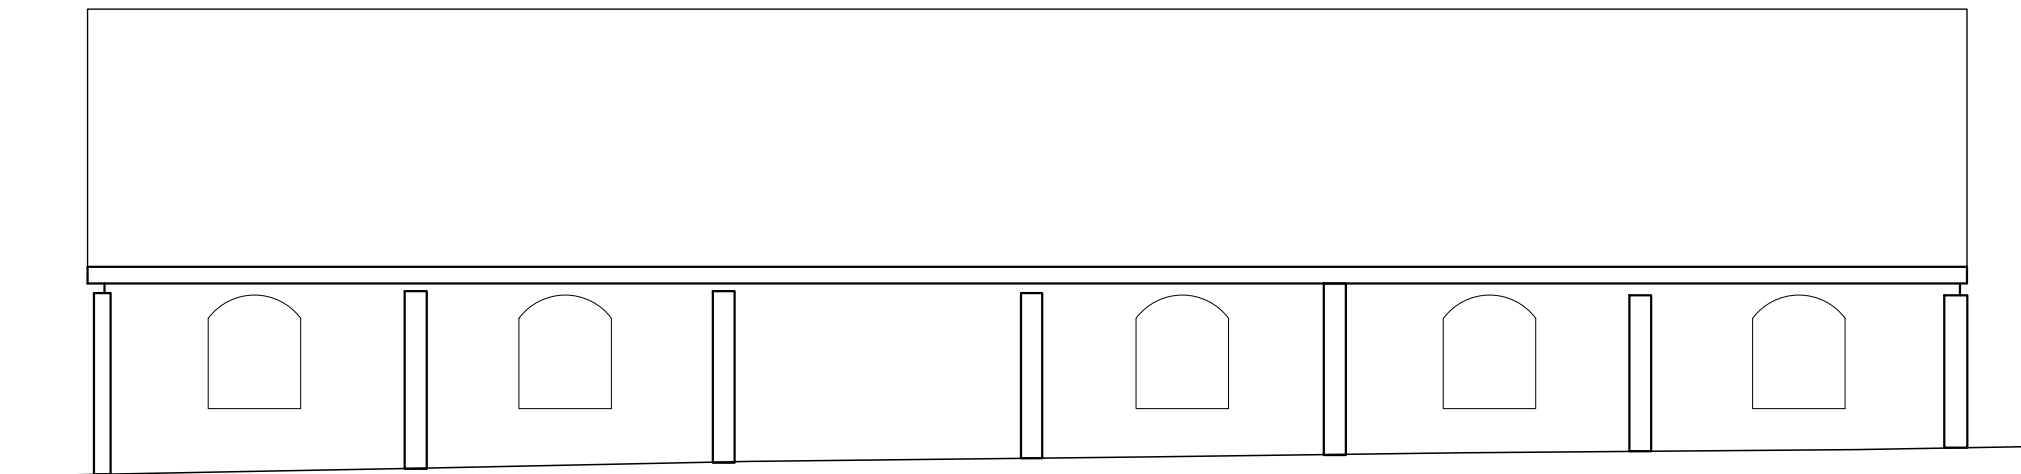


Existing North Elevation

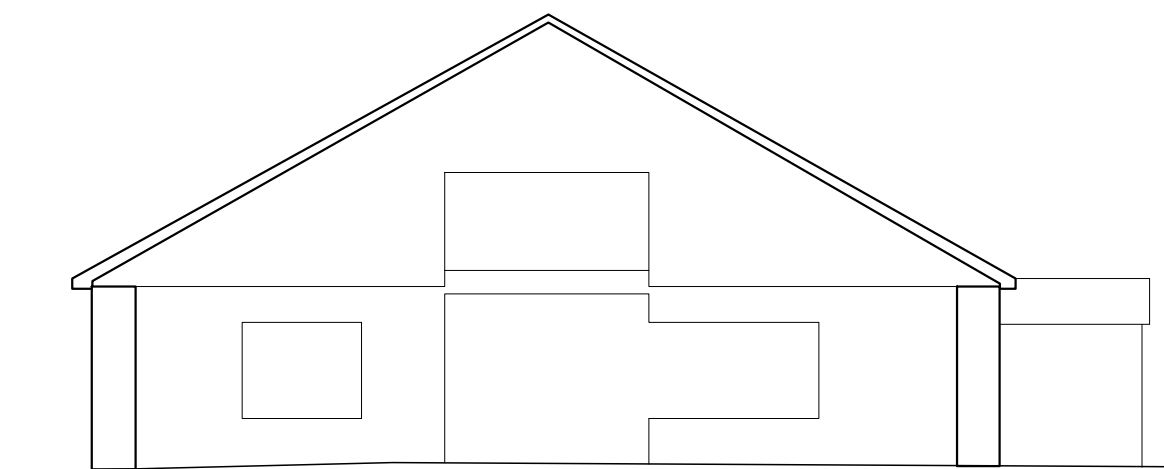

Existing West Elevation

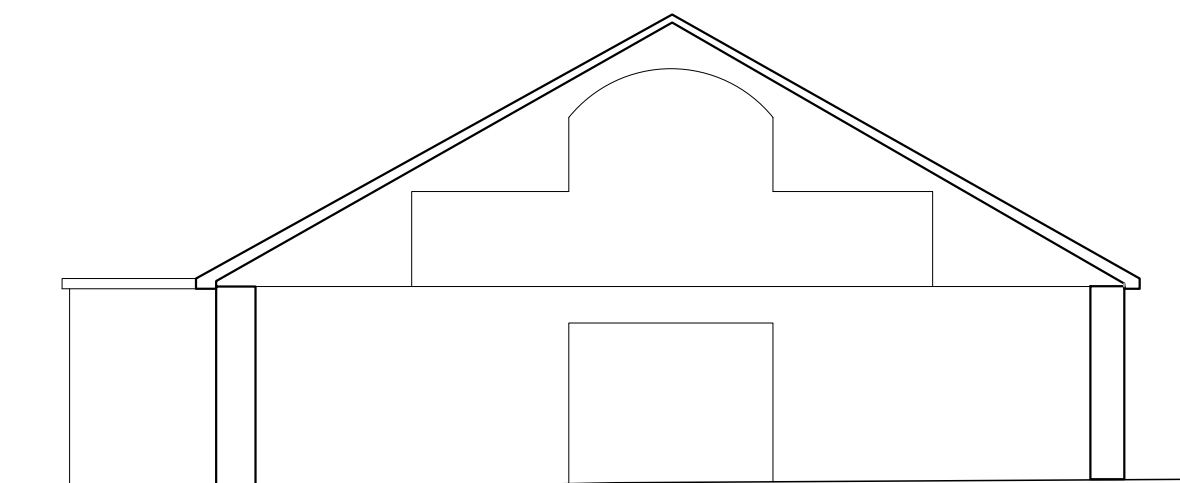

Existing East Elevation

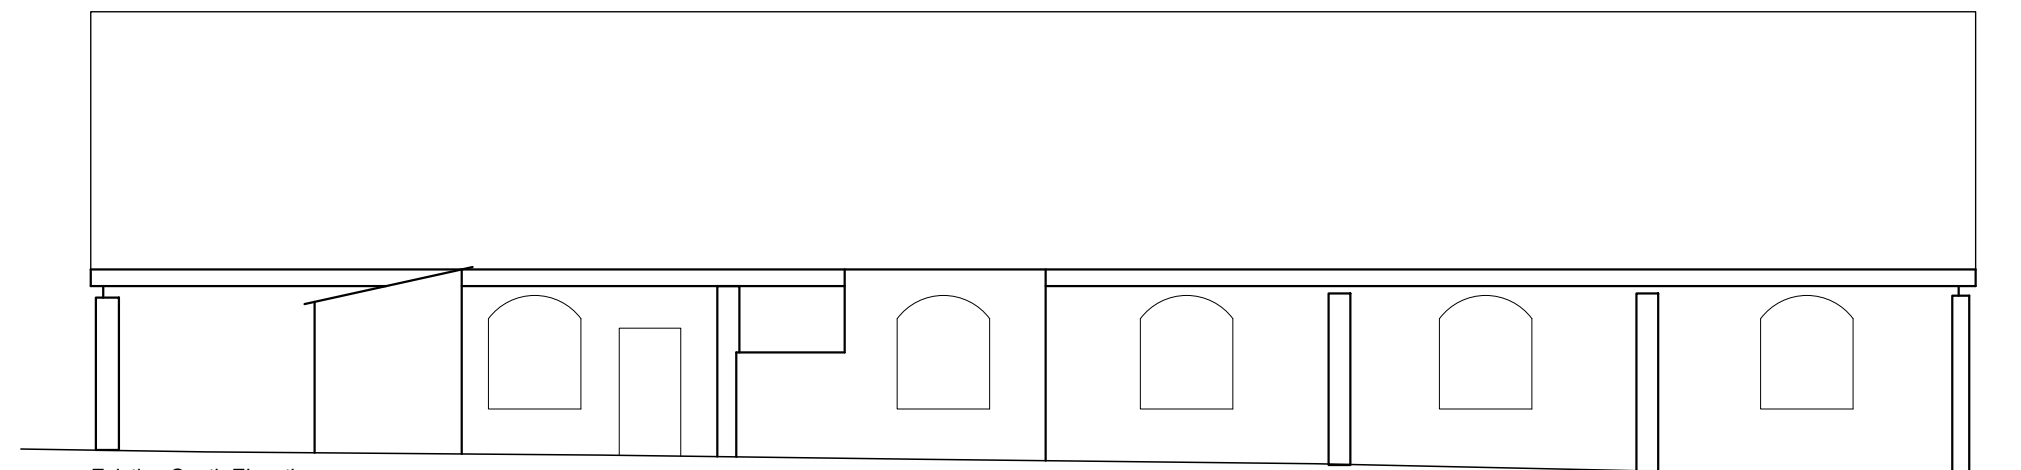

Existing South Elevation

Issued for Planning

Revision:	Rev By:	Checked By:
A. 03.08.2023	RB	BW
B. 13.12.2023	RB	BW



01892 831 600  
 www.bloomfieldsltd.co.uk  
 drawing@bloomfieldsltd.co.uk

Client:

B. Stone

Project:

Class Q Conversion

Site Address:

Dalham Barn, Cooling Road,  
 High Halstow, Rochester,  
 ME3 8SE

Scale:

1:100 @ A3

Drawn By:

EGT

Date:

03.08.2023

Checked By:

TO

Drawing Title:

Existing Elevations

St: | Job No: | Drawing No: | Rev:

P.3046.050.B

1:100

