
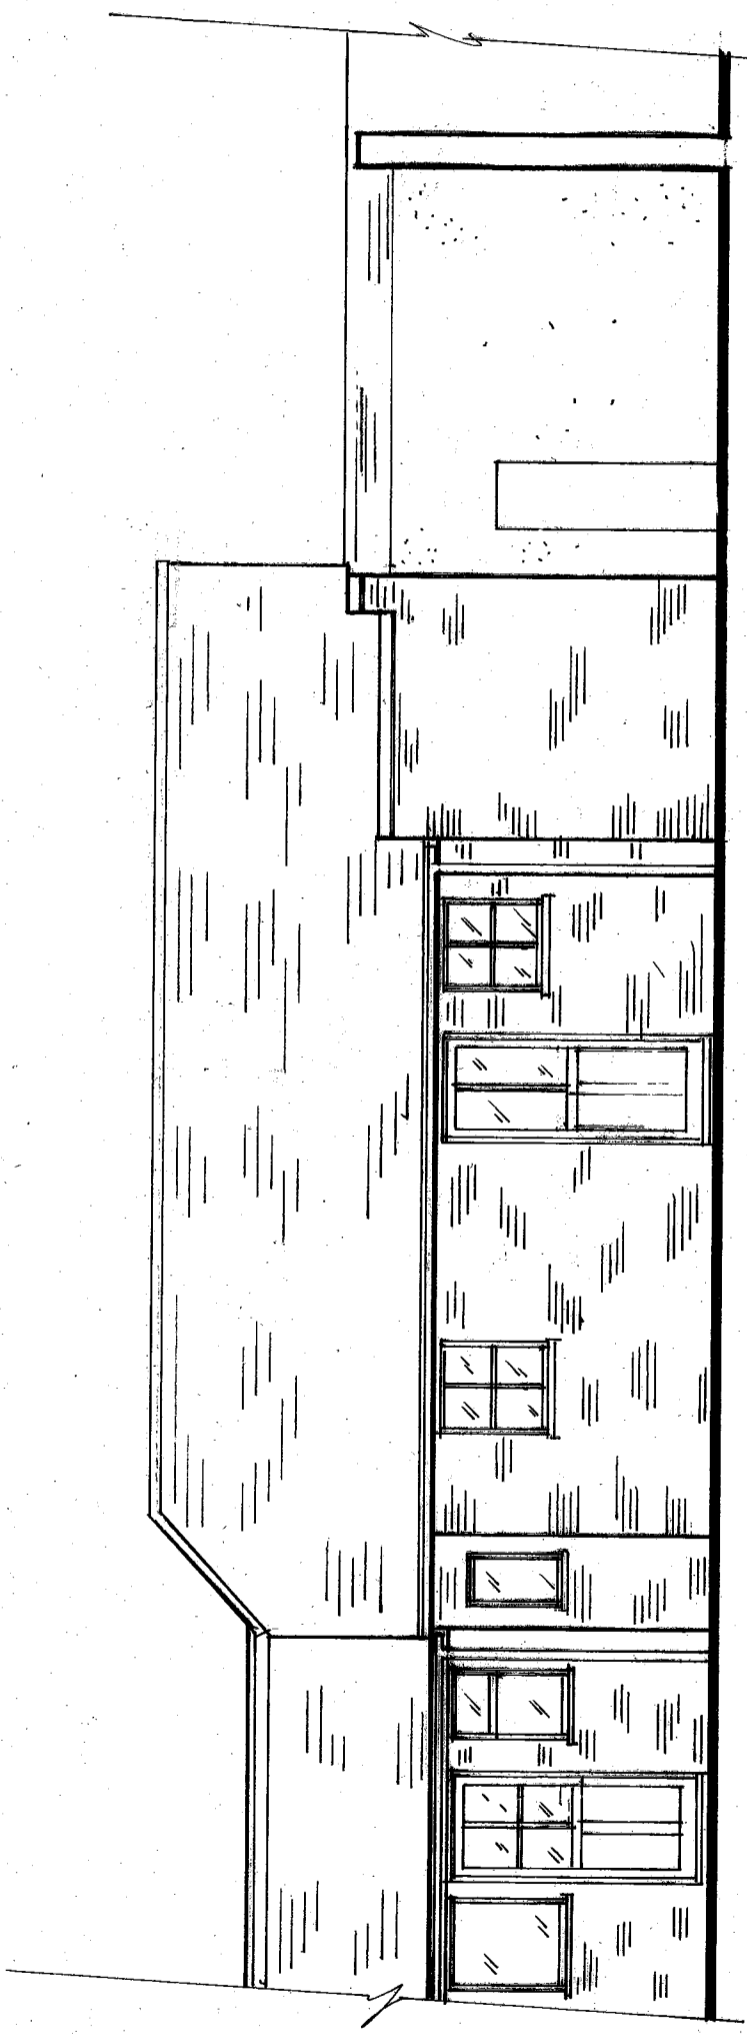


NO.60

NO.59

REAR ELEVATION

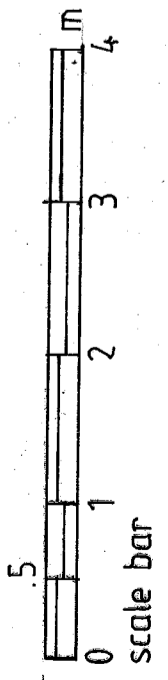

SIDE ELEVATION (NORTH WEST)

LOCATION 59 ST. DUNSTONS STREET
CANTERBURY
KENT CT2 8BS

DATE SEP. 23

PROJECT PROPOSED ALTERATIONS
AND G.F. EXTENSION

DRAWN XUR

DRAWING TITLE EXISTING REAR ELEVATIONS

SCALE 1:50 @ A3

PL/03

TAYLORED SPACE DESIGN
32 CLIFFORD ROAD
LONDON E17 4JE
TEL: 07510 619281