


ROOF PLAN

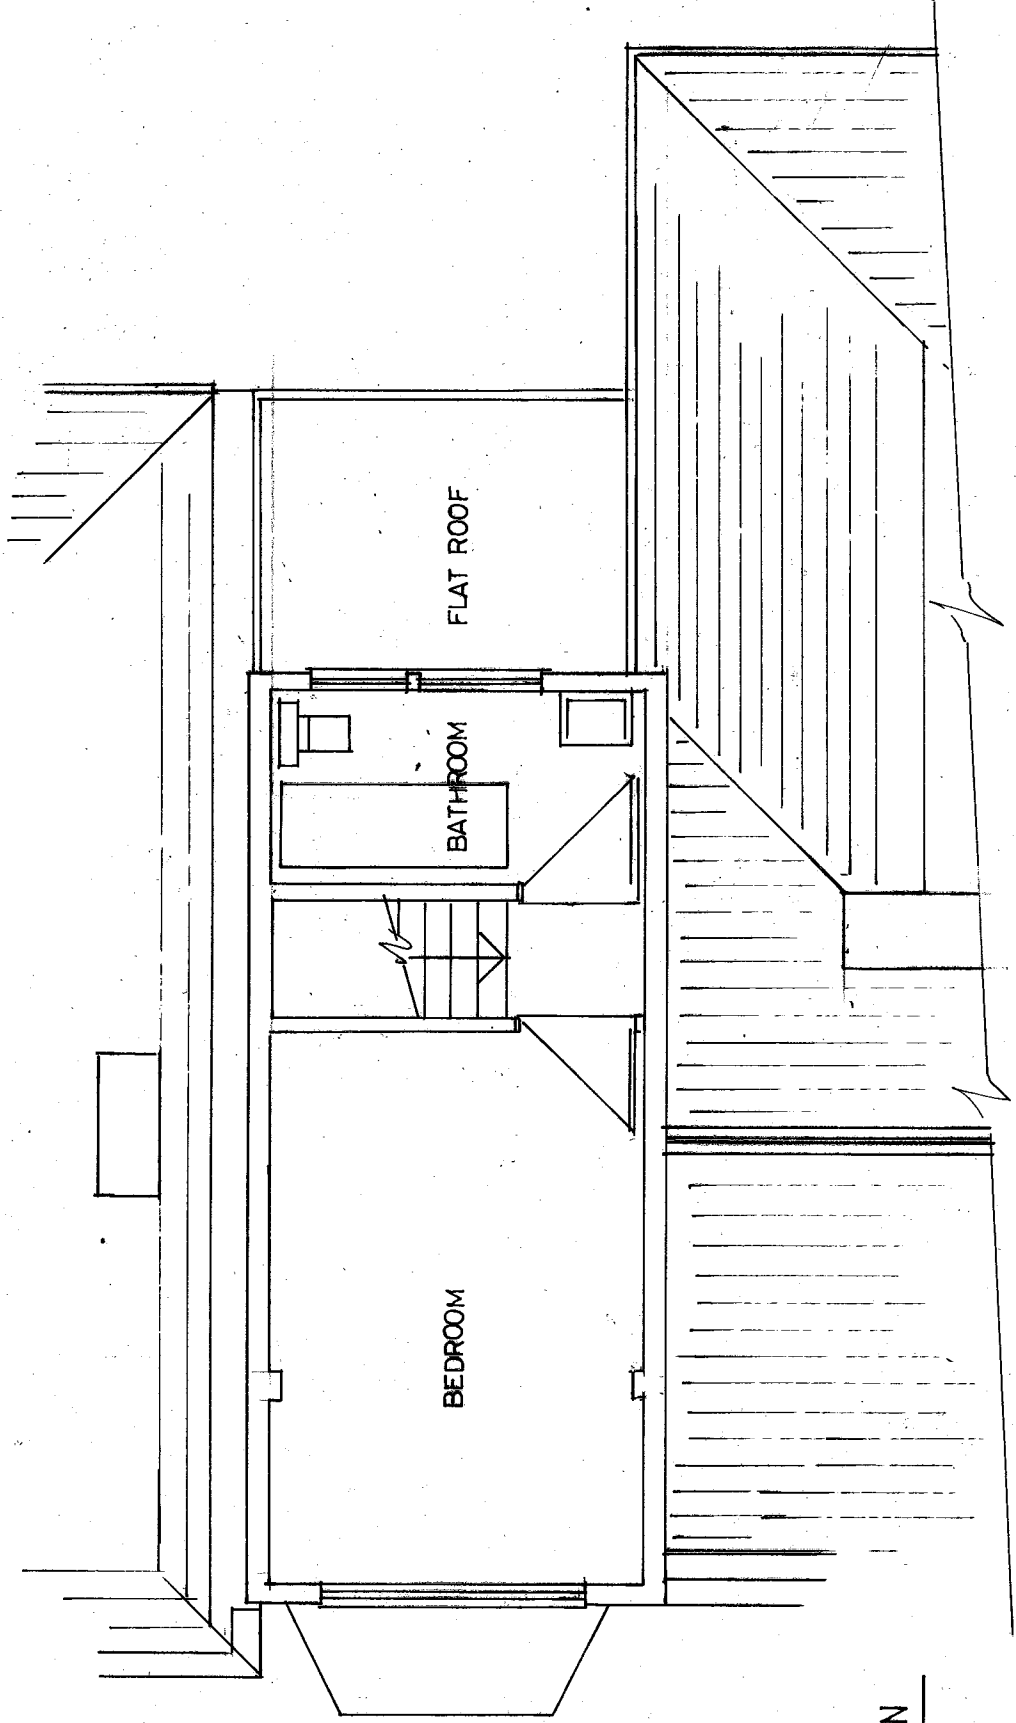

SECOND FLOOR PLAN

LOCATION	DATE
59 ST. DUNSTONS STREET CANTERBURY KENT CT2 8BS	SEP. 23
PROJECT	DRAWN
PROPOSED ALTERATIONS AND G.F. EXTENSION	XUR
DRAWING TITLE	SCALE
EXISTING S.F. & ROOF PLANS	1:50 @A3
PL/02	
TAYLORED SPACE DESIGN	
32 CLIFFORD ROAD LONDON E17 4JE TEL: 07510 619281	