



SOUTH ELEVATION 1:100


5000mm
SCALE CHECK

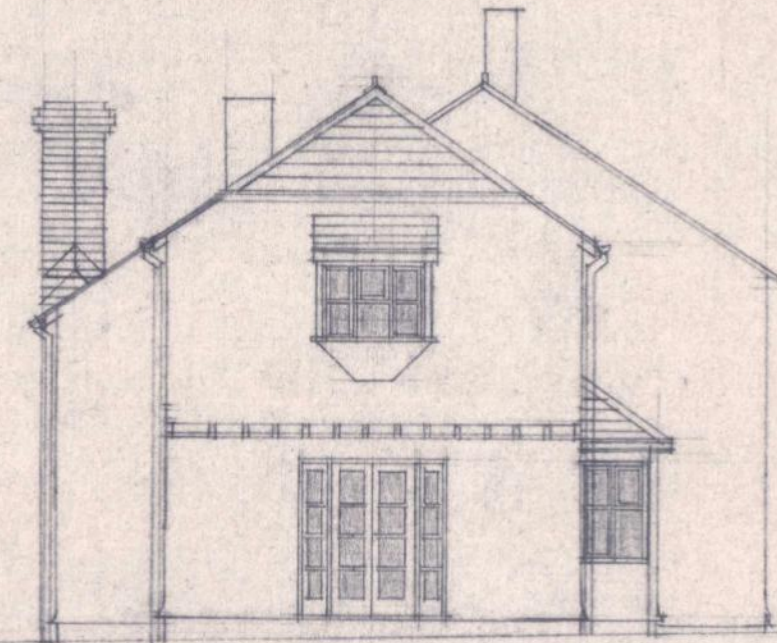


WEST ELEVATION

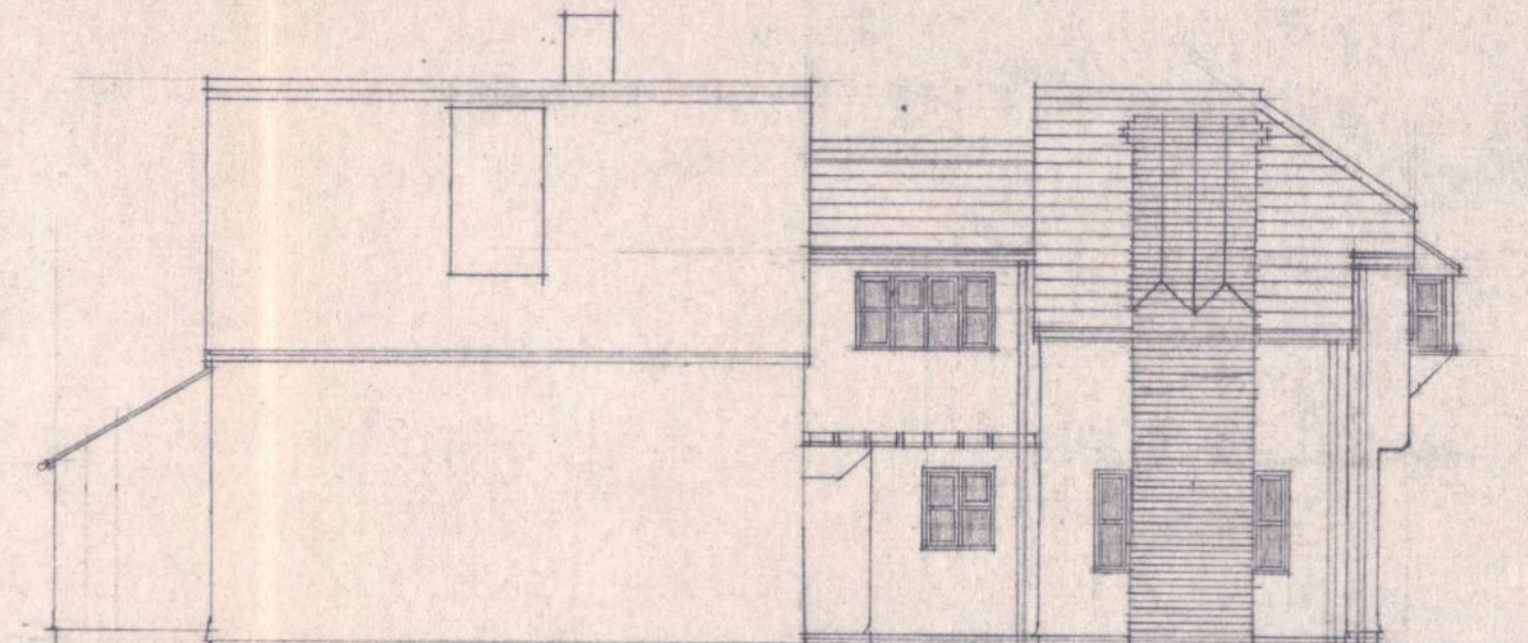

NORTH ELEVATION

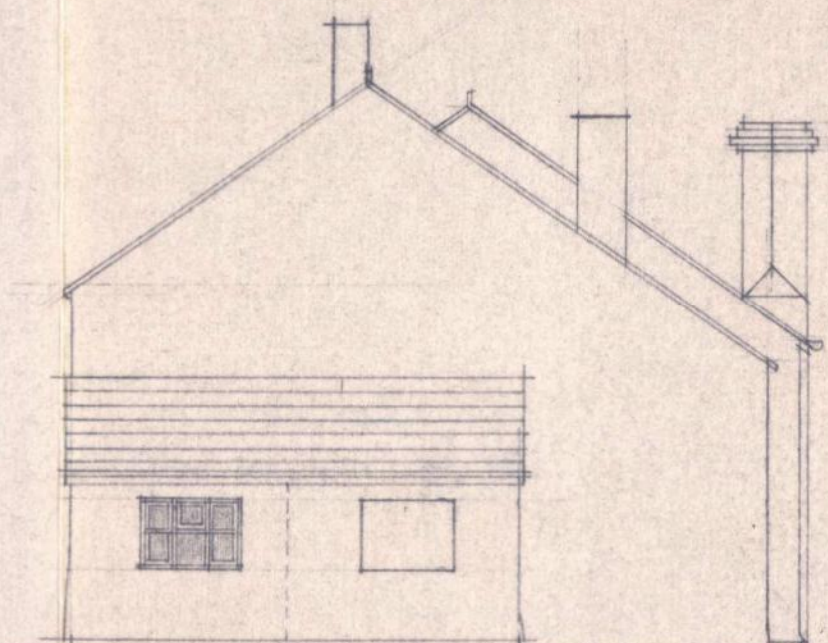


EAST ELEVATION

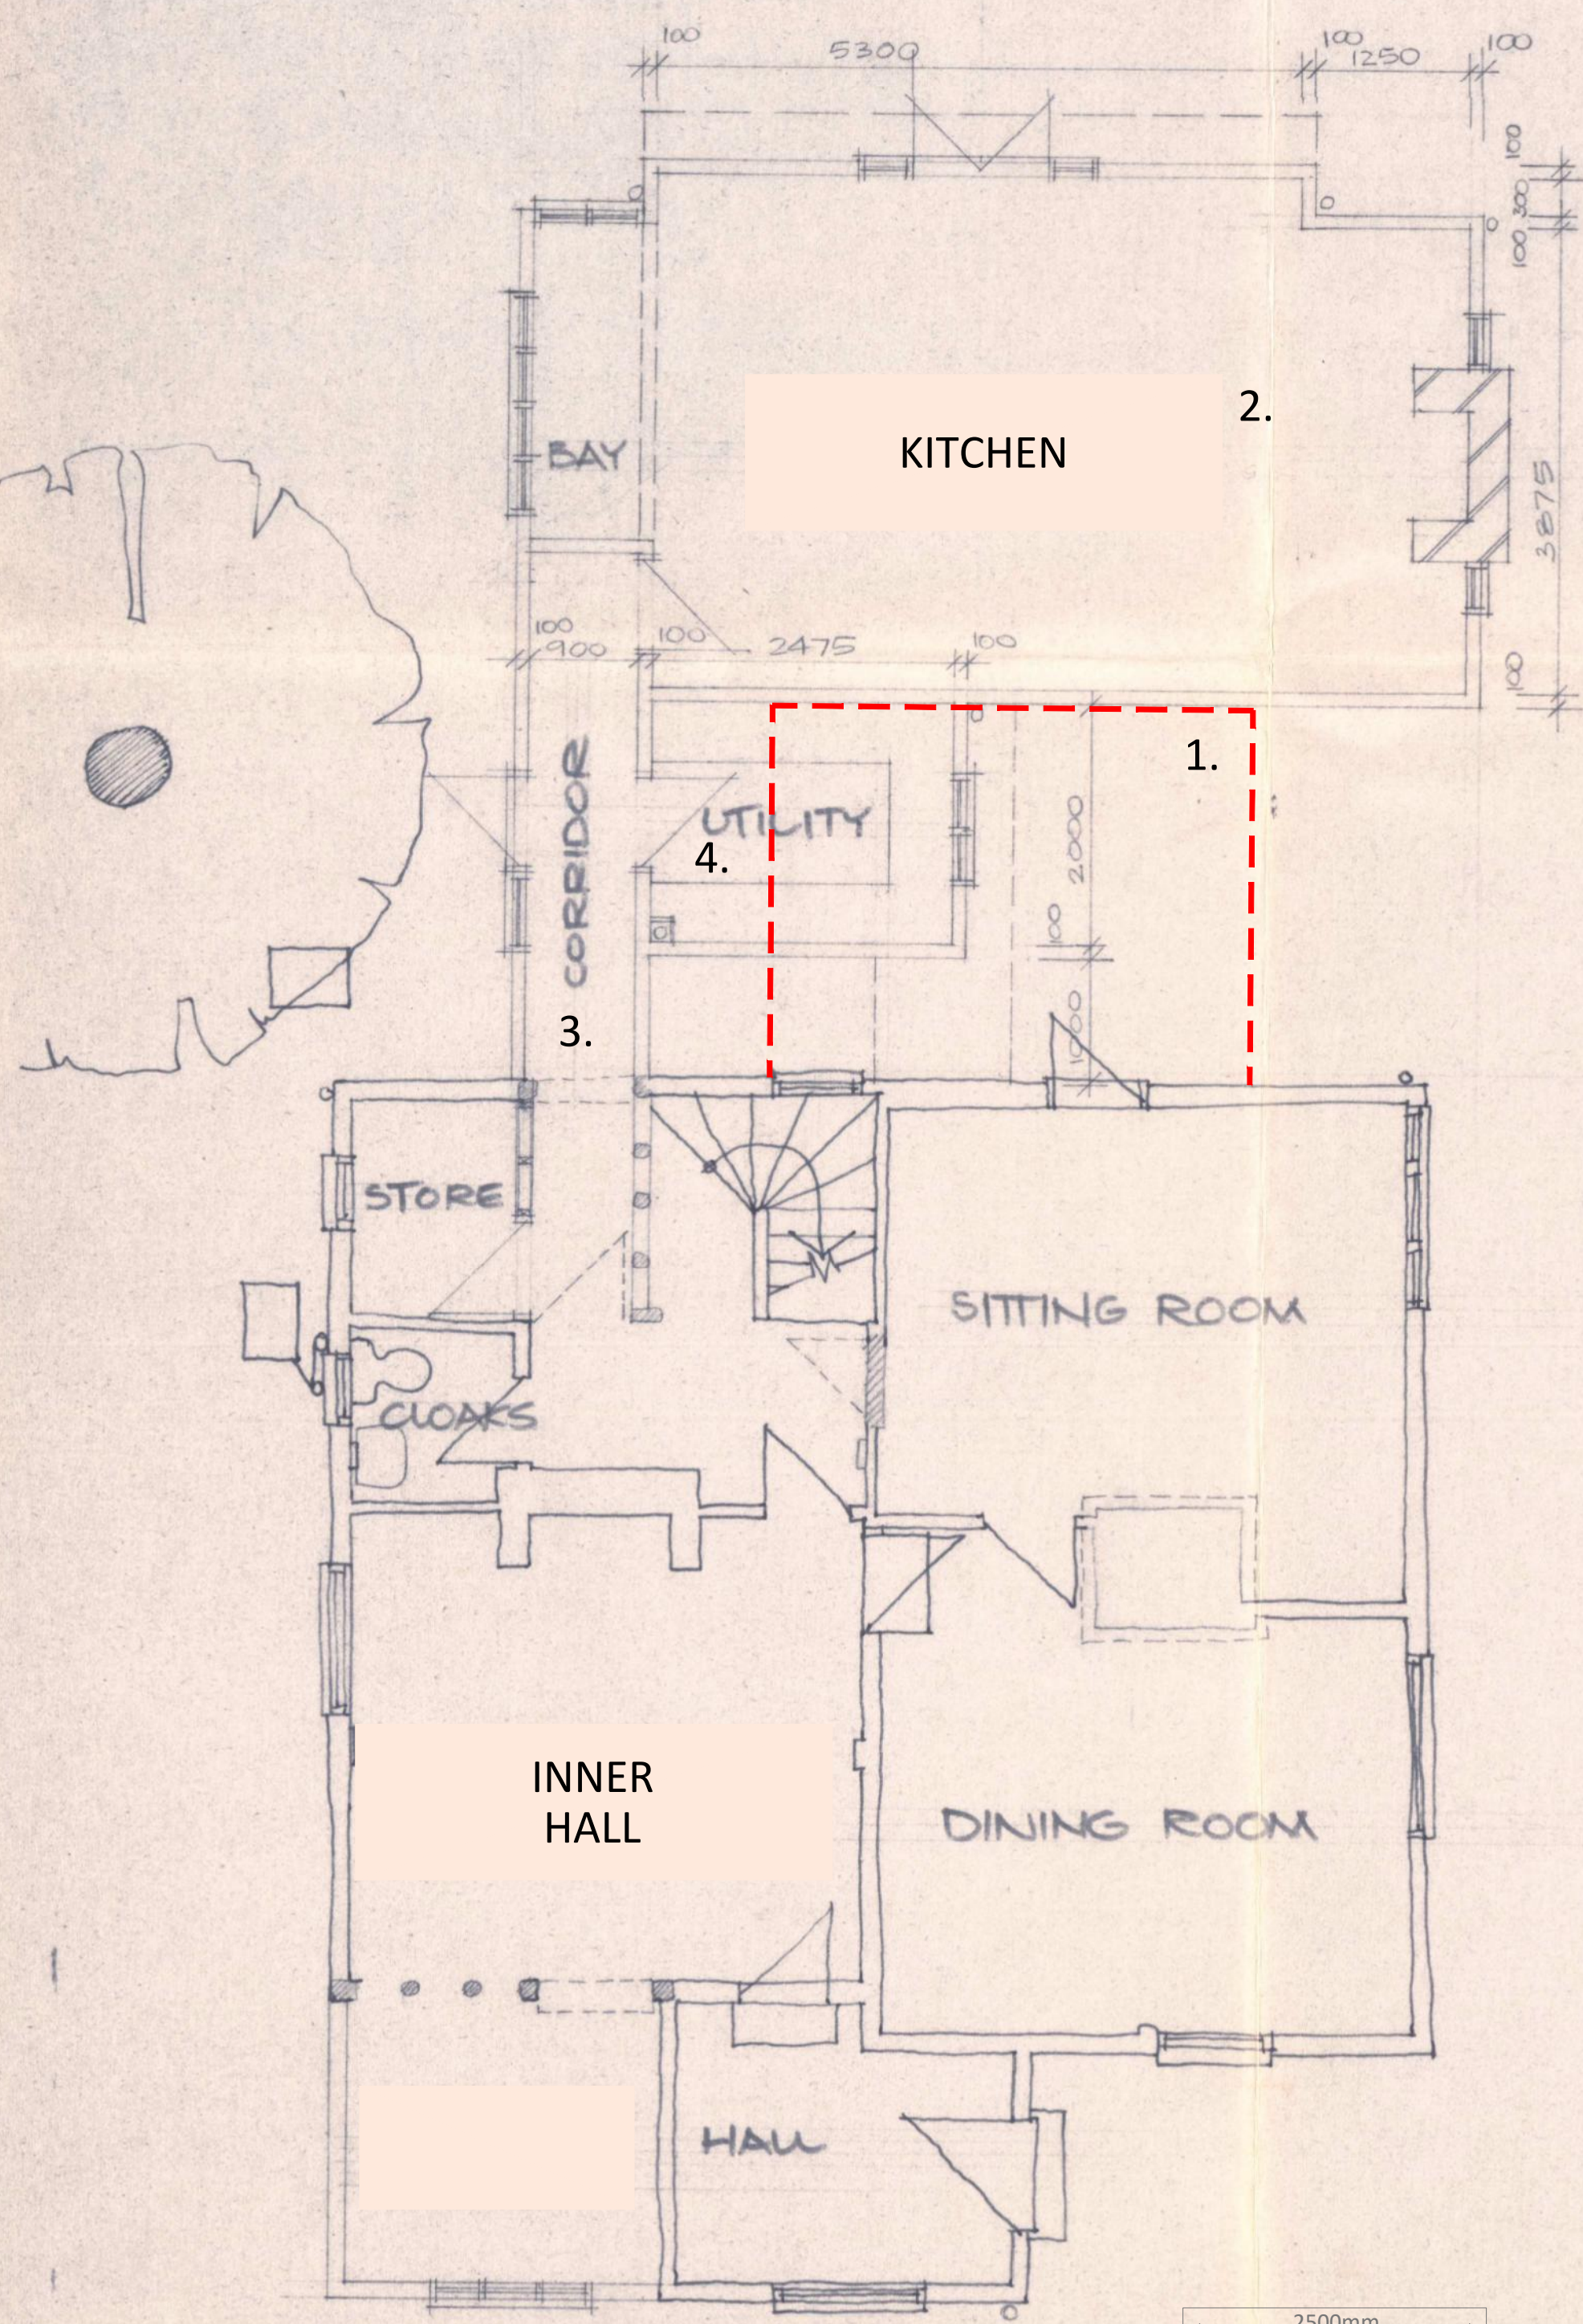

GROUND FLOOR PLAN 1:50

2500mm
SCALE CHECK

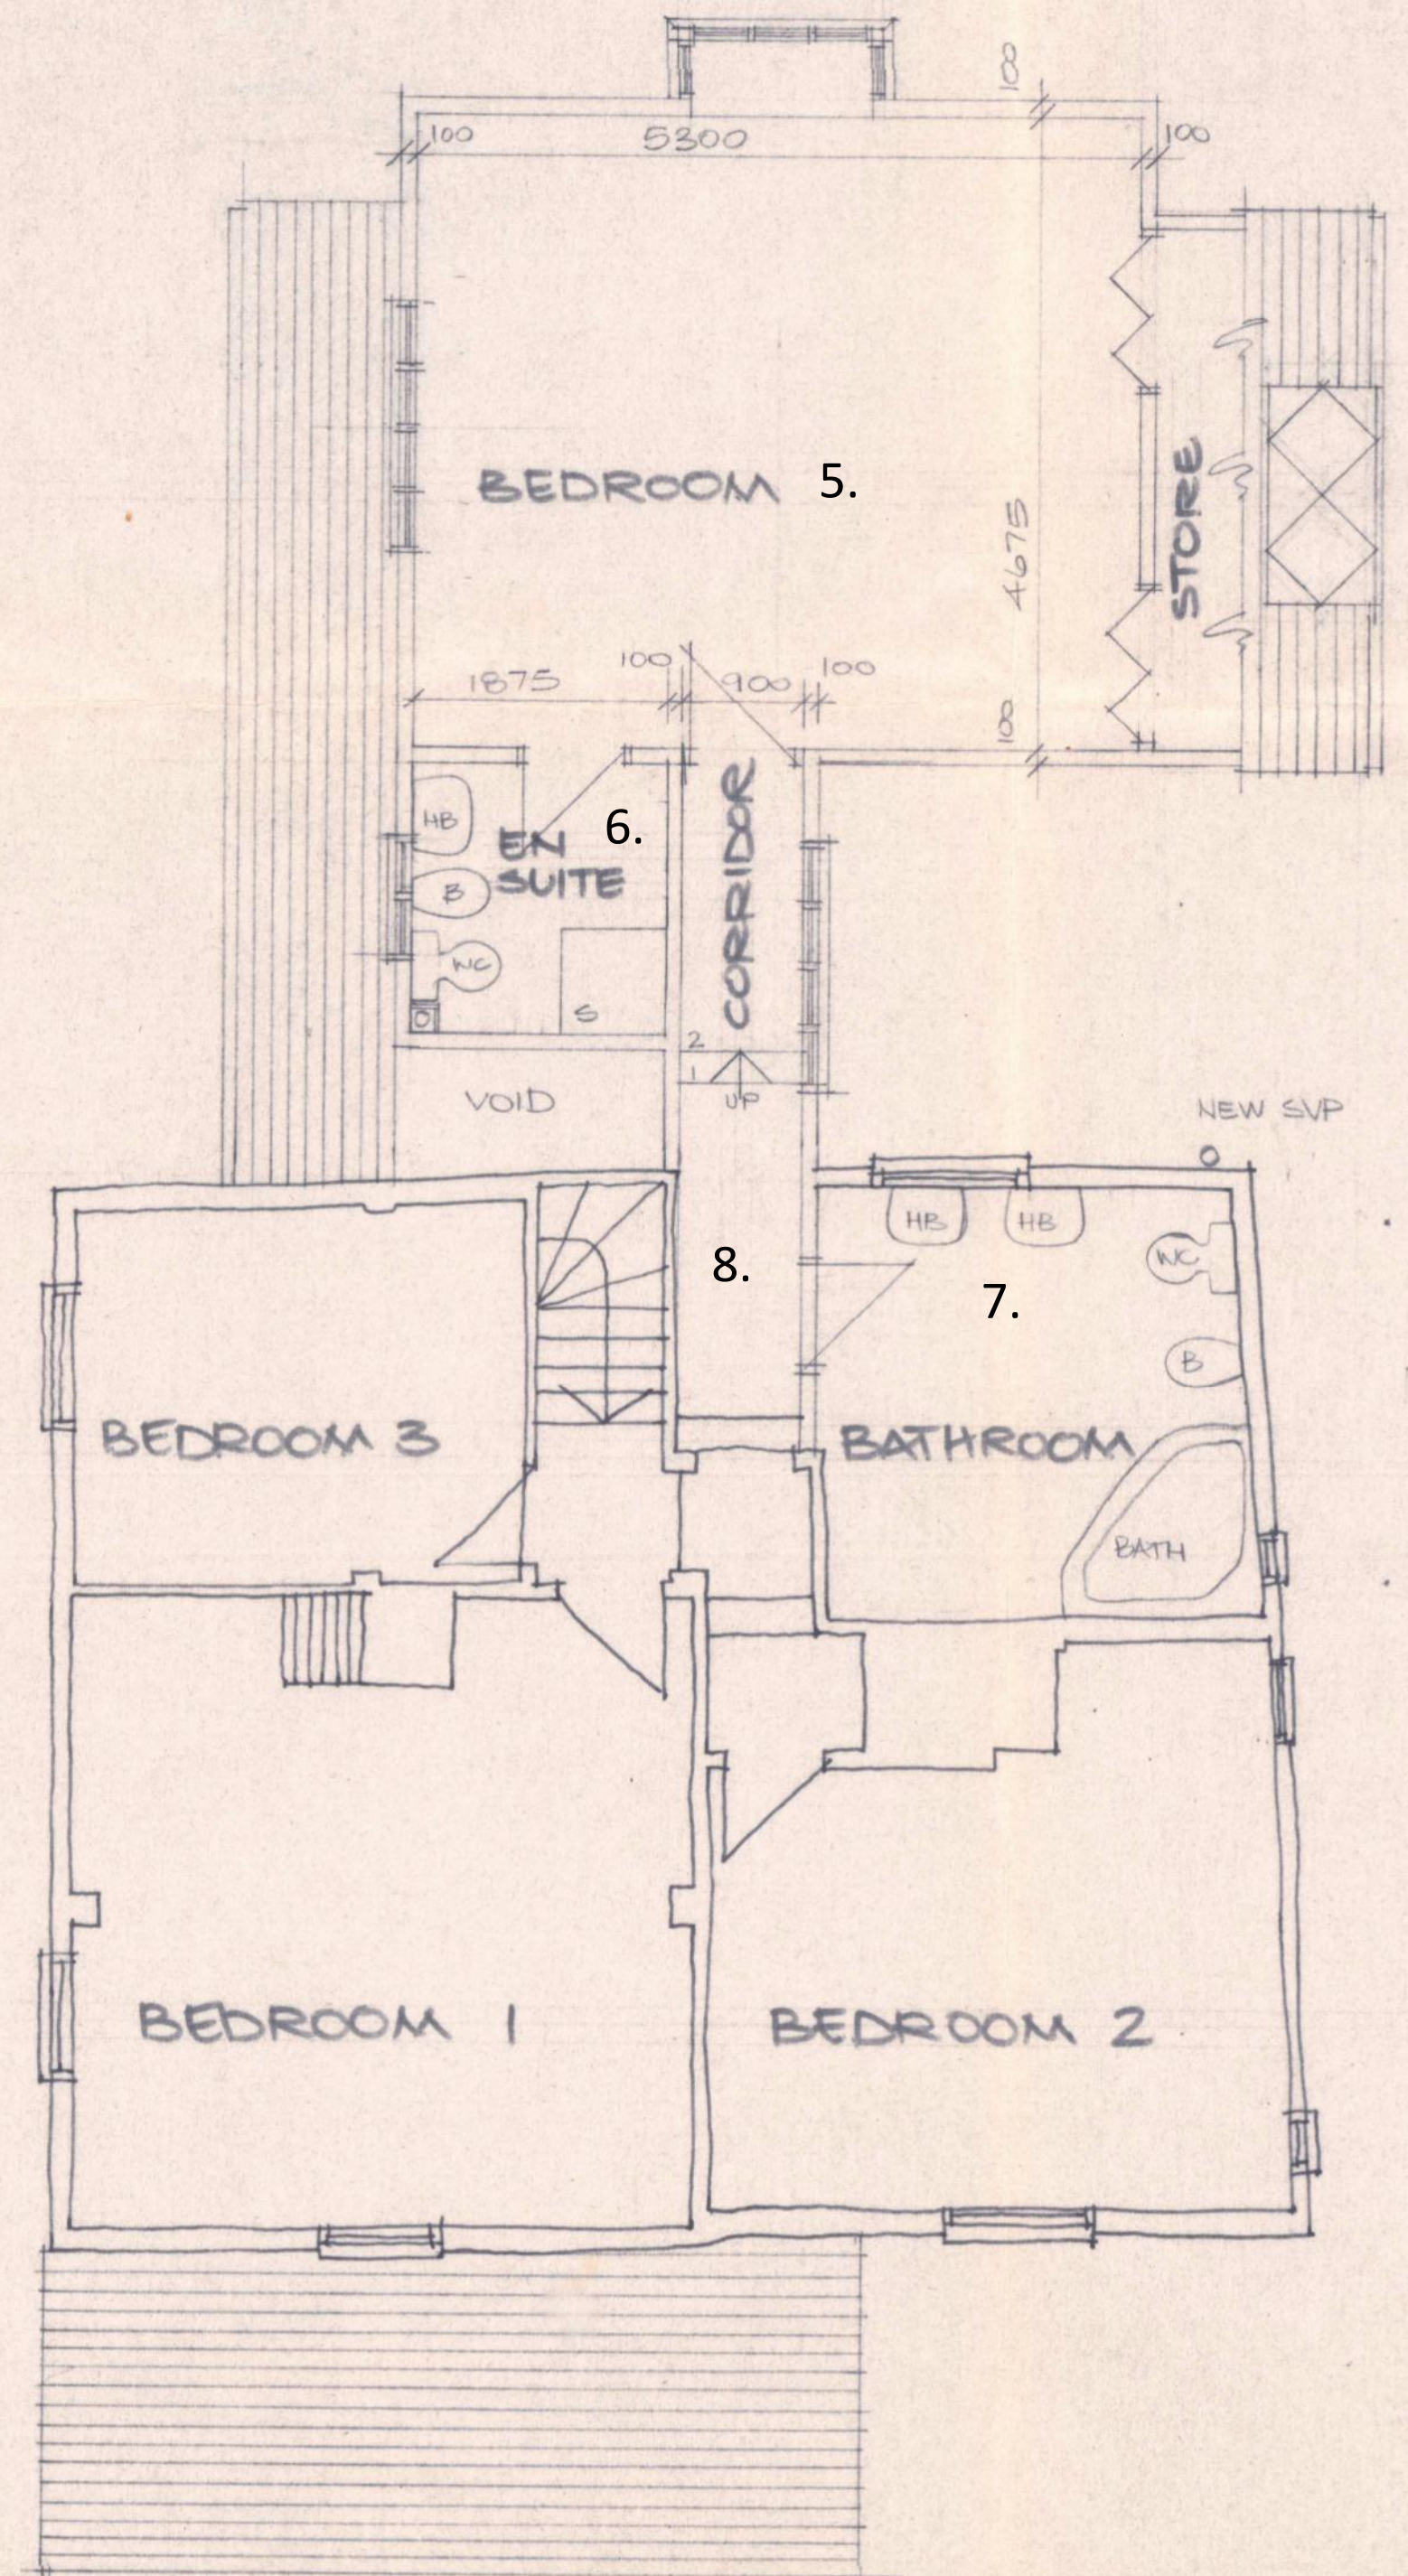

FIRST FLOOR PLAN

Schedule of Works Ground Floor:

1. Demolition of existing conservatory
2. New Kitchen
3. Link Corridor
4. New Utility

Schedule of Works First Floor:


5. New bedroom with built in storage
6. En suite
7. Reduce size and layout of bathroom
8. Link corridor

KEY:

--- Proposed demolition

NOTE:

This drawing is based on information provided by others and is not based on an accurate measured survey, any dimensions shown are considered approximate and should be confirmed on site.

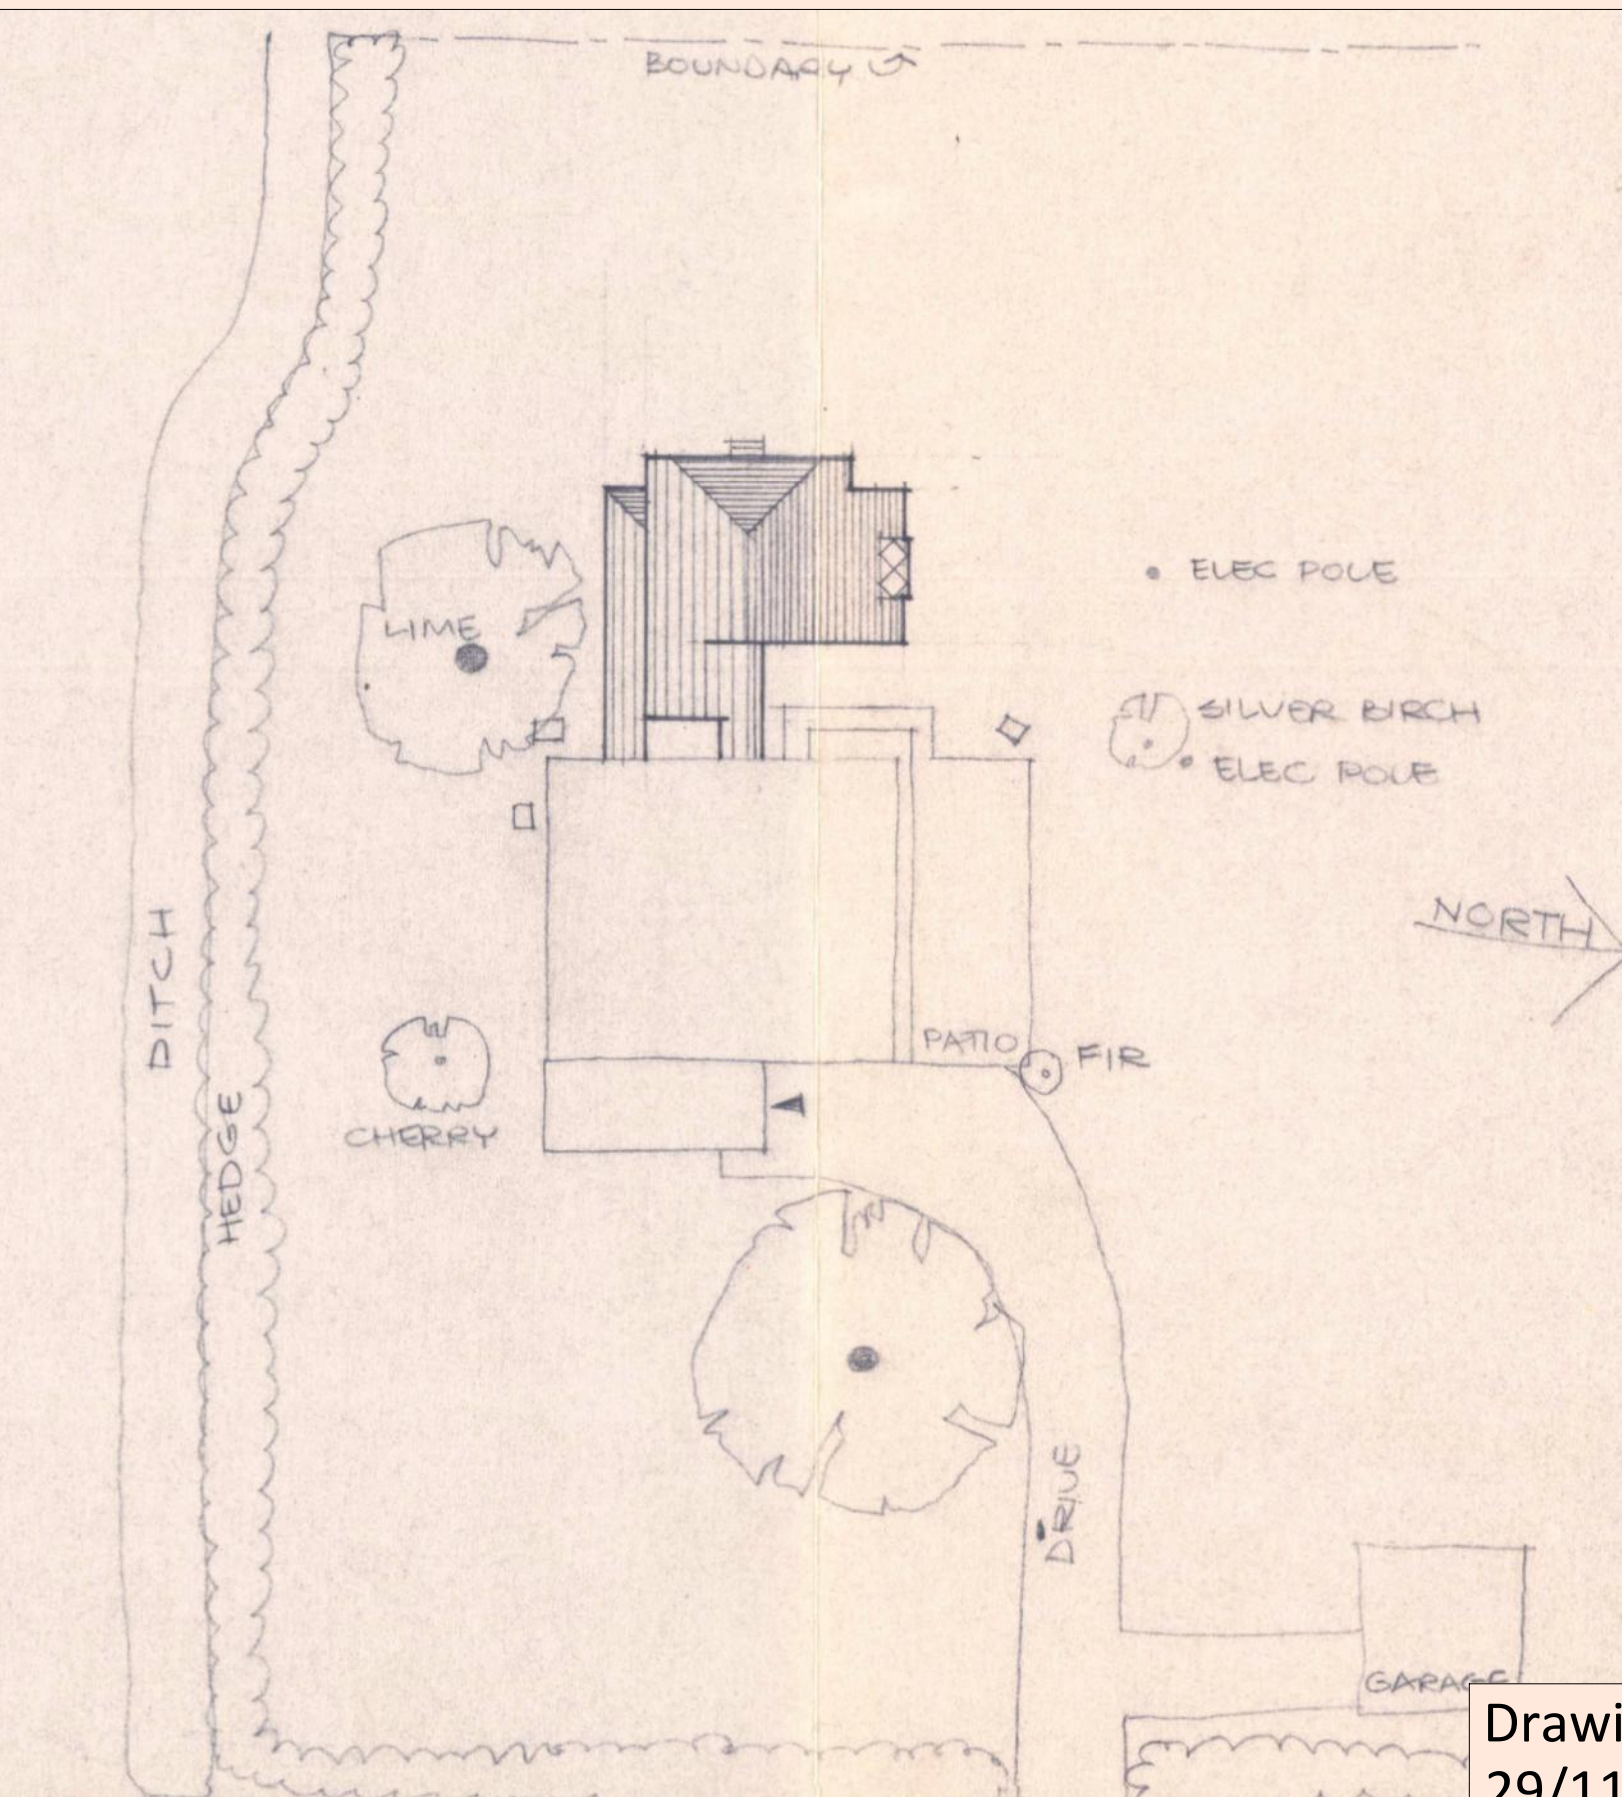

SITE PLAN 1:200

10000mm
SCALE CHECK

Drawing no. 1329A. L. 011
29/11/2023
Planning Submission