






EXISTING SOUTH-EAST ELEVATION (FRONT)

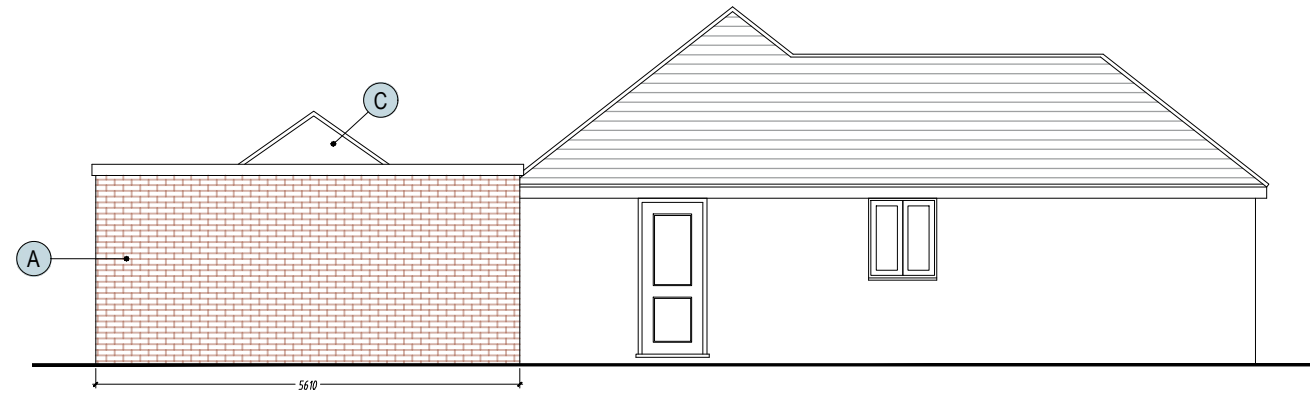

EXISTING NORTH-EAST ELEVATION

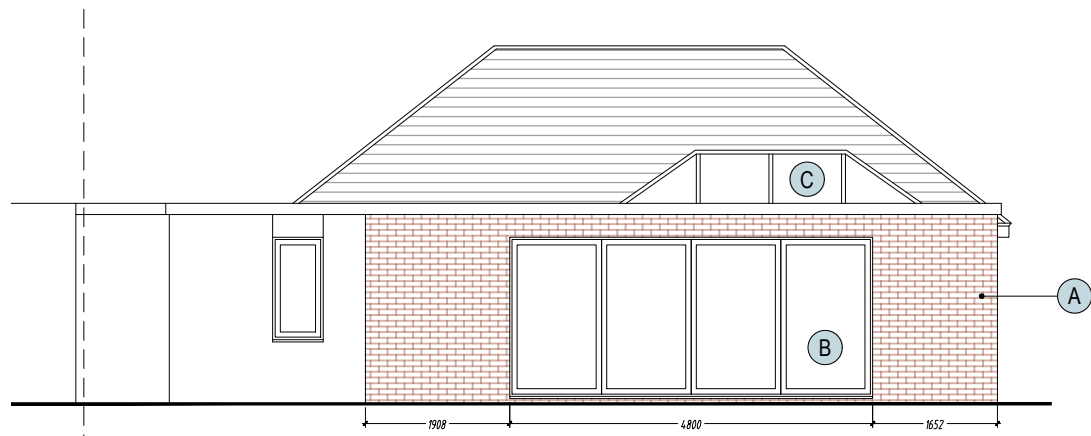

EXISTING NORTH-WEST ELEVATION (REAR)

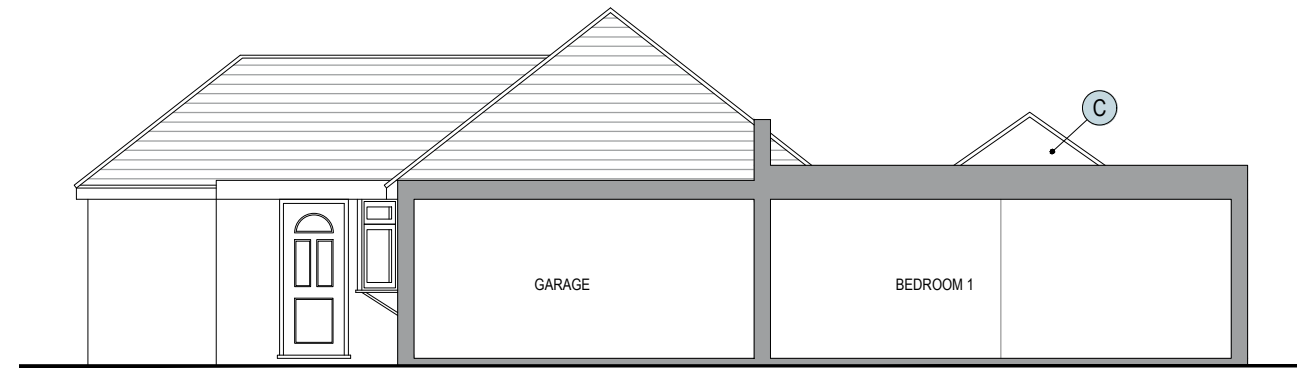

EXISTING SOUTH-WEST ELEVATION

**PROPOSED MATERIAL PALETTE**

- A. Facing brickwork to match existing
- B. PPC aluminium bi-folding doors
- C. Roof lantern

1:100@A3 0m 2m 4m

DWG NO	<b>2256-104</b>	
DATE	Dec 23	SCALE 1:100@A3
PROJECT NAME	102 Green Lane HP3 OLA	
DRAWING TITLE	Proposed Elevations	