


PROPOSED FLOOR PLAN

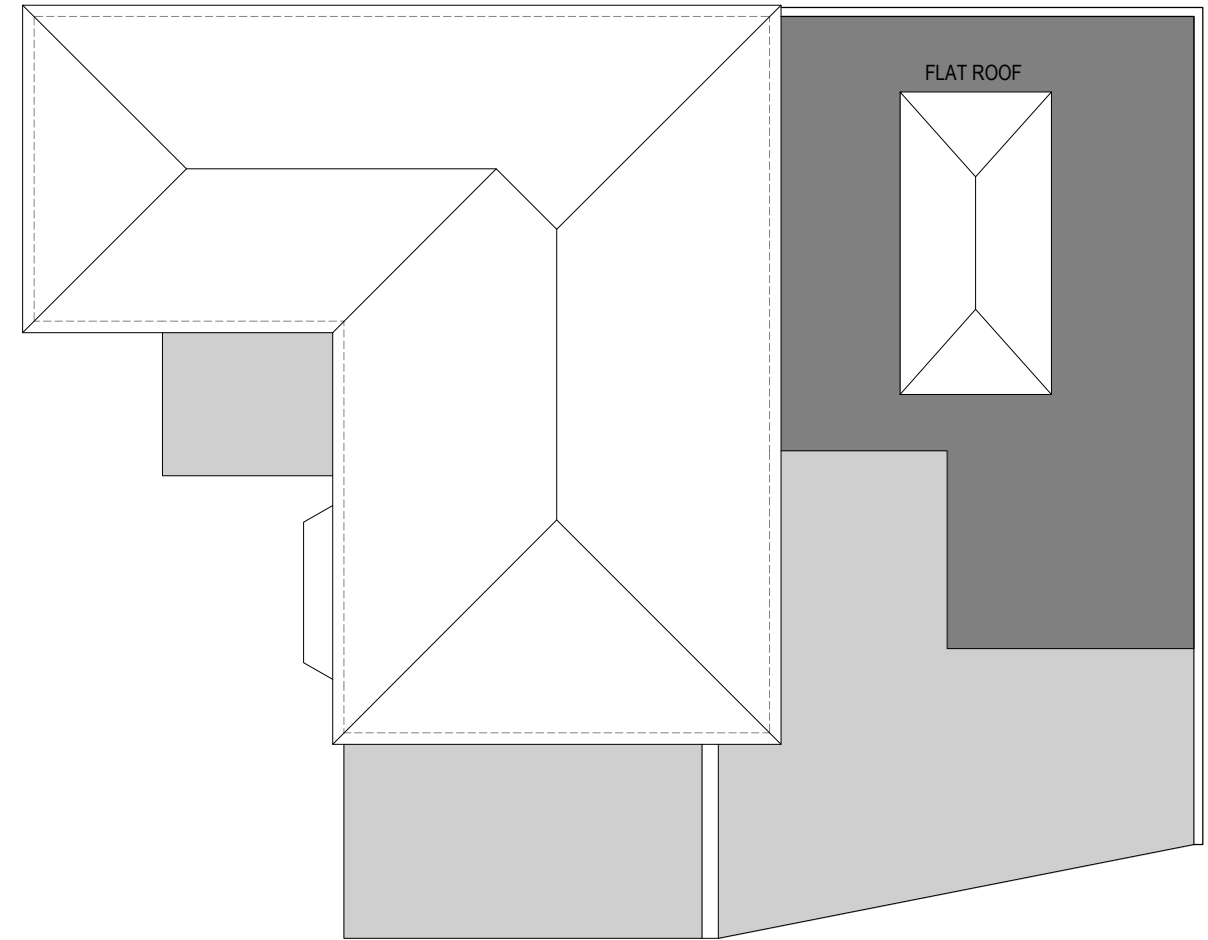

PROPOSED ROOF PLAN

DWG NO	2256-103	
DATE	Dec 23	SCALE 1:100@A3
PROJECT NAME	102 Green Lane HP3 OLA	
DRAWING TITLE	Proposed Plans	

