



GROUND FLOOR

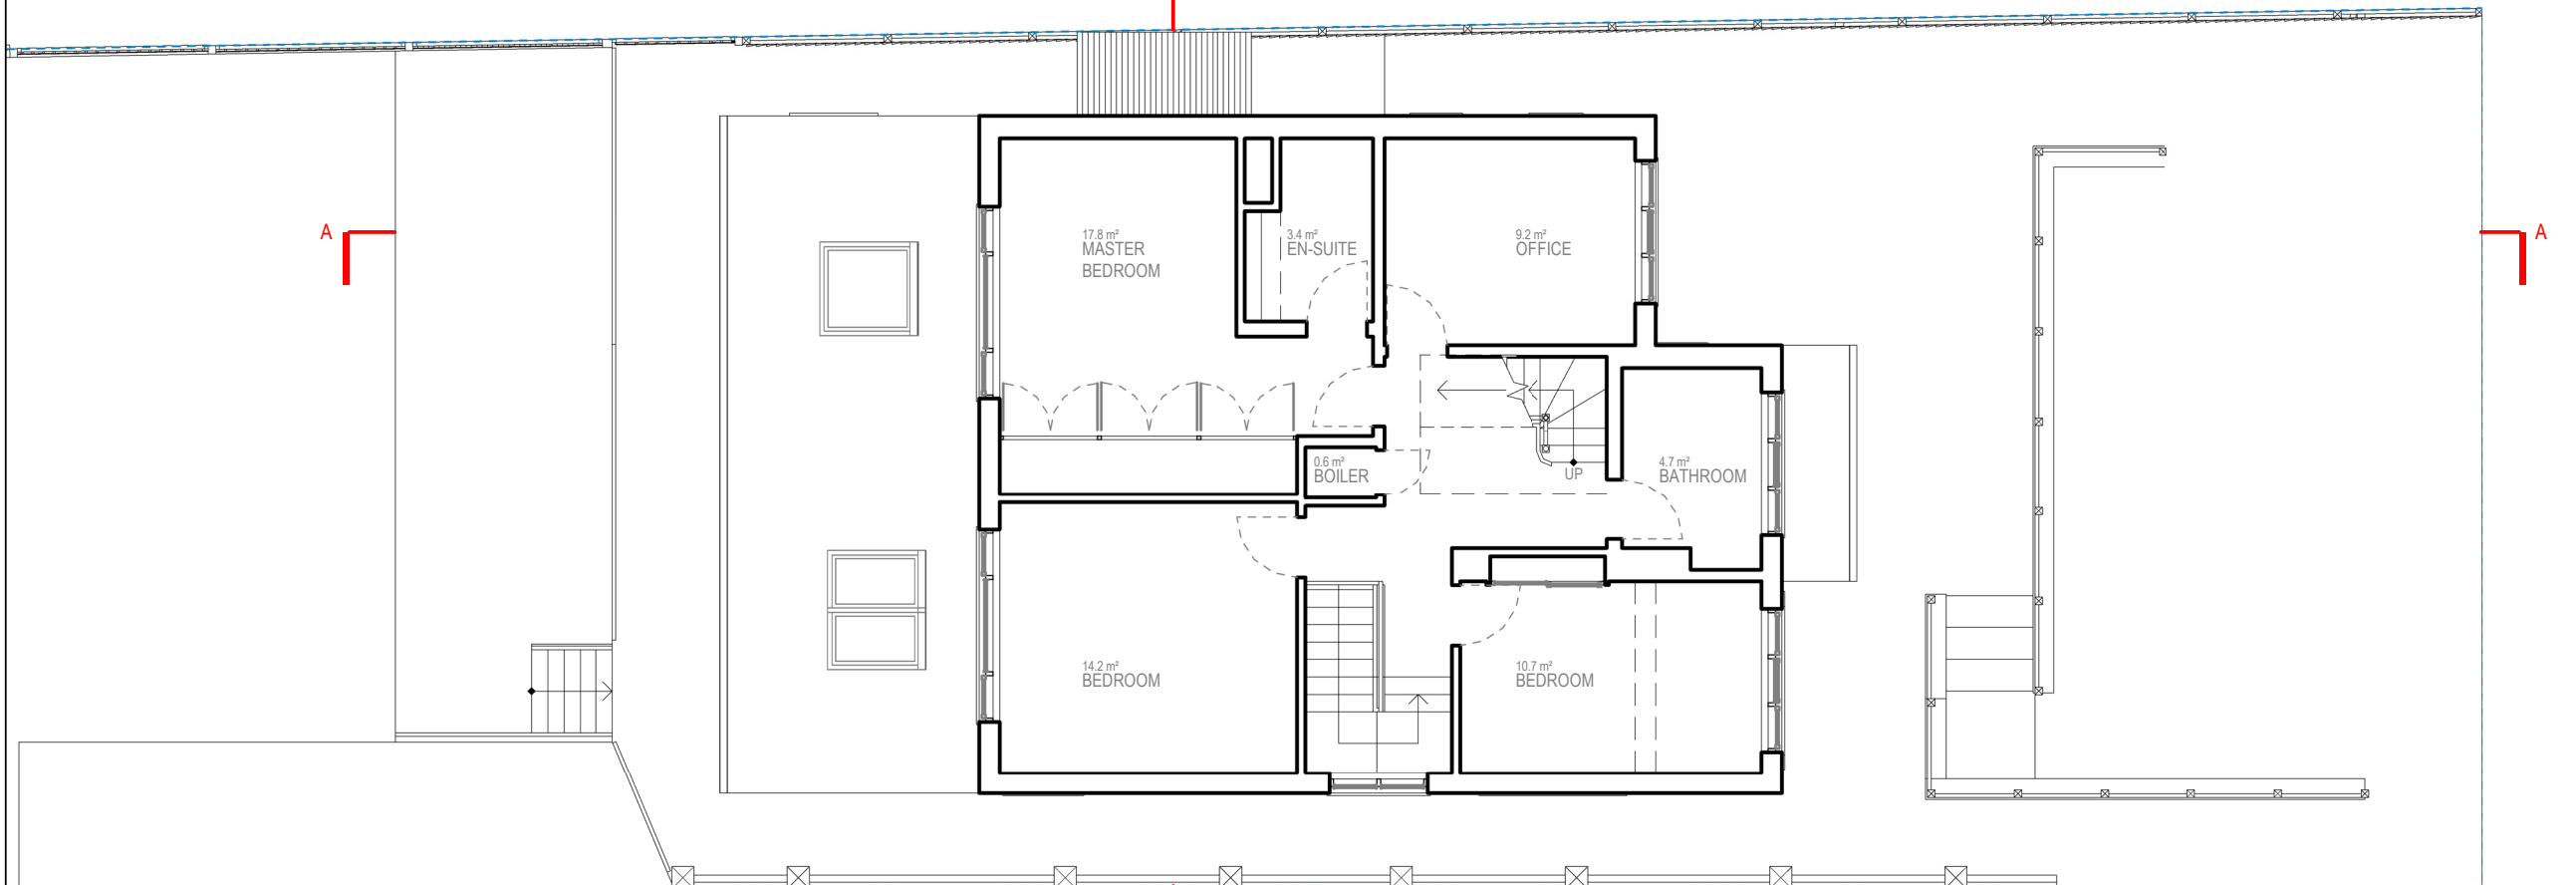

FIRST FLOOR

 

Written dimensions to be taken in preference to scaled dimensions. The Contractor is responsible for checking all dimensions before work starts.
 All work is to be carried out to the requirements, and to the satisfaction of the Local Authority.
 These drawings are for planning purposes only.
 Any discrepancies to be brought to the attention of 4D Planning Consultants immediately.

Rev	Date	Description	by	chk

4D PLANNING™
 Chartered Town Planners & Architectural Technicians
 Architecture | Town Planning
 T: 0203 1500 183 www.GetMePlanning.com

www.GetMePlanning.com
 Client
Brandon & Esther Kufrin

Project
**53 Berks Hill, Chorleywood,
 Rickmansworth, WD3 5AJ**

Title
**EXISTING DRAWINGS
 FLOOR PLANS**
 Date: 27.07.2023 Rev:
 Scale: 1:100@A3
 Drawing No. 4D-417 E 01
 Drawn by : MAX