




PROPOSED FLOOR PLAN

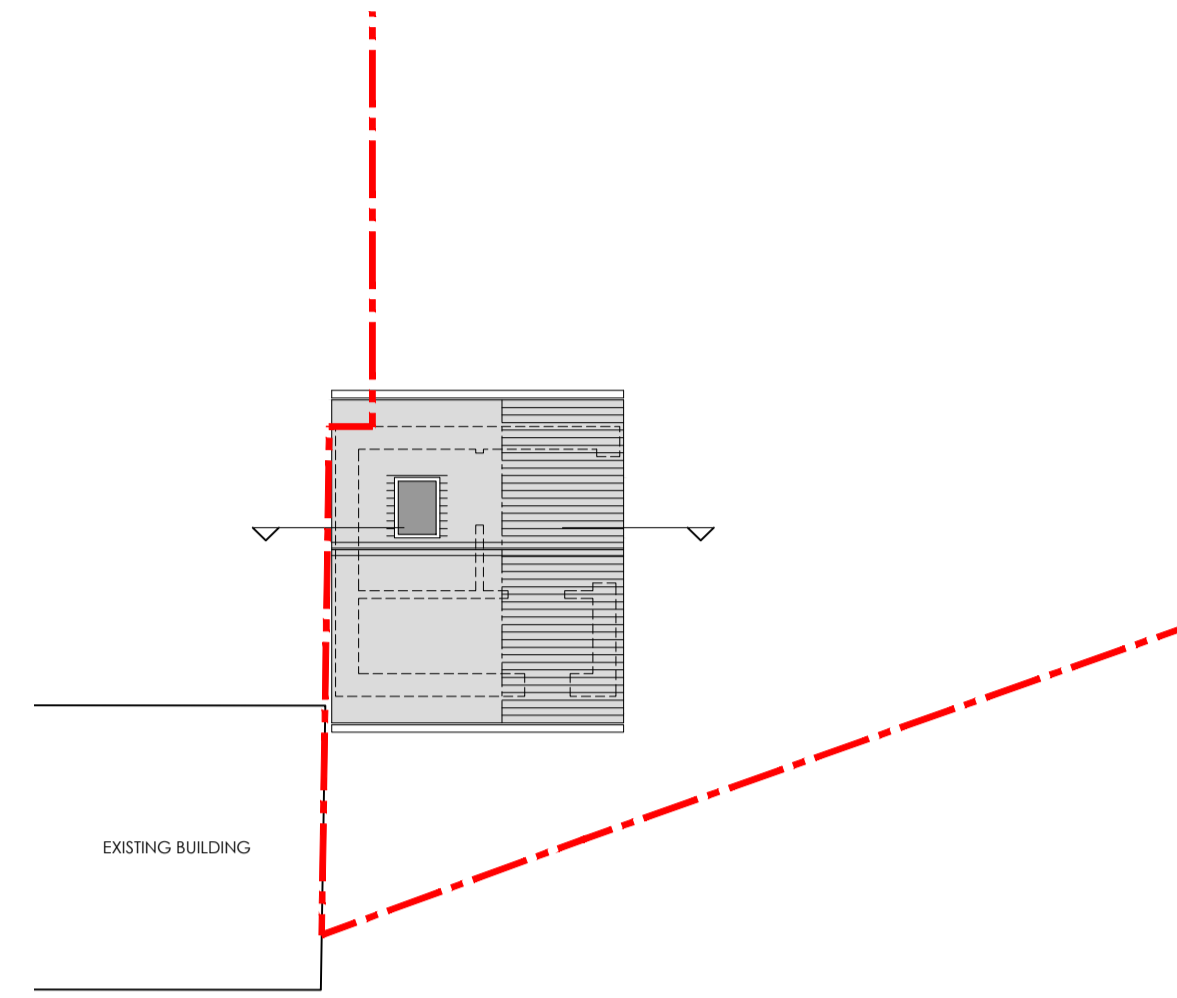


PROPOSED ROOF PLAN

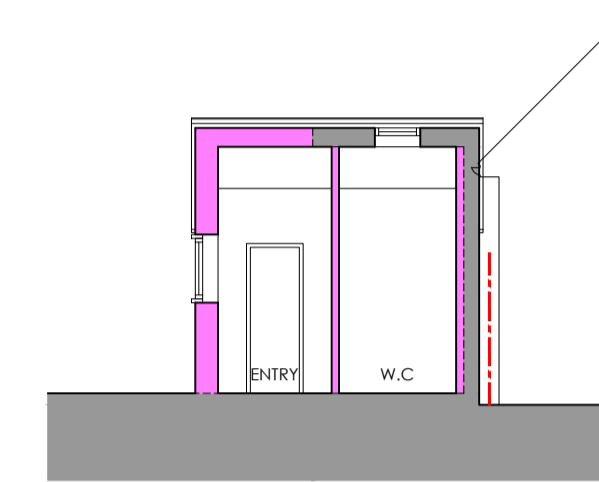


PROPOSED SECTION

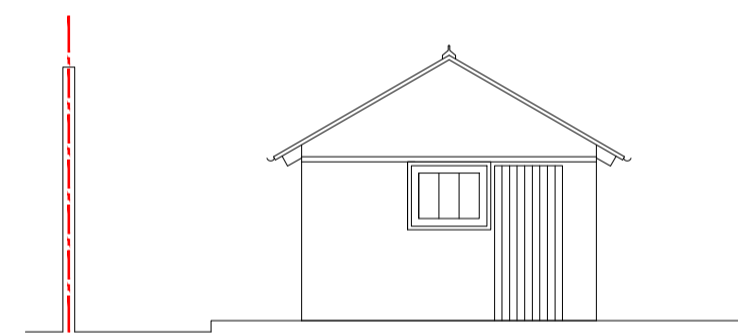


FRONT ELEVATION

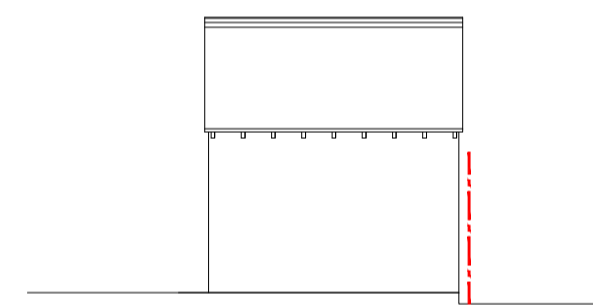


SIDE ELEVATION

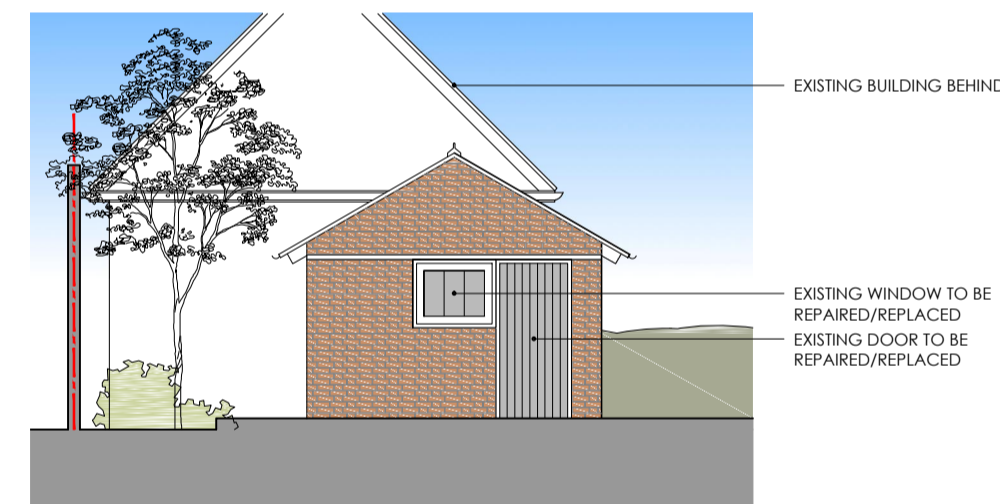


FRONT ELEVATION

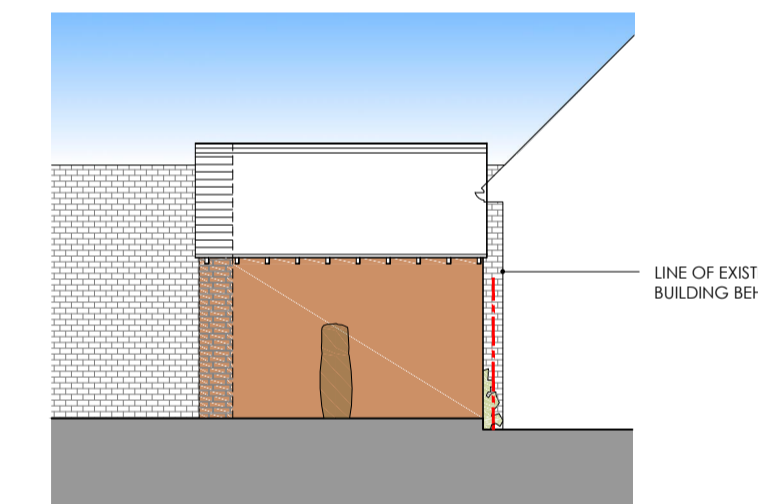


SIDE ELEVATION

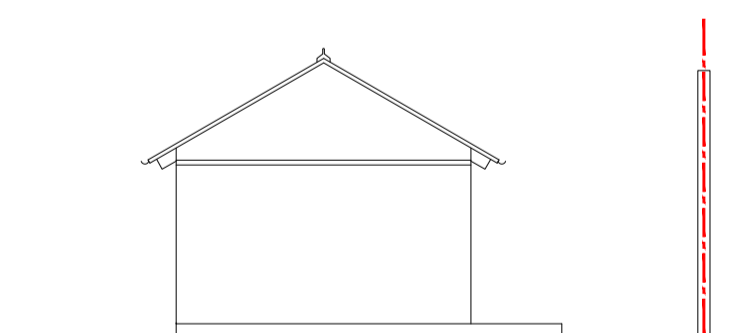


BACK ELEVATION

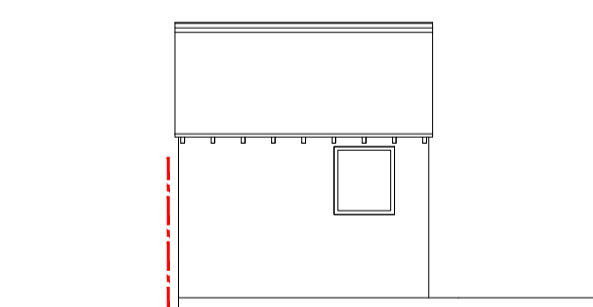

SIDE ELEVATION

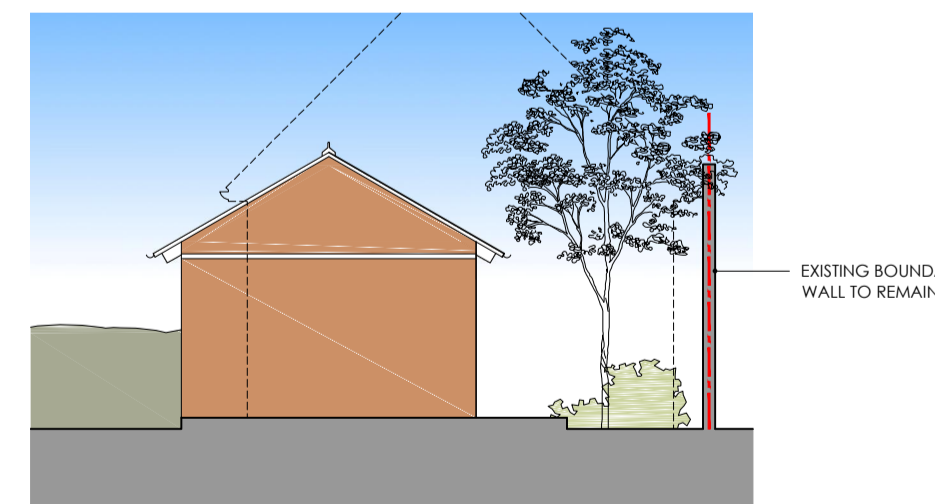

BACK ELEVATION

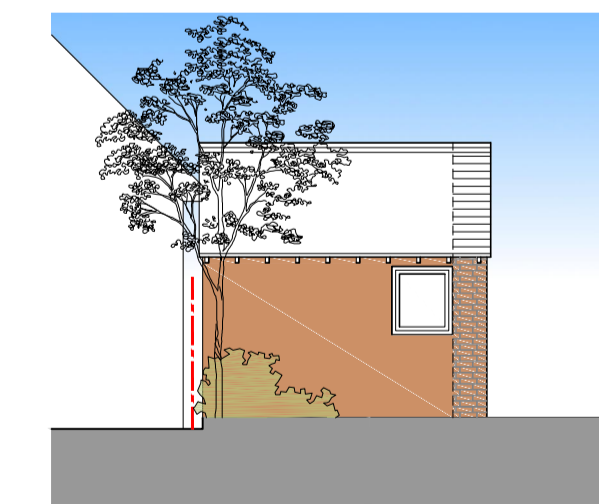

SIDE ELEVATION

EXISTING ELEVATIONS

PROPOSED ELEVATIONS



AMENDMENTS:
 B : DECEMBER 2023
 A : NOVEMBER 2023
 EXISTING ELEVATIONS INCLUDED & SITE BOUNDARY UPDATED

client : MR.J. & MRS.A. RANKIN

project : PROPOSED PAVILION & KITCHEN GARDEN

site : MICKLEFIELD HALL, SARRATT LANE, RICKMANSWORTH, HERTS. WD3 6AQ

content : PROPOSED OUTBUILDING

date : NOVEMBER 2023

scale : 1: 100 @ A1

ALL DIMENSIONS TO BE CHECKED ON SITE

GARRETT MCKEE
 ARCHITECTS

RILEY HOUSE
 RILEY ROAD
 MARLOW
 BUCKINGHAMSHIRE
 T 01495 907000
 www.garrettmckee.co.uk

drawn : 2740 - PL206 revision : B