
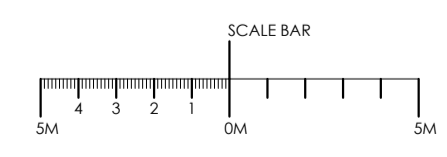


NORTH

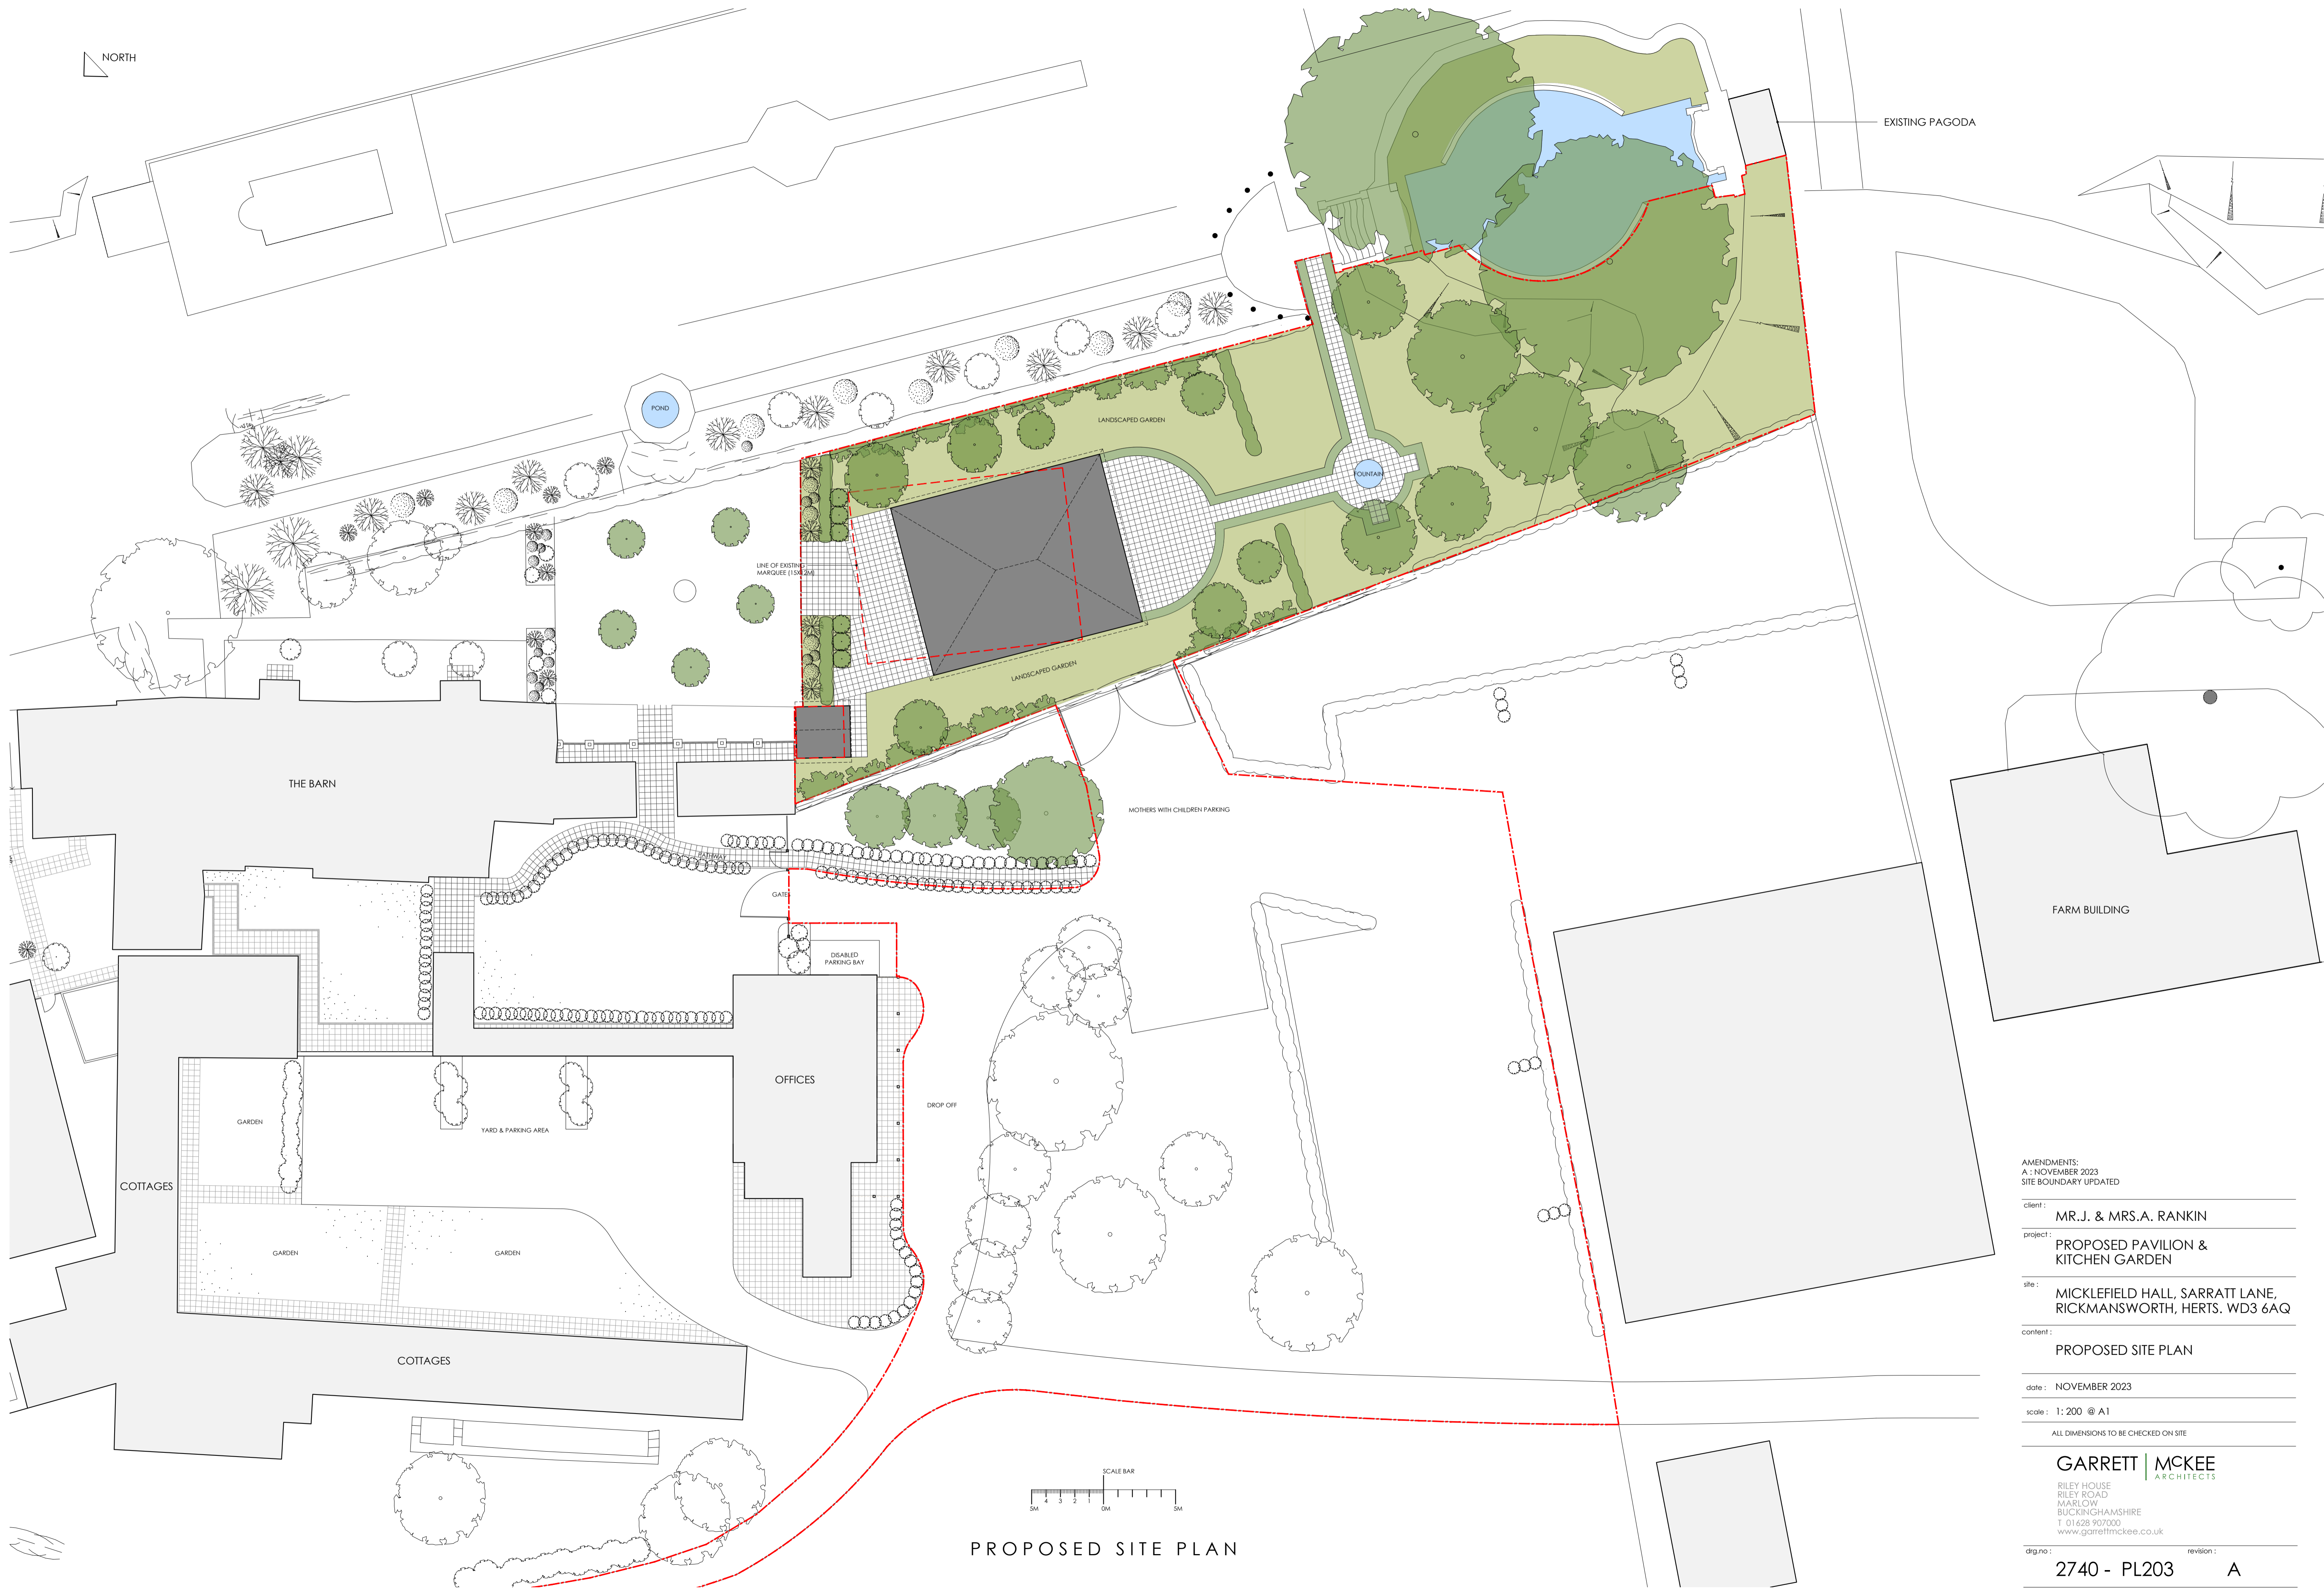

PROPOSED SITE PLAN

AMENDMENTS:
A : NOVEMBER 2023
SITE BOUNDARY UPDATED

client : MR.J. & MRS.A. RANKIN

project : PROPOSED PAVILION & KITCHEN GARDEN

site : MICKLEFIELD HALL, SARRATT LANE, RICKMANSWORTH, HERTS. WD3 6AQ

content : PROPOSED SITE PLAN

date : NOVEMBER 2023

scale : 1: 200 @ A1

ALL DIMENSIONS TO BE CHECKED ON SITE

GARRETT | MCKEE
ARCHITECTS

RILEY HOUSE
RILEY ROAD
MARLOW
BUCKINGHAMSHIRE
T 01628 907000
www.garrettmckee.co.uk

diag.no : 2740 - PL203

revision : A