



Roof Plan 1:100




Section 1:100

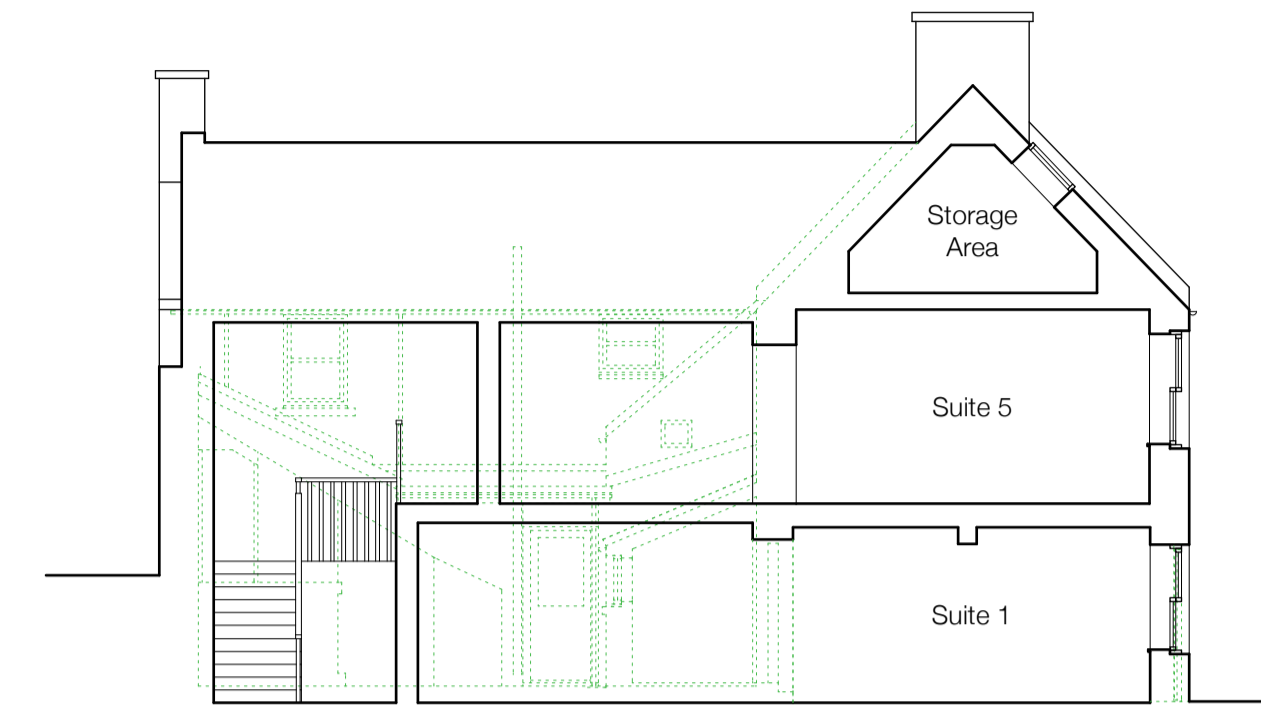


East Elevation 1:100

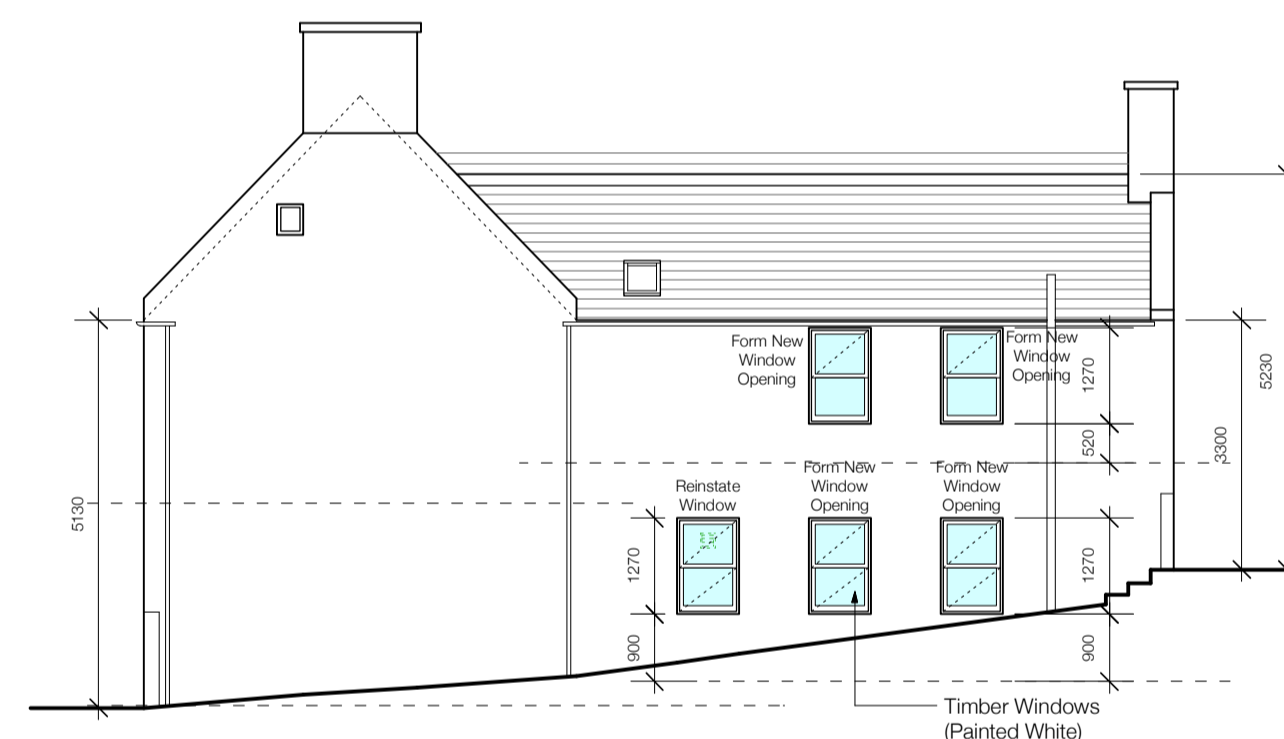


North Elevation 1:100

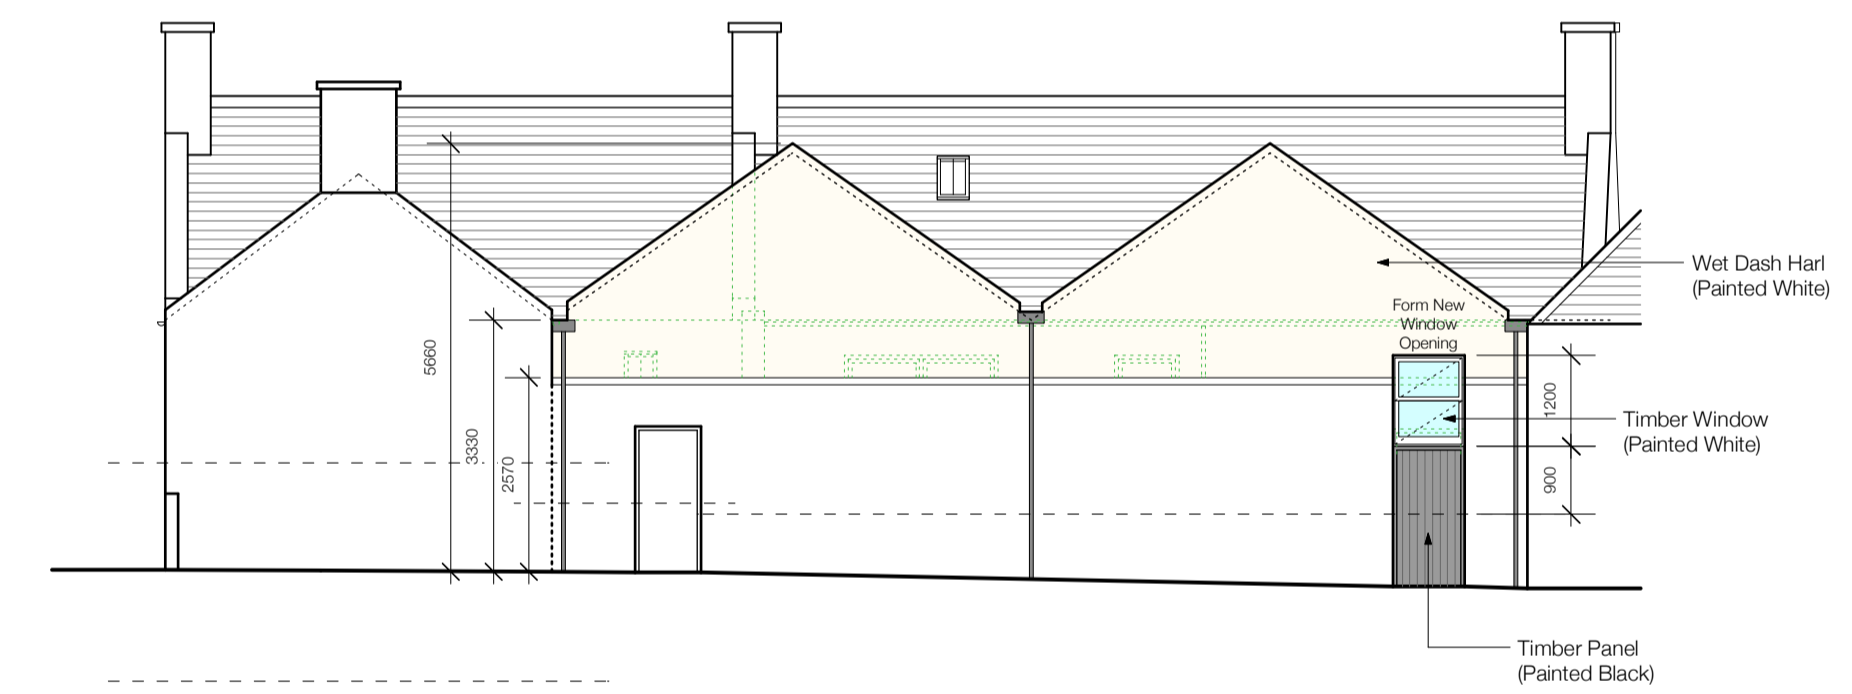


West Elevation 1:100

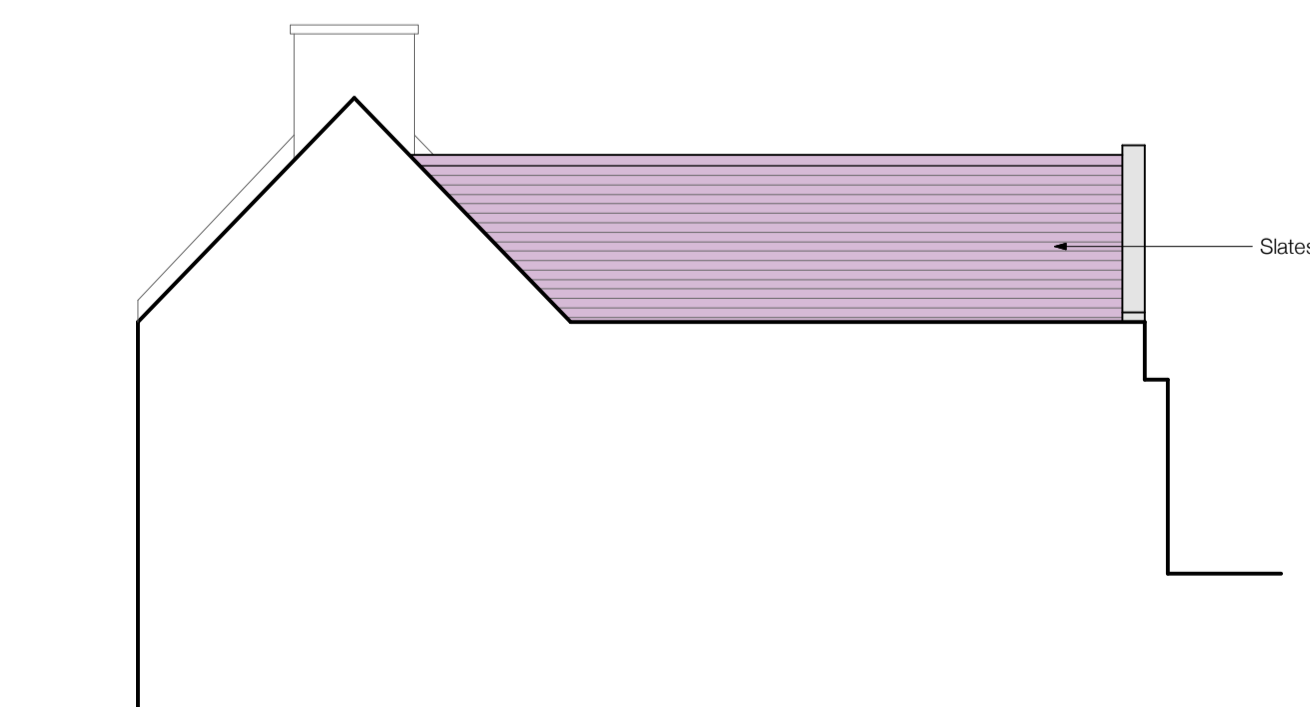


Sectional North Elevation 1:100

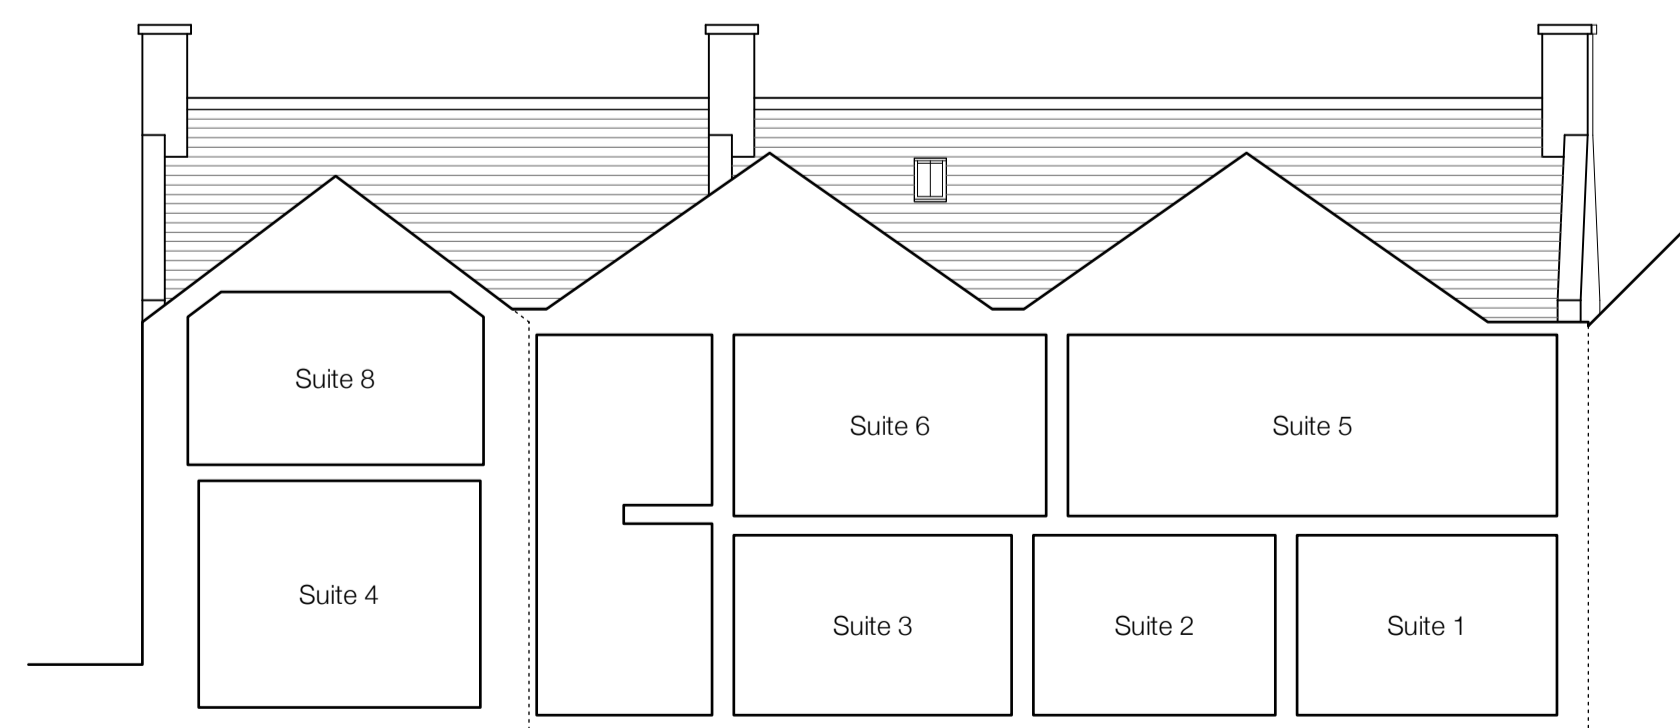

West Sectional Elevation 1:100

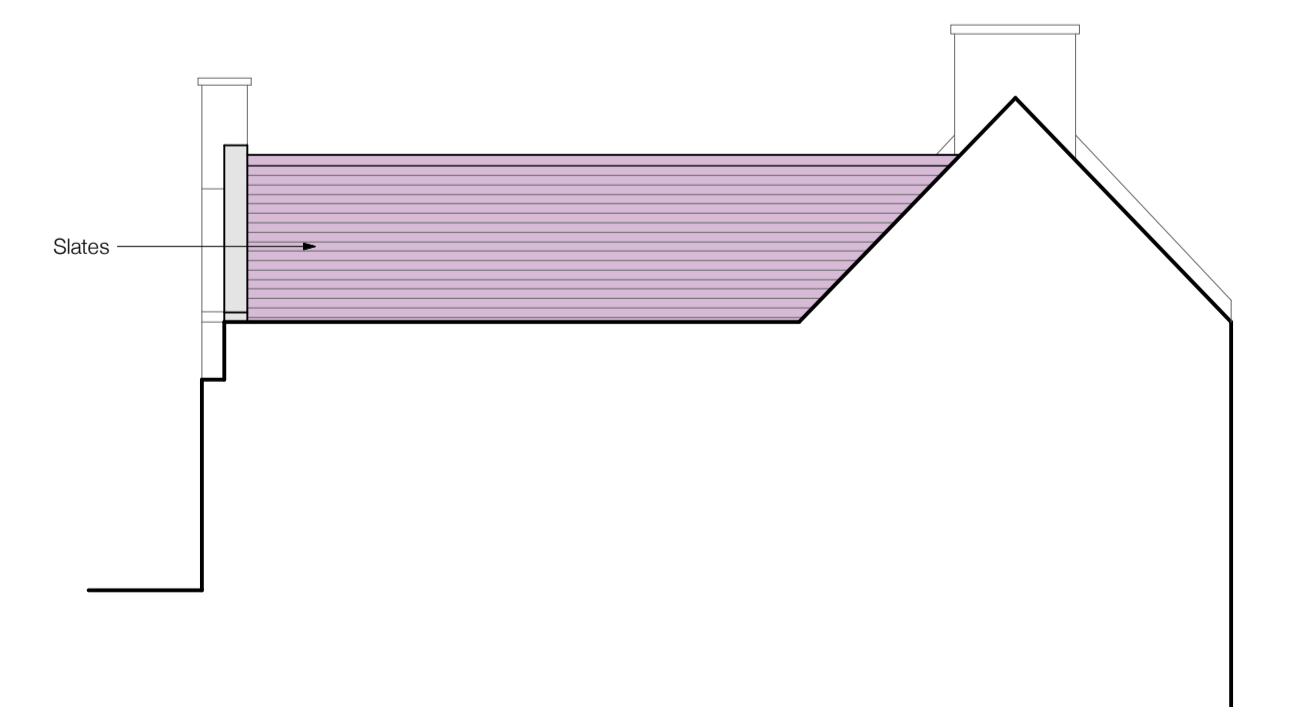

Sectional South Elevation 1:100

 

No	Revisions	Date	Initials
B	Additional Elevations & Roof Plan Added	13.12.23	RG
A	Minor Amendments	07.12.23	RG

**MANTELL
RITCHIE**
Chartered Architects

27A High Street, BANFF,
AB45 1AN
Tel:- 01261 812267
Email:- admin@mantellritchie.co.uk
www.mantellritchie.com



Copyright of Mantell Ritchie, Chartered Architect.

project
**The Ship Inn,
7 Deveronside, BANFF.**
Self Catering Guest Accommodation
for
Mr & Mrs W Stewart

content
Sections, Elevations & Roof Plan

scales
1:100
drawn by
RG

size A1	date 27.09.23
------------	------------------

ref **23065** **04B**