




Second Floor Plan 1:100

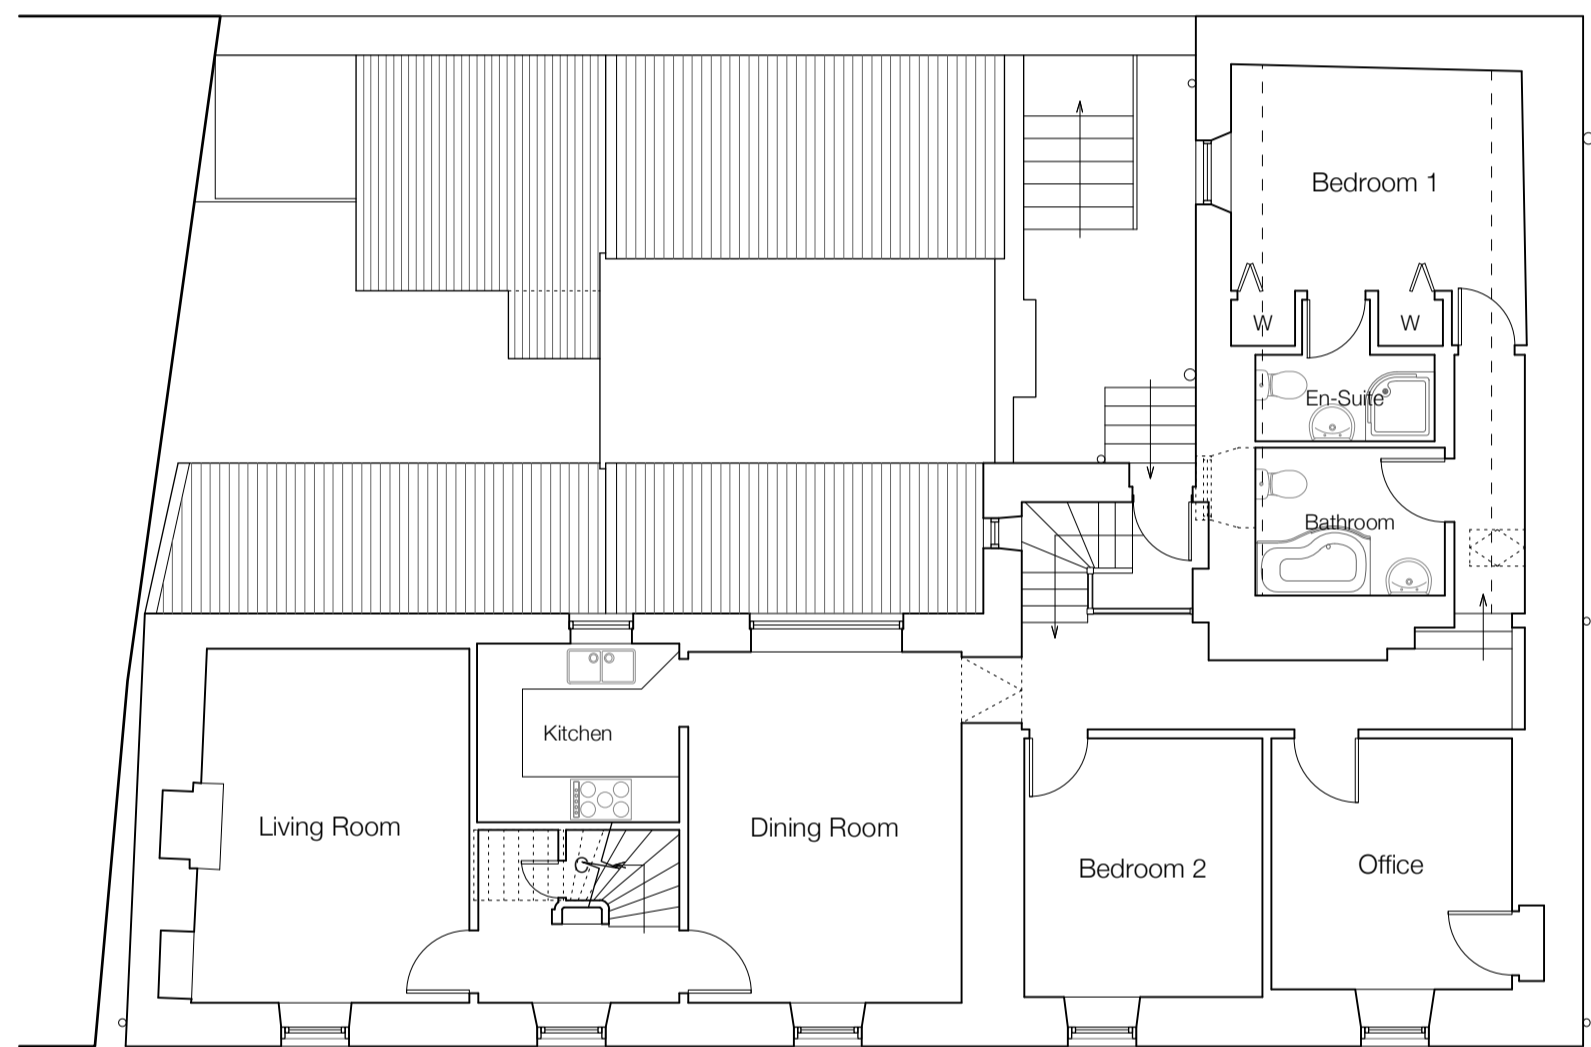


First Floor Plan 1:100

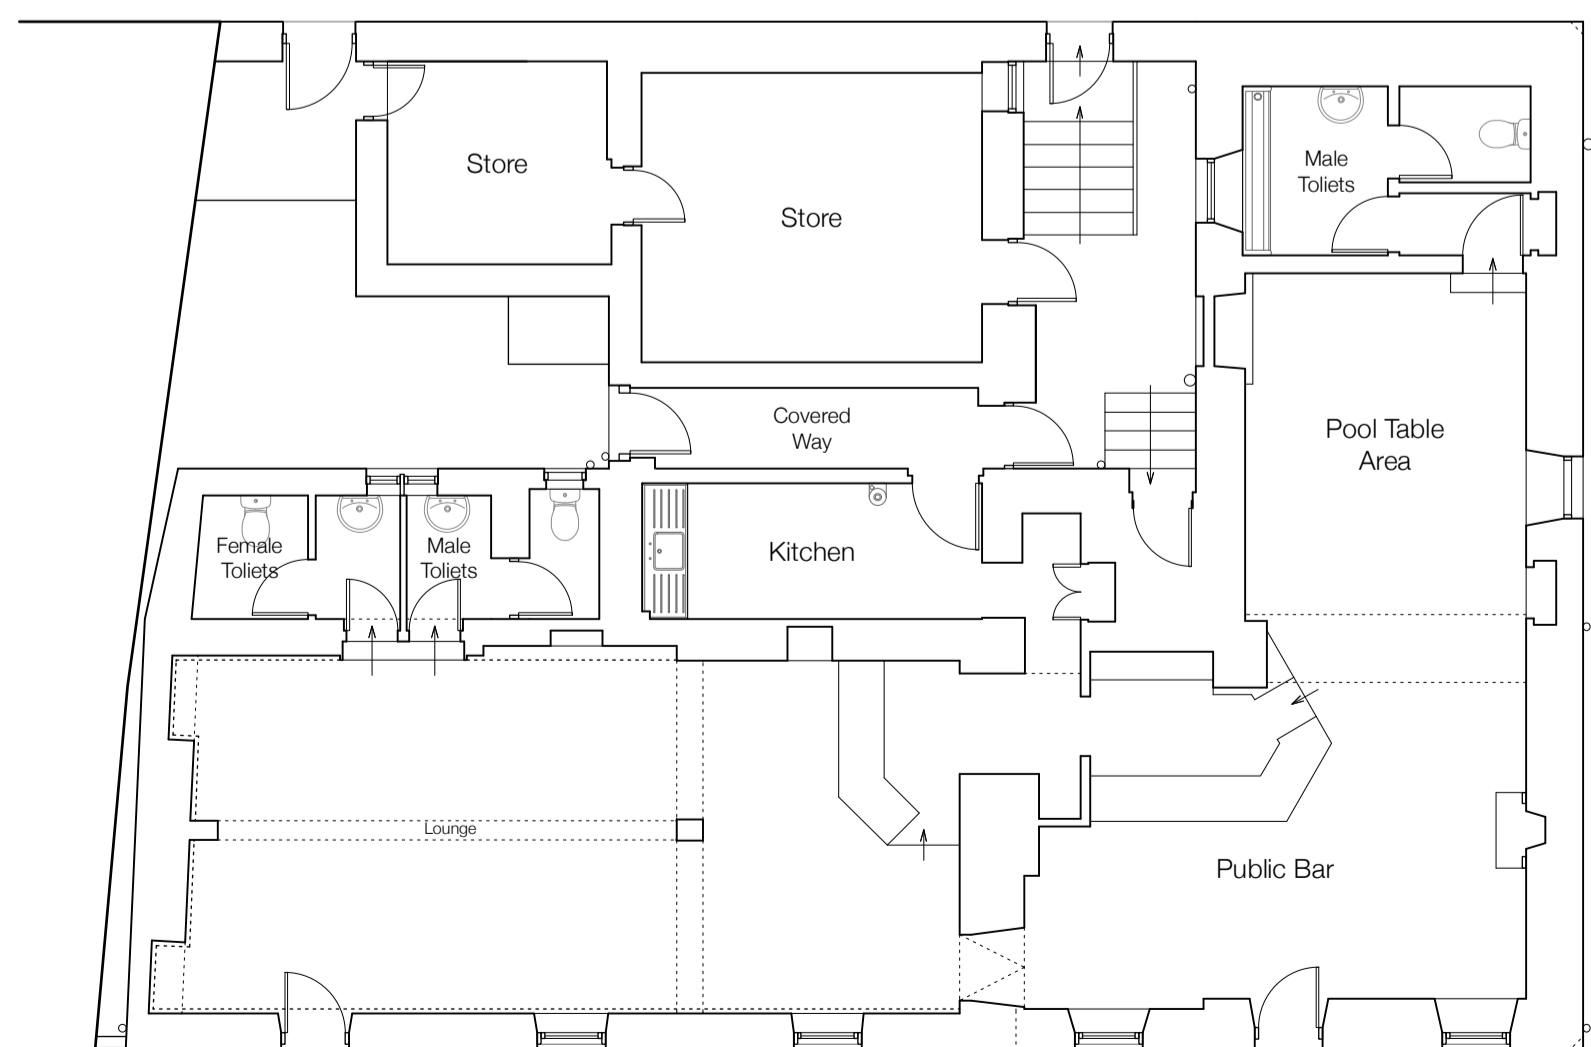


Ground Floor Plan 1:100

 

East Elevation 1:100

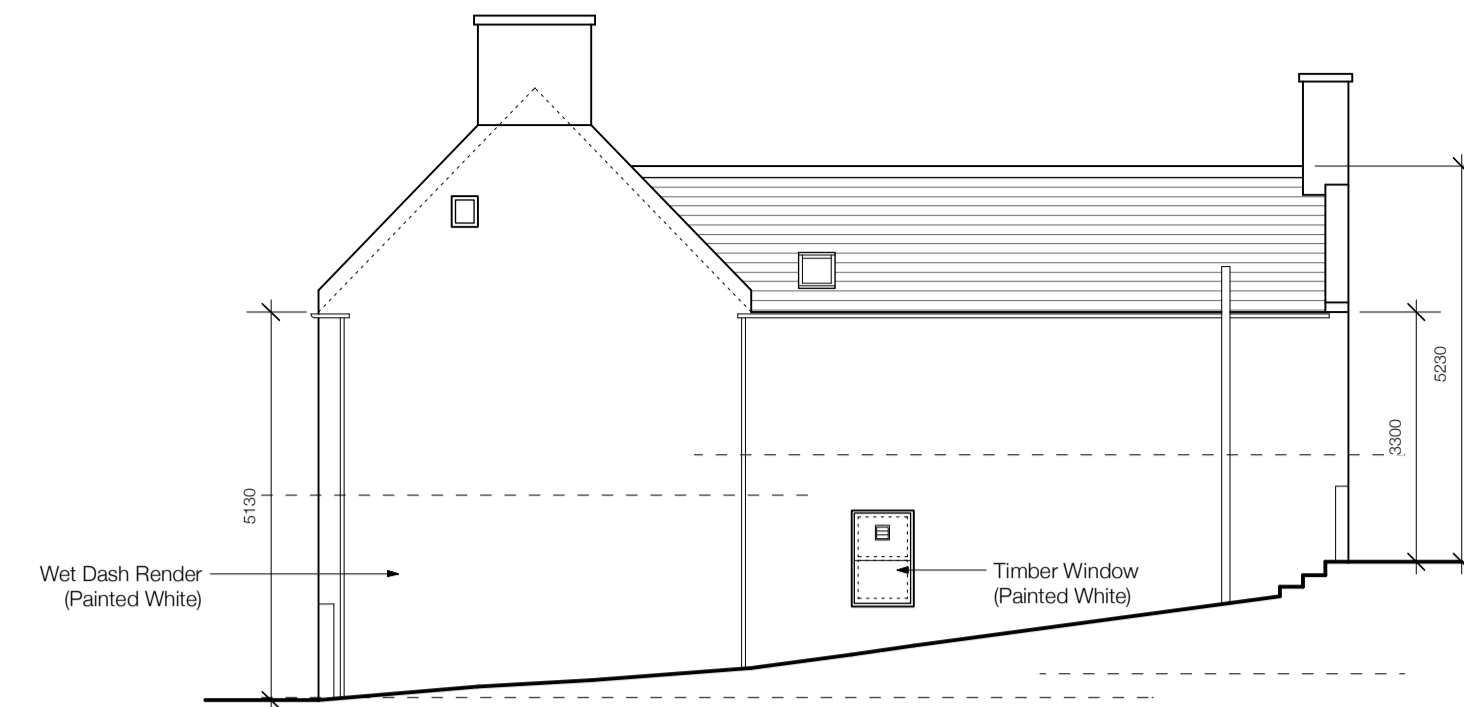


North Elevation 1:100

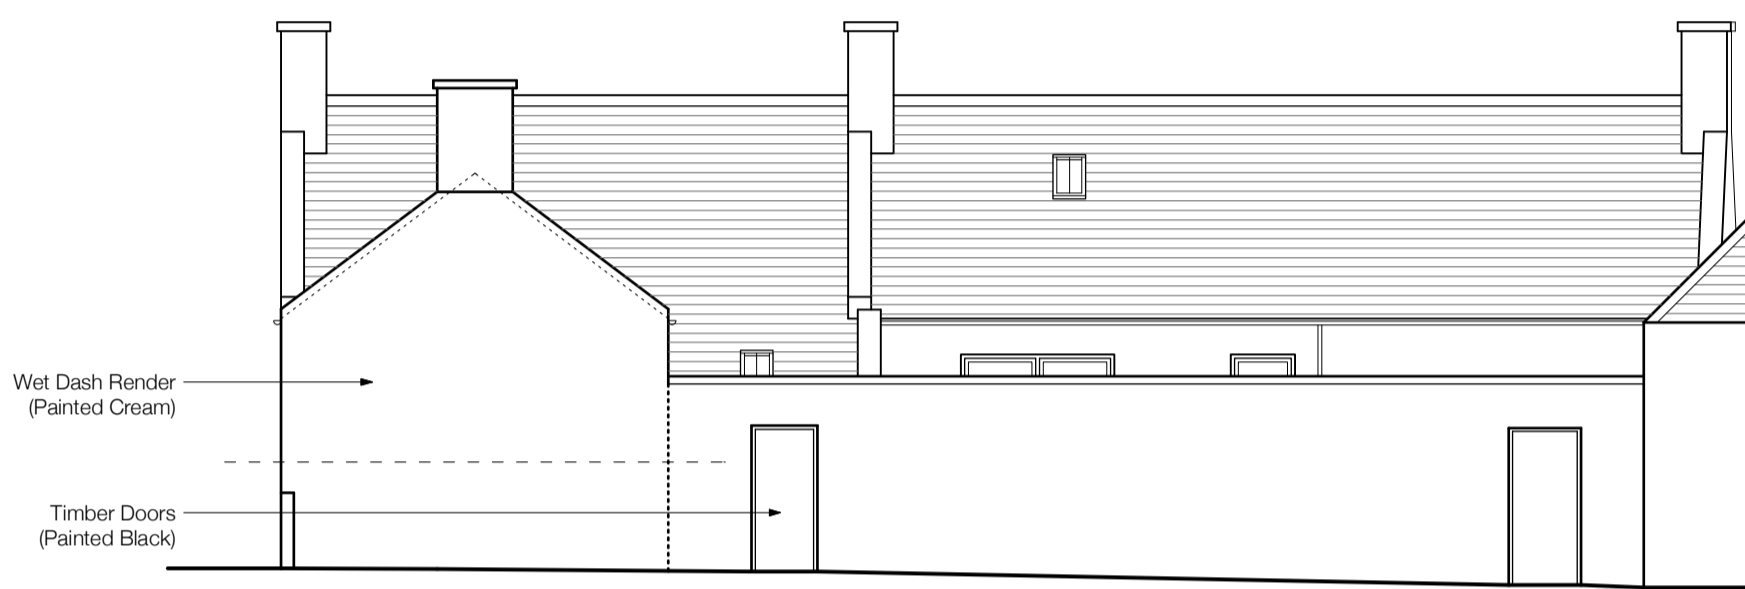


West Elevation 1:100




West Sectional Elevation 1:100

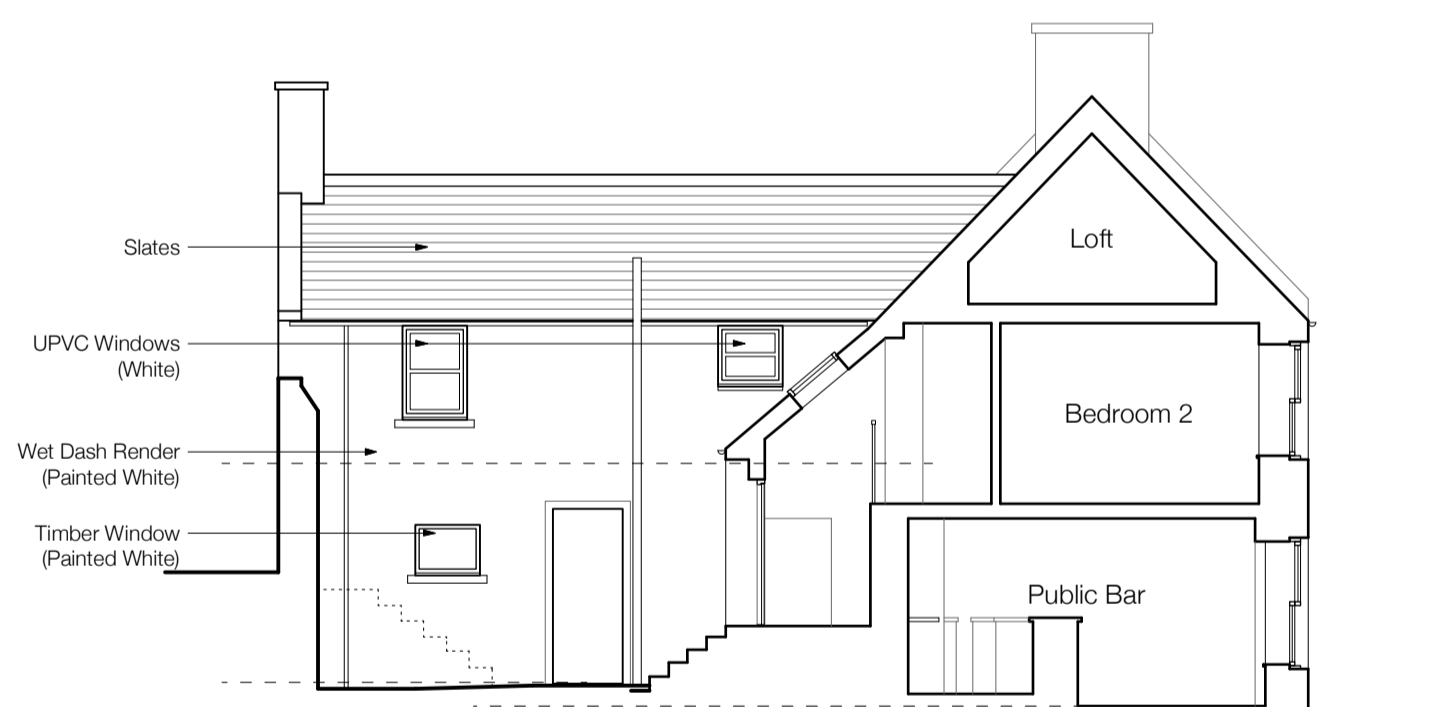

South Sectional Elevation 1:100

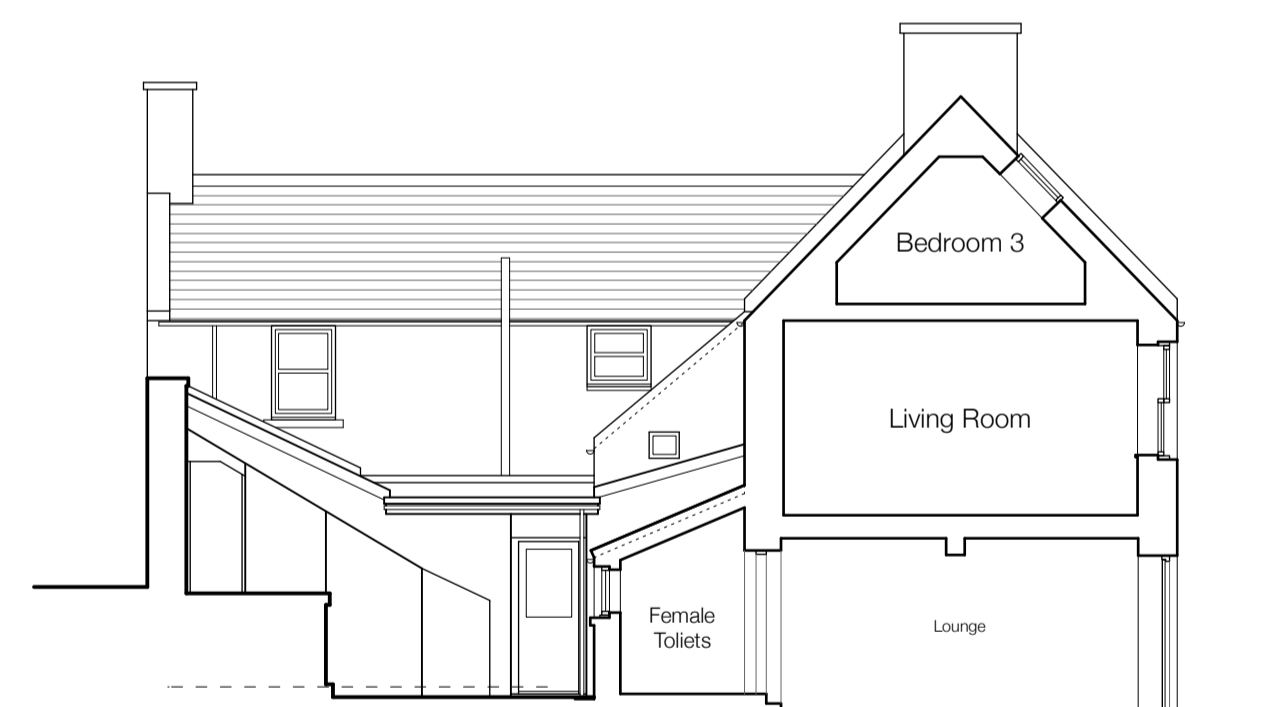

South Sectional Elevation 1:100

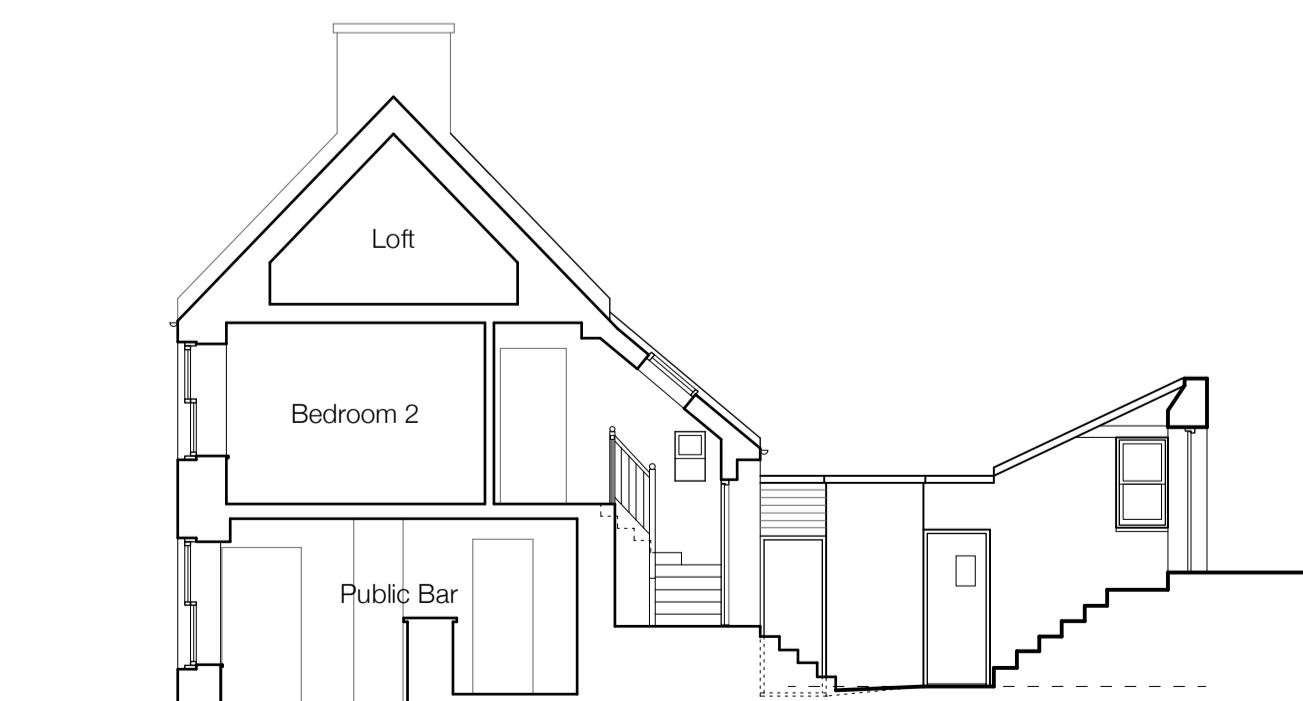

North Sectional Elevation 1:100

No	Revisions	Date	Initials
A	Further Details Added	07.12.23	RG

**MANTPELL
RITCHIE**
Chartered Architects

27A High Street, BANFF,
AB45 1AN
Tel:- 01261 812267
Email:- admin@mantpellritchie.co.uk
www.mantpellritchie.com



Copyright of Mantpell Ritchie, Chartered Architect.

project
**The Ship Inn,
7 Deveronside, BANFF.**
Existing
for
Mr & Mrs W Stewart

content
Plans, Elevations & Sections

scales
1:100
drawn by
RG

size
A1

date
10.08.23

ref **23065** **Ex A**