



First Floor Plan 1:50

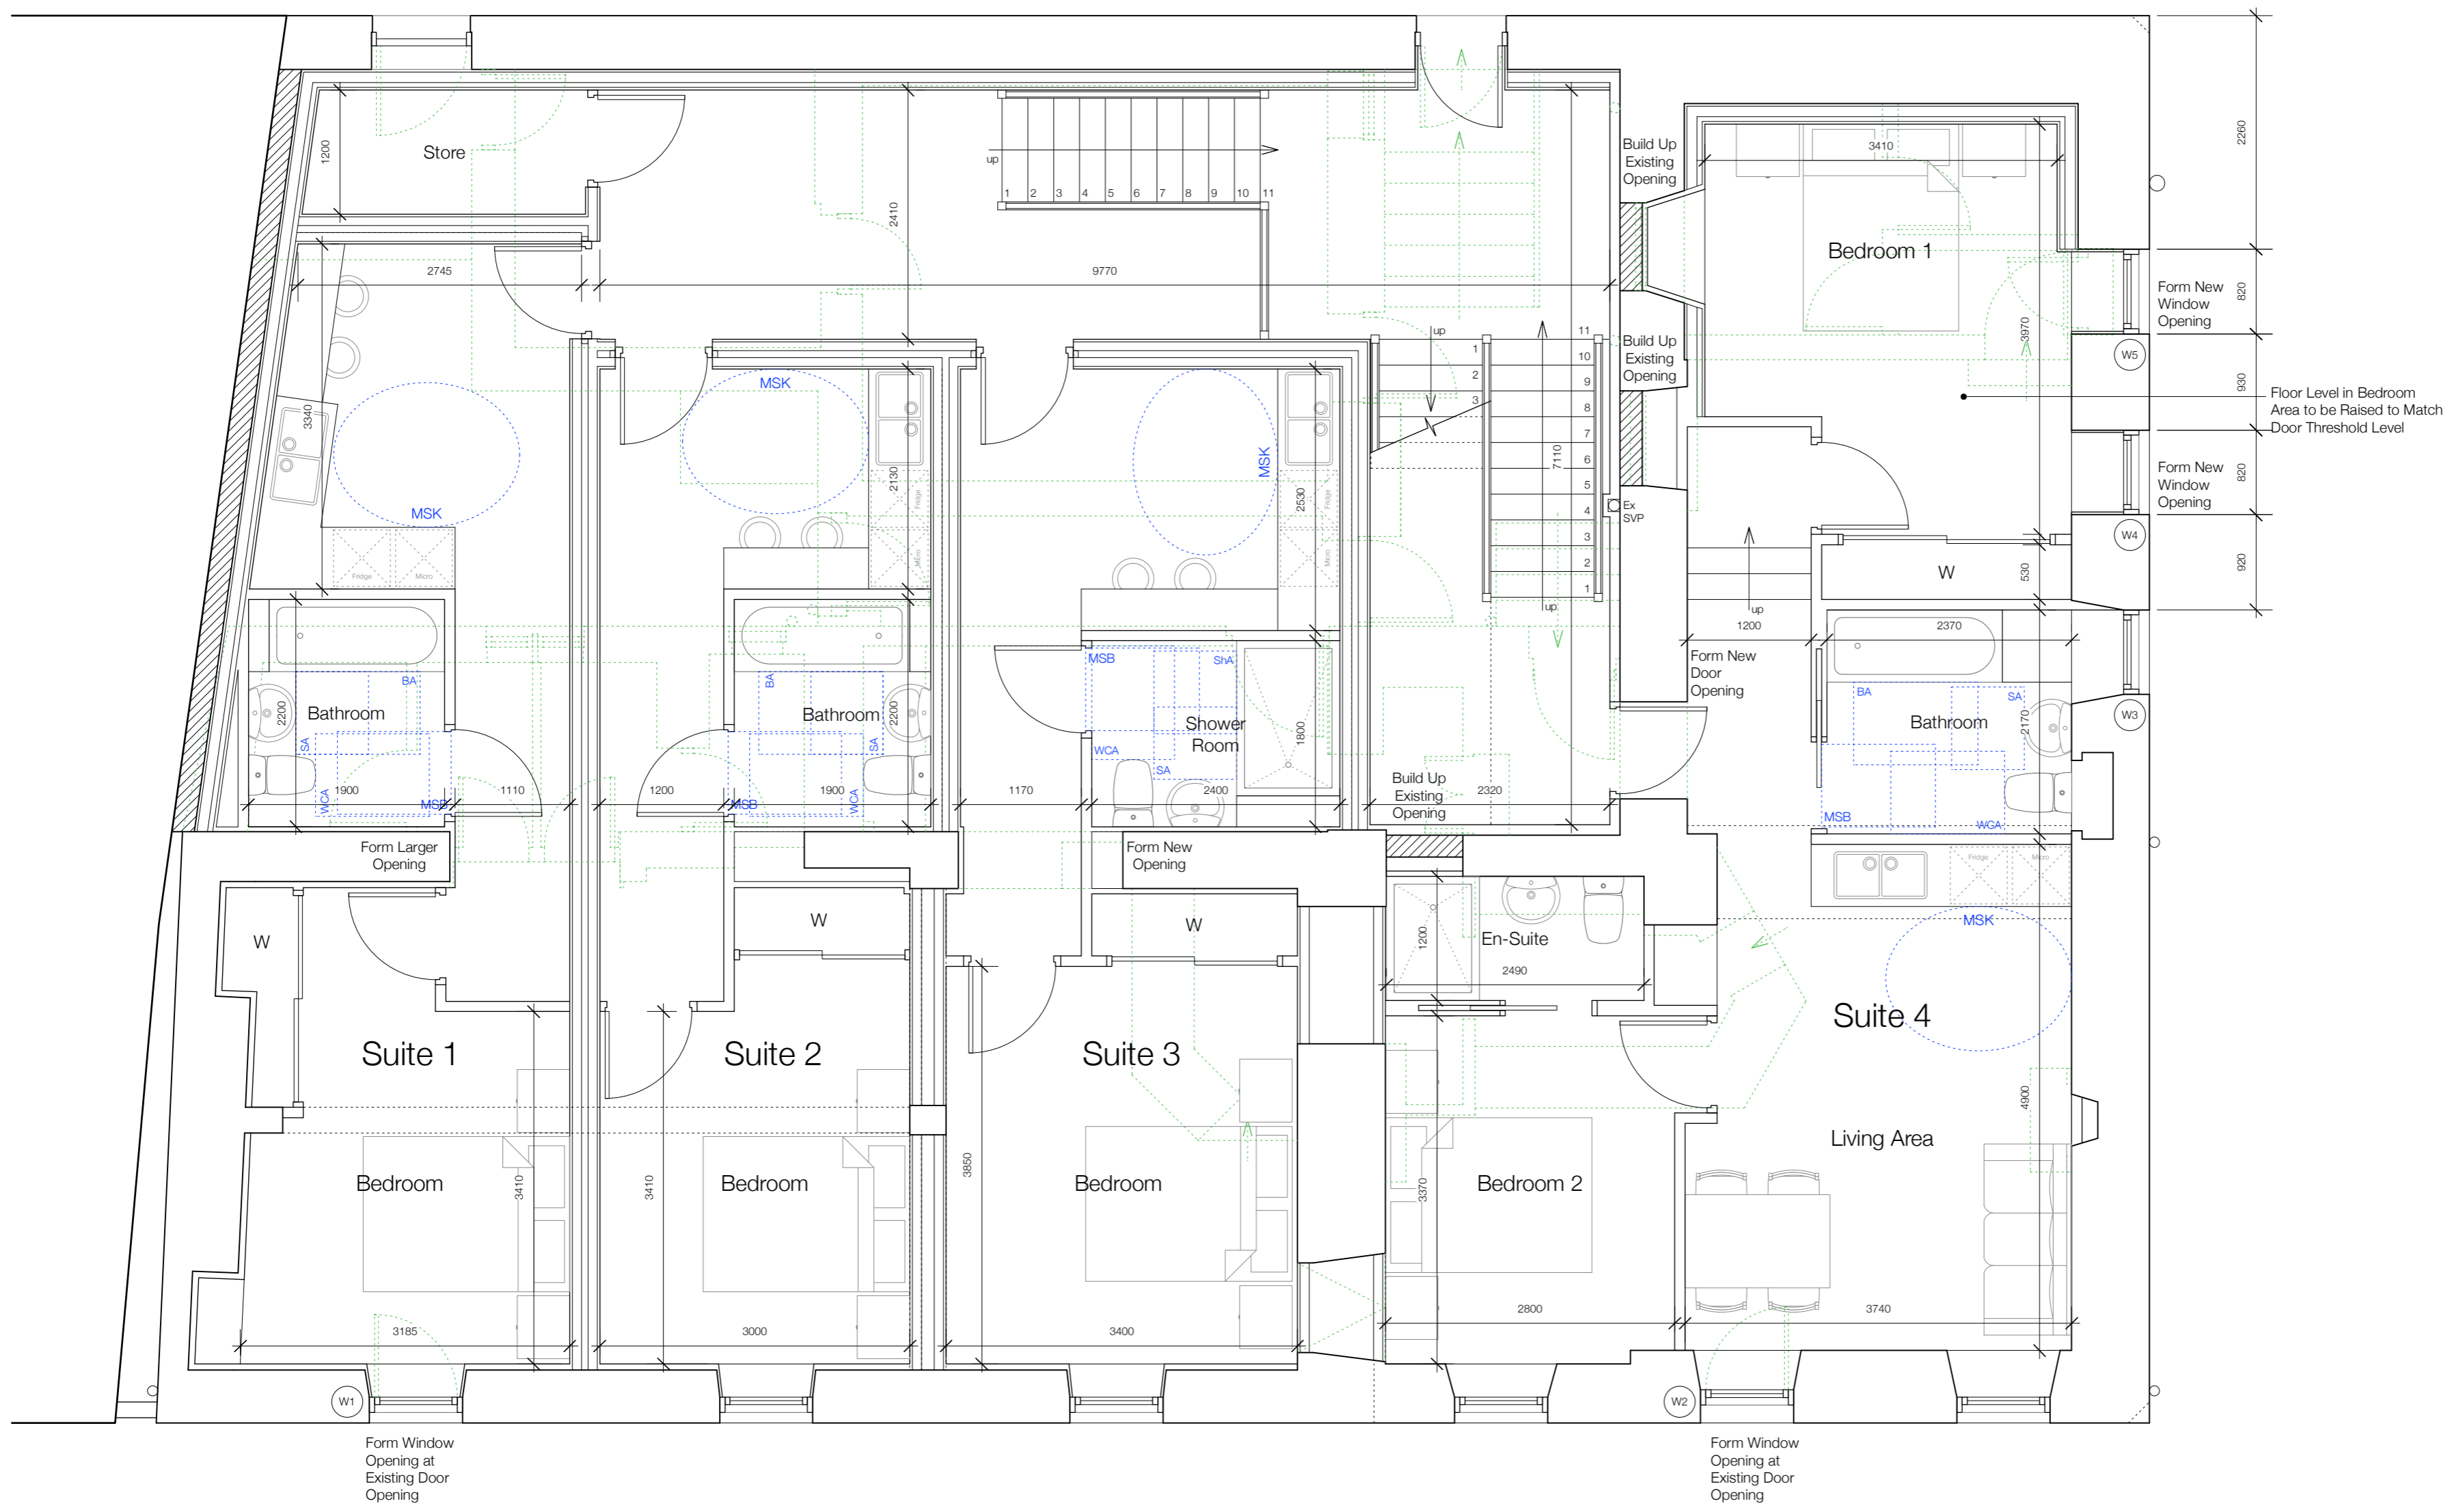

Ground Floor Plan 1:50

 

No	Revisions	Date	Initials
A	Minor Amendments	07.12.23	RG

**MANTELL
RITCHIE**
Chartered Architects

27A High Street, BANFF,
AB45 1AN
Tel:- 01261 812267
Email:- admin@mantellritchie.co.uk
www.mantellritchie.com

Copyright of Mantell Ritchie, Chartered Architect.

project
**The Ship Inn,
7 Deveronside, BANFF.**
Self Catering Guest Accommodation
for
Mr & Mrs W Stewart

content
Ground and First Floor Plans

scales
1:50
drawn by
RG

size
A1

date
27.09.23

ref **23065** **03A**