



SITE PLAN, ISSUE 1.0
TIBBS PORCH, THE CHASE, WICKFORD,
SS12 9EX, AREA 100X150m, SCALE 1:1250 @A4
(DRAWING NUMBER: TISS129EX_SP1.0)

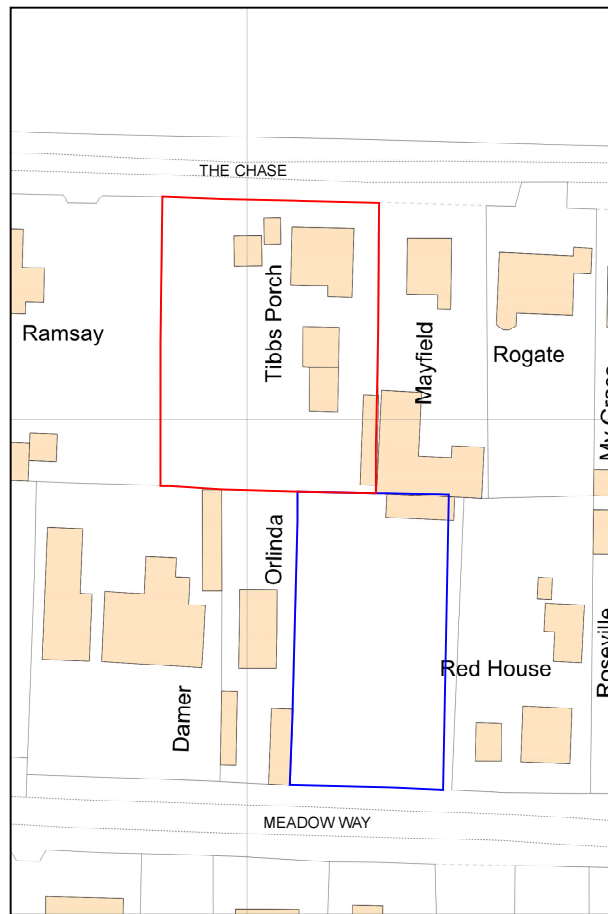

Scale:

 

GPO DESIGNS  Planning for your property

Copyright 2023 GPO Designs Limited.
Telephone: 01245 835855

Ordnance Survey Map supplied by Centre Maps
under licence number 10001998.
This map is only to be used in accordance with the
terms and conditions given at:
<http://www.centremapslive.co.uk>.
Do not copy or print without permission.