

Client  
 Mr J Saunders  
 19 Marne Road  
 Whittlesey  
 PE7 1UQ

Agent  
 Vivaldi Construction Ltd  
 146B Station Road  
 Peterborough  
 PE7 2HA  
 Registered in England & Wales  
 Company No: 3937408




**Ground Floor Plan-RevB  
 Existing and Proposed**


Scale 1:100  
 Print Size A3



**Existing Ground Floorplan**

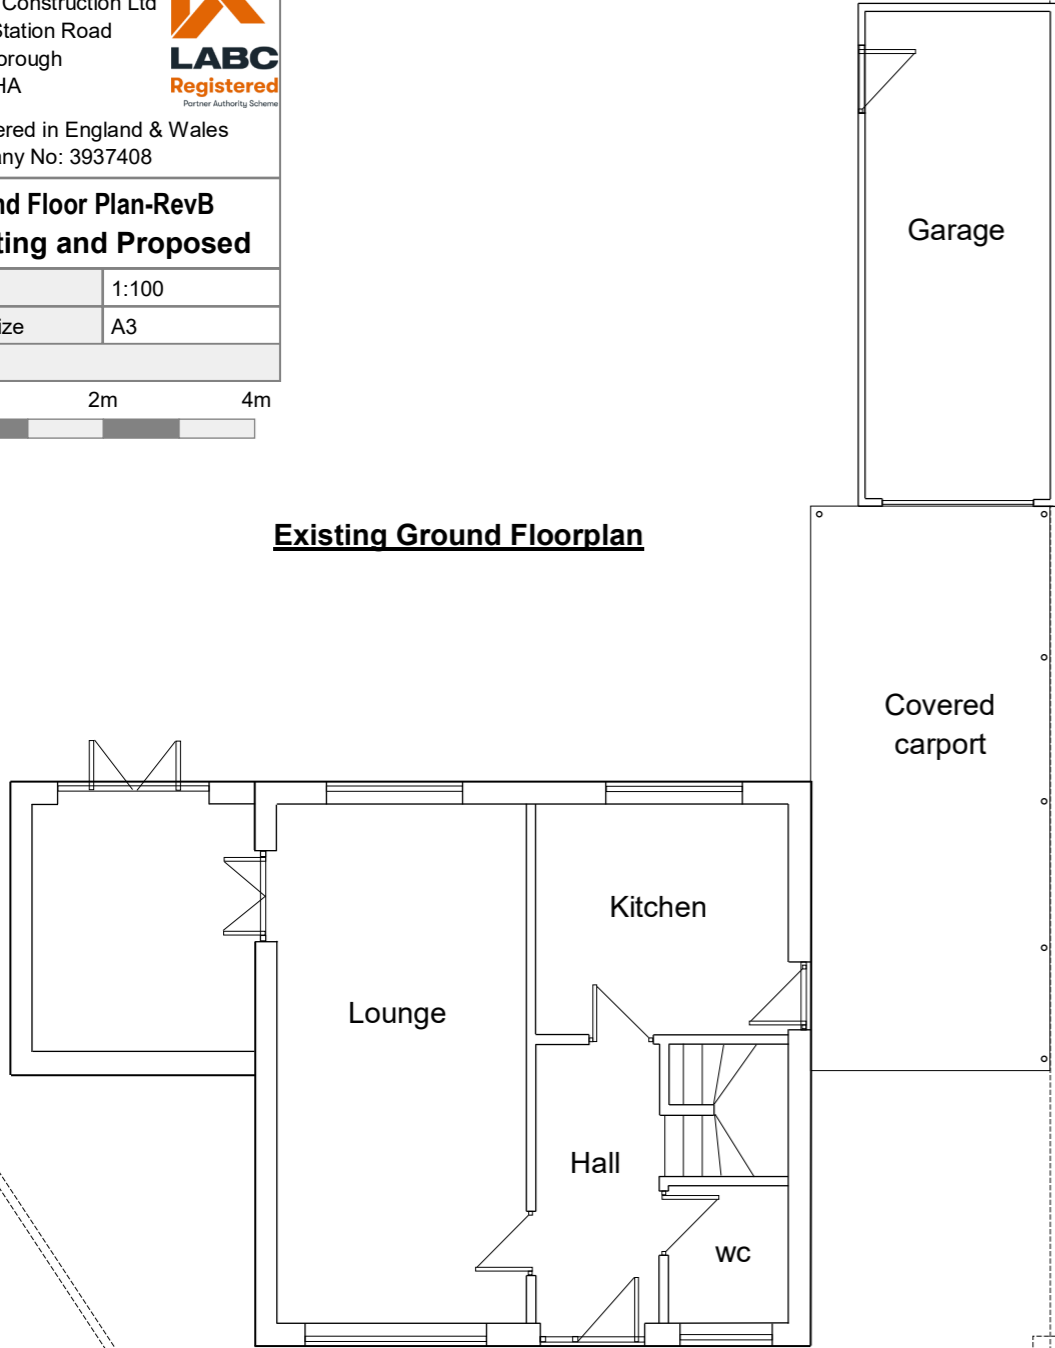

**Proposed Ground Floorplan**

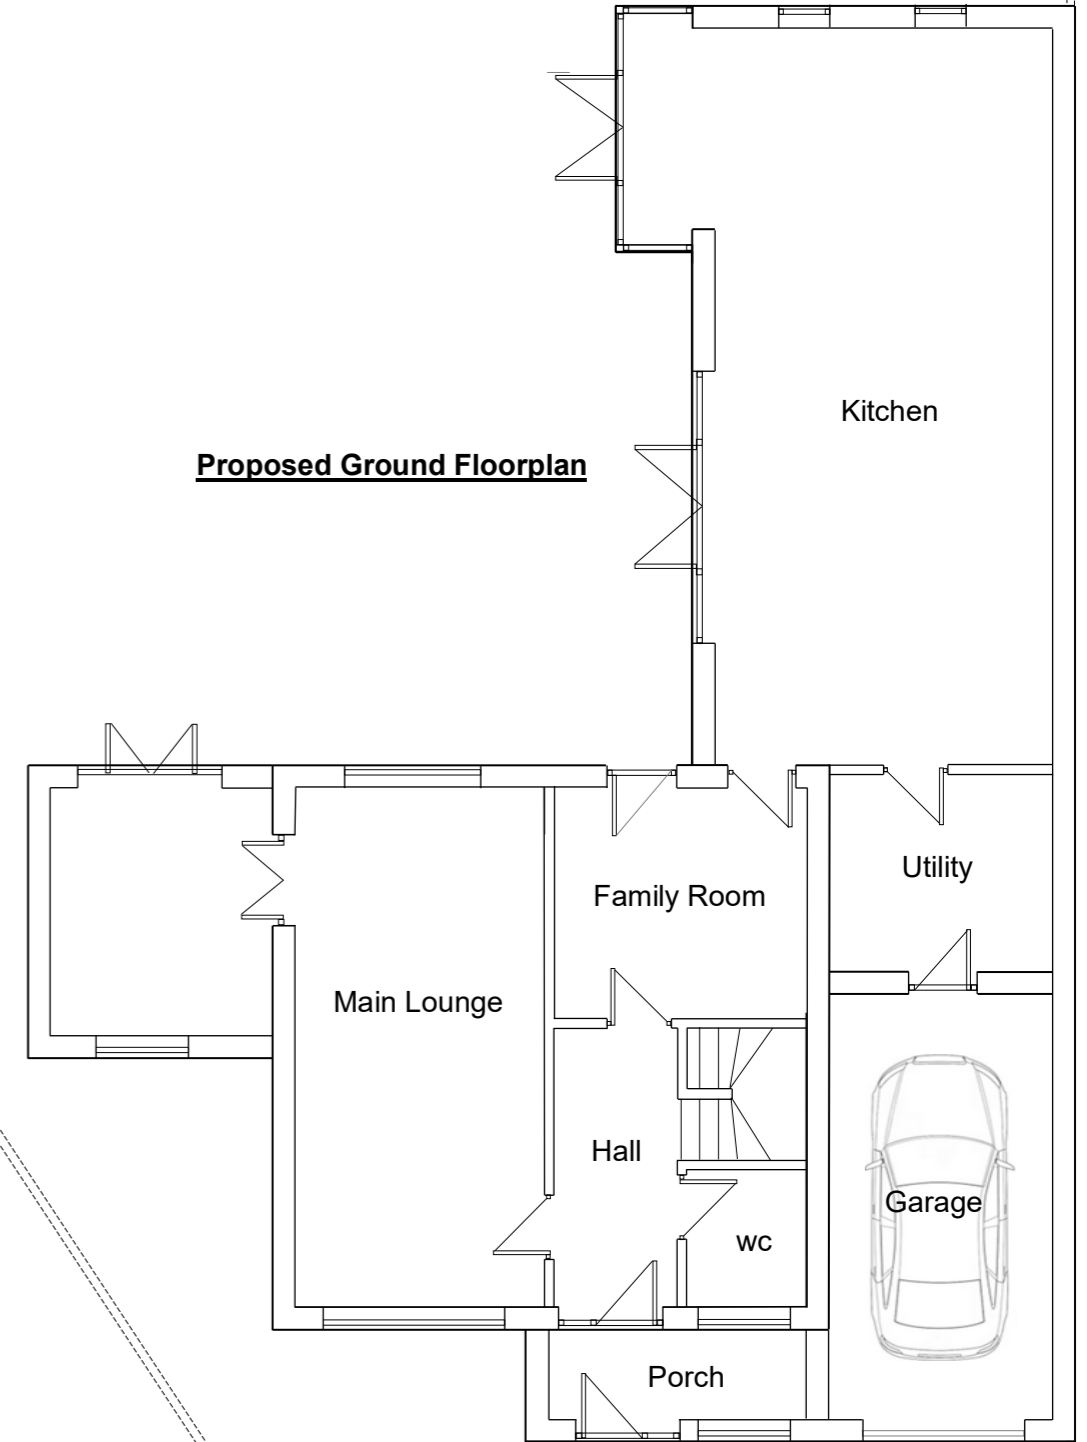

boundary wall

boundary wall

rebuilt boundary wall

rebuilt boundary wall

Kitchen

Utility

Family Room

Main Lounge

Garage

WC

Hall

Porch

Garage

Covered carport

Lounge

Kitchen

Hall

WC

fence

fence