


Client  
 Mr J Saunders  
 19 Marne Road  
 Whittlesey  
 PE7 1UQ

Agent  
 Vivaldi Construction Ltd  
 146B Station Road  
 Peterborough  
 PE7 2HA  
 Registered in England & Wales  
 Company No: 3937408




**West Elevation-REV B  
 Existing and Proposed**

Scale 1:100  
 Print Size A3

 

**Existing West Elevation**

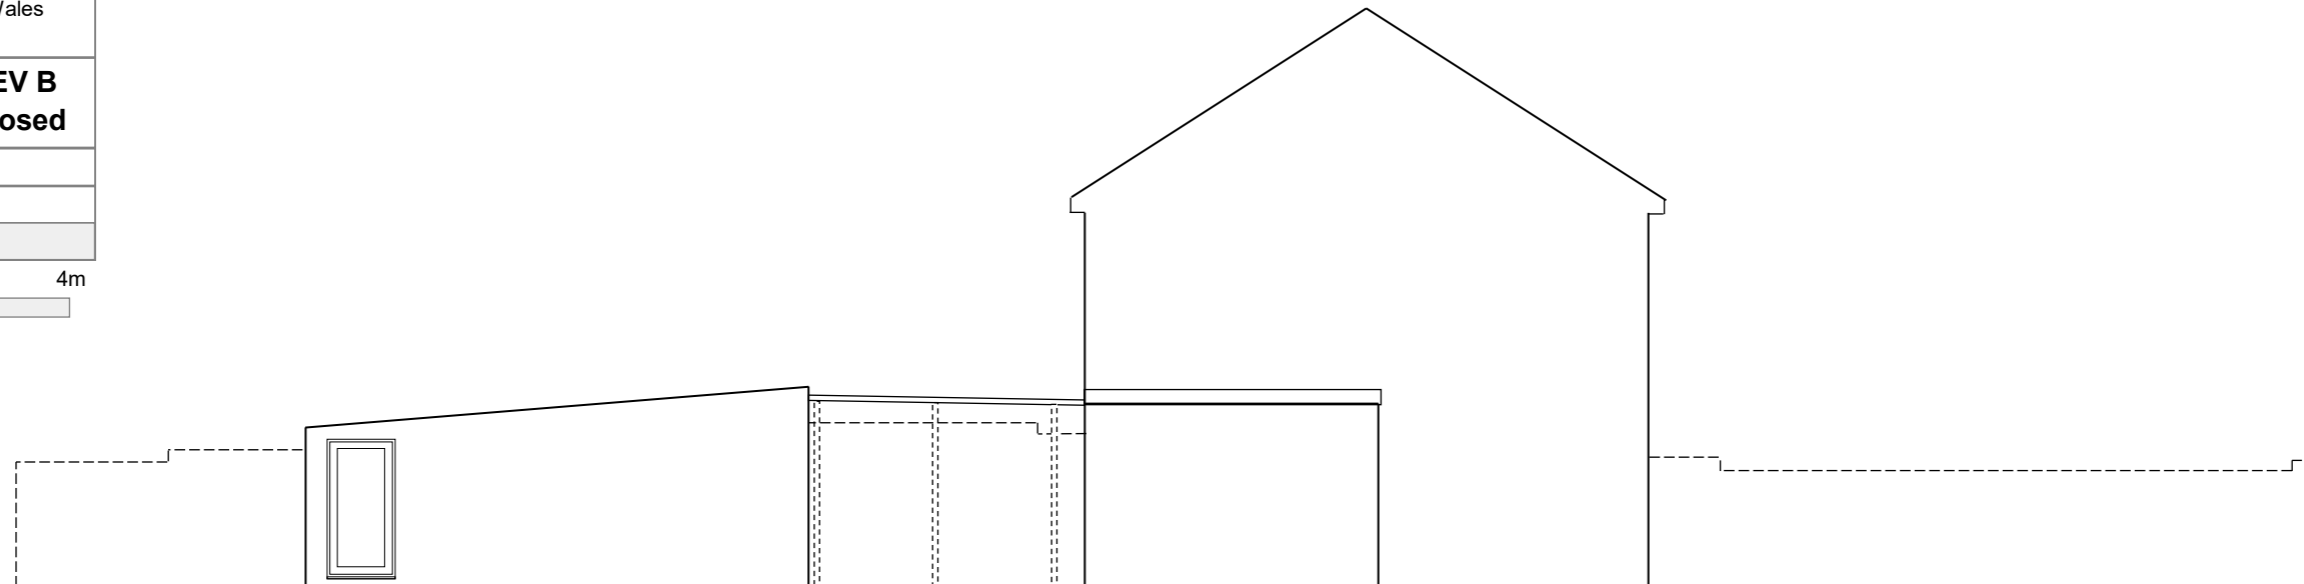

**Proposed West Elevation**

