



This drawing is the copyright of Get Planning & Architecture Ltd. and may not be reproduced without permission. Dimensions must not be scaled (except for planning purposes) and must be checked prior to construction and manufacture.

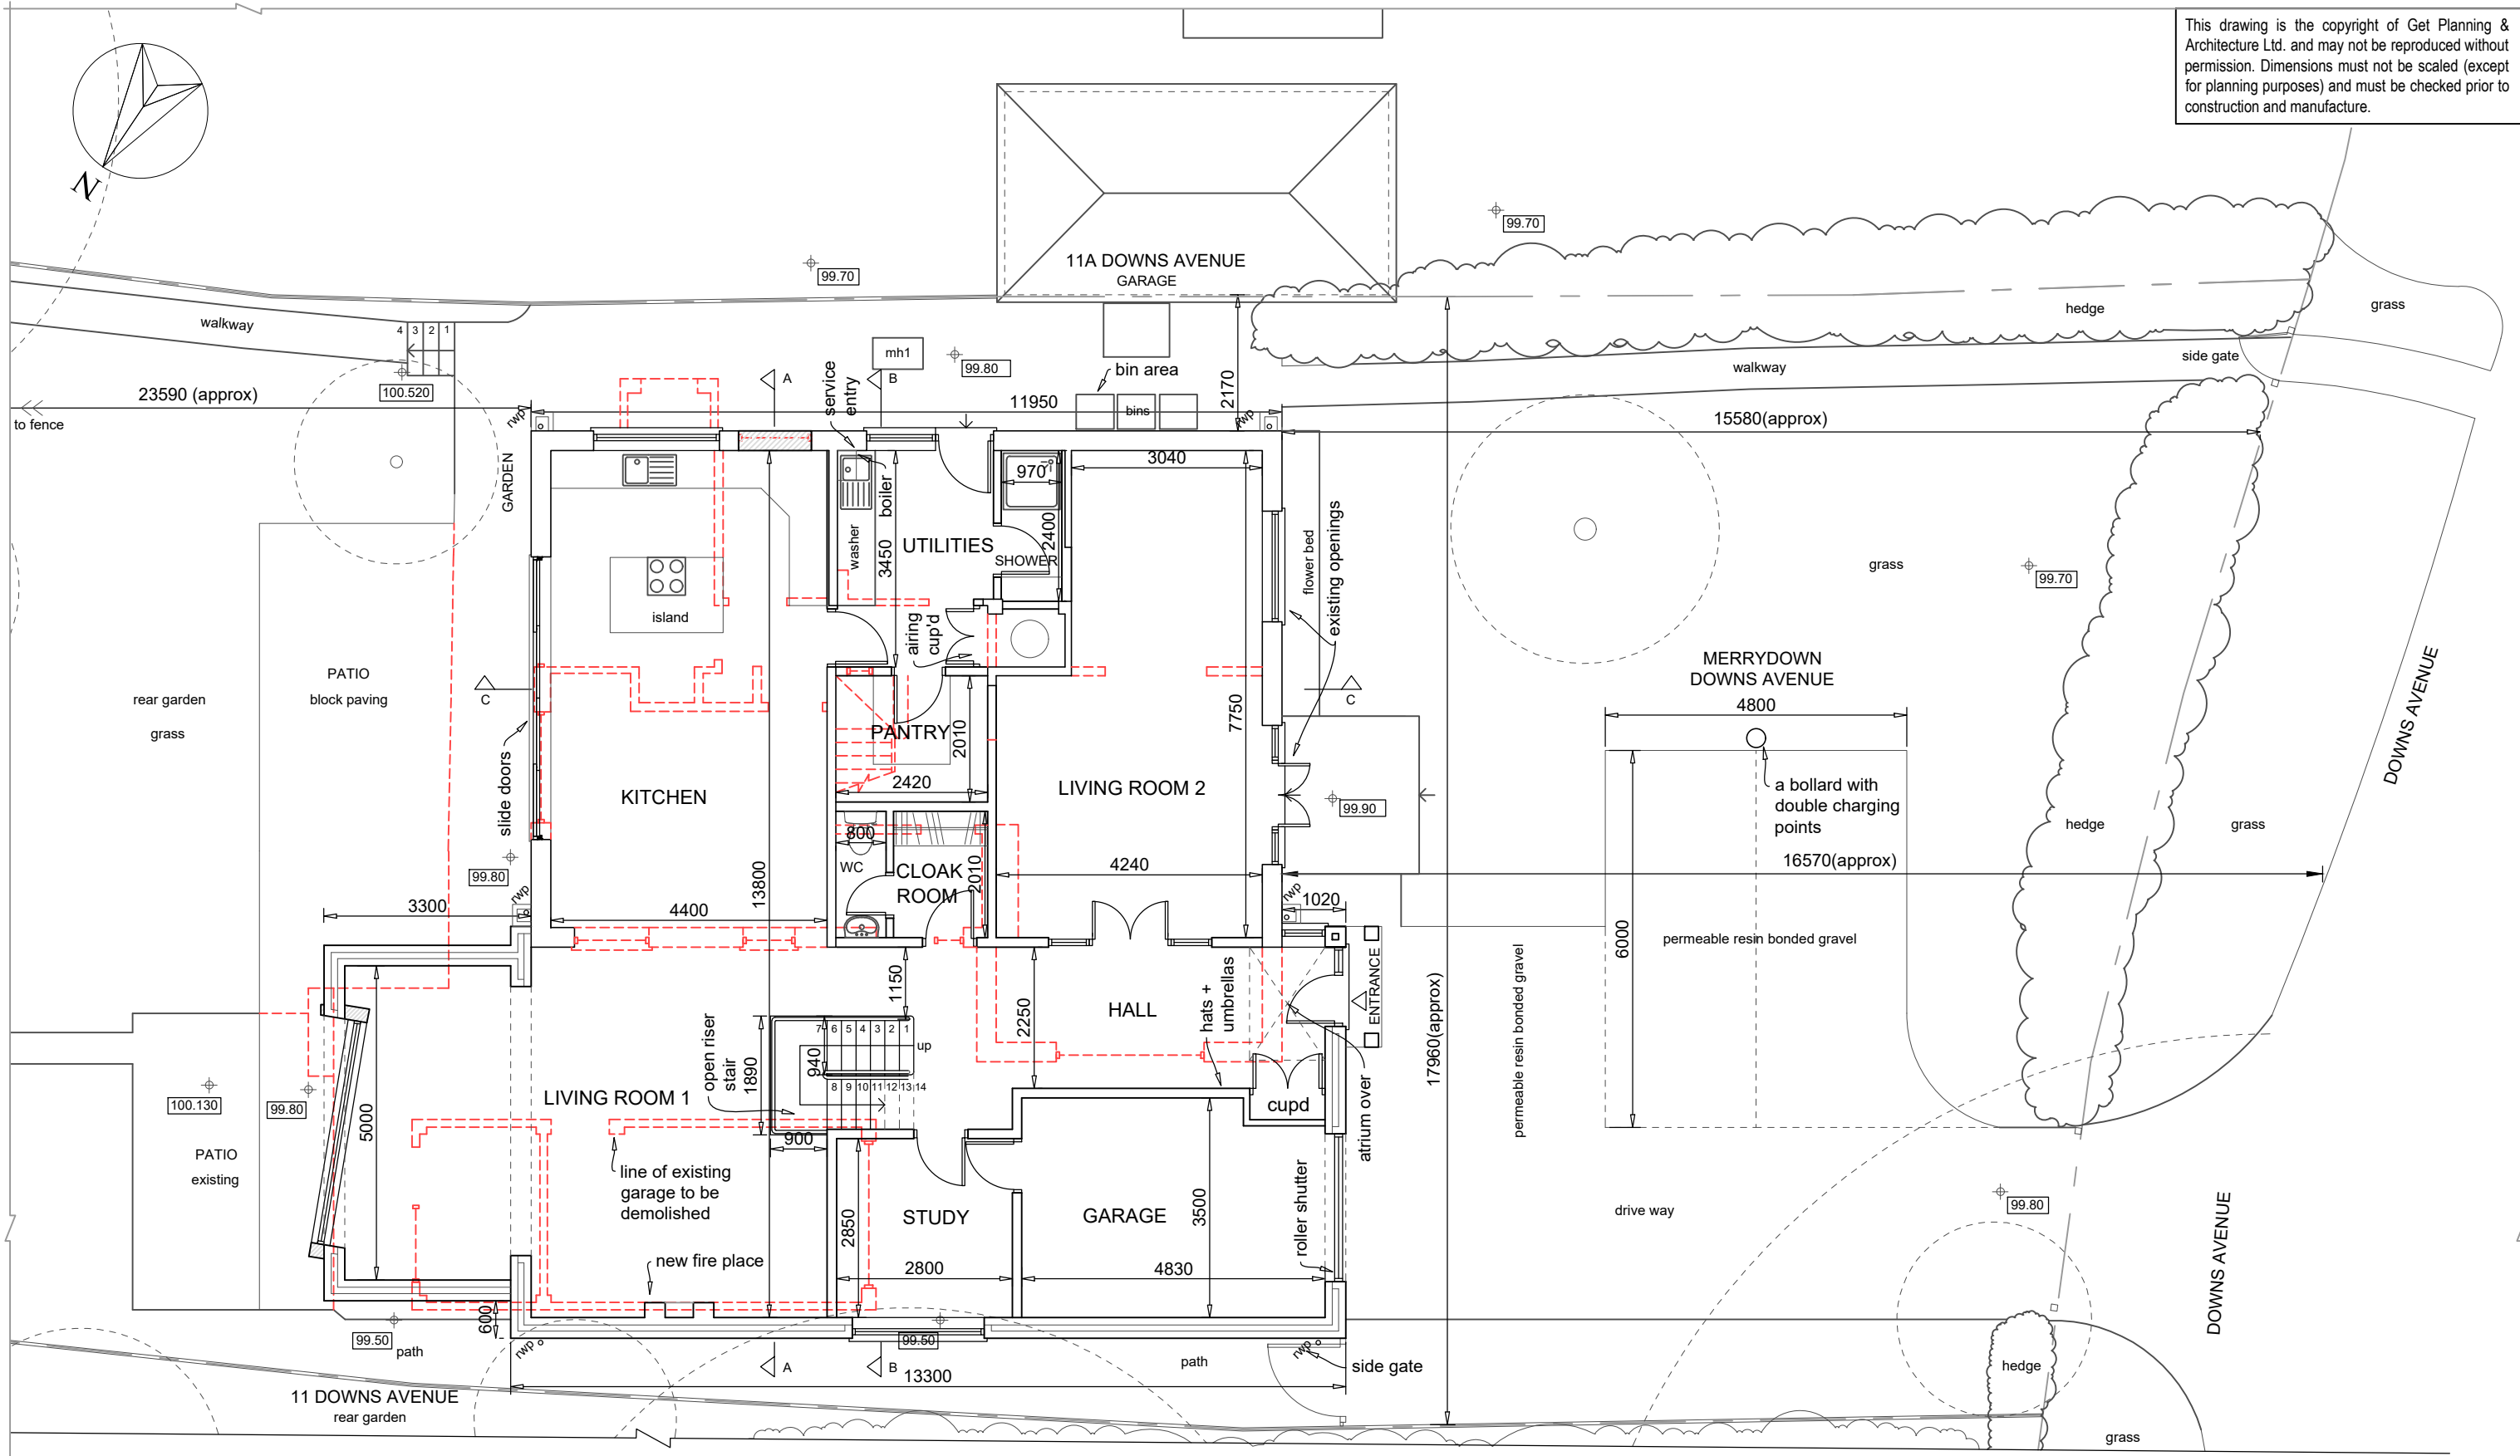

GROUND FLOOR

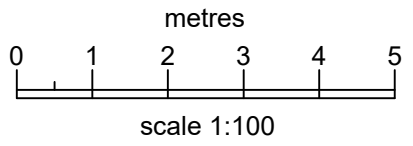

REV	description	check	by	cad	date
B	addition of dormer and chimney	BG		TK	07/08/23
A	notes & dims added	BG		TK	31/12/22
-	drawn	BG		TK	11/11/22
	details				

revisions:

project:	MERRYDOWN DOWNS AVENUE EPSOM KT18 5HQ
drawing:	SITE AND GROUND FLOOR PLAN AS PROPOSED
scale:	1:100 @ A3
date:	07/08/2023

Get Planning & Architecture
 7 Tudor Court, Brighton Road
 Sutton, Surrey SM2 5AE
 tel. 0208 770 3962
 www.get-planning.co.uk
 email: info@get-planning.co.uk

project no:	12751	drawing no:	13	rev:	B
-------------	-------	-------------	----	------	---