

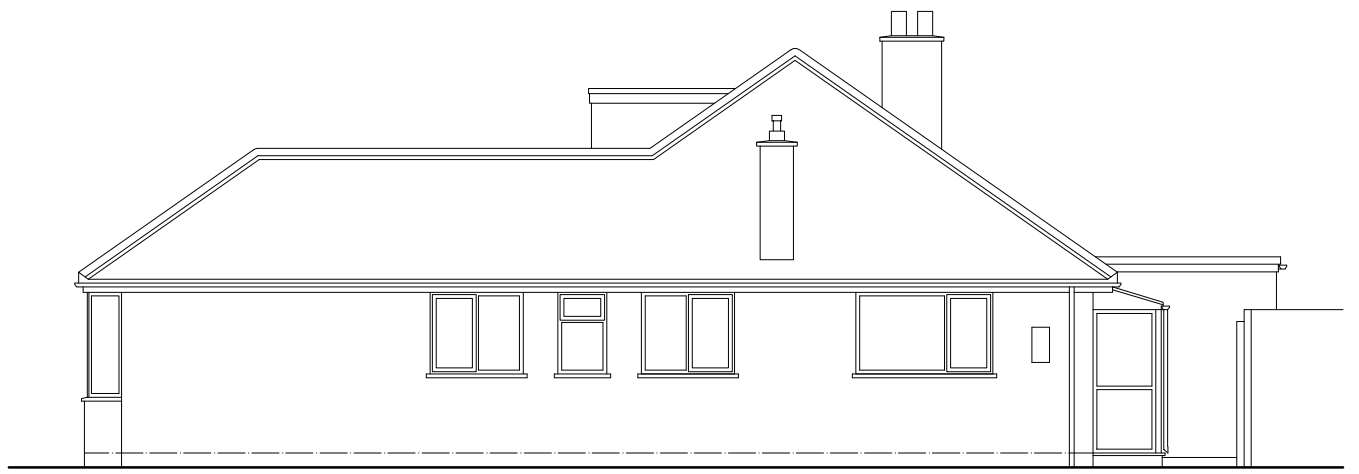



South Elevation to Spinney Road

 


East Elevation

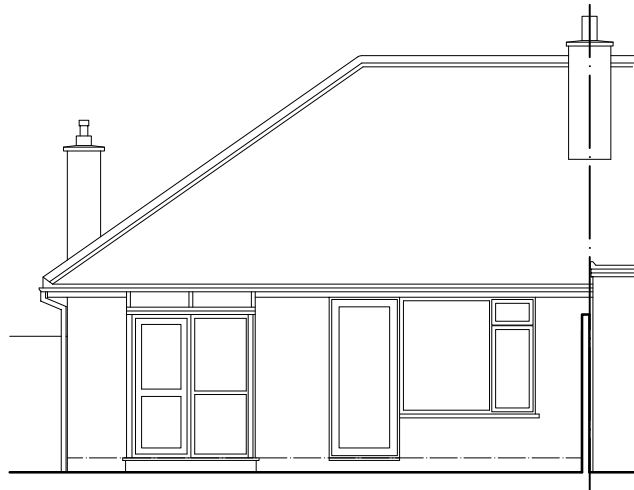


North Elevation

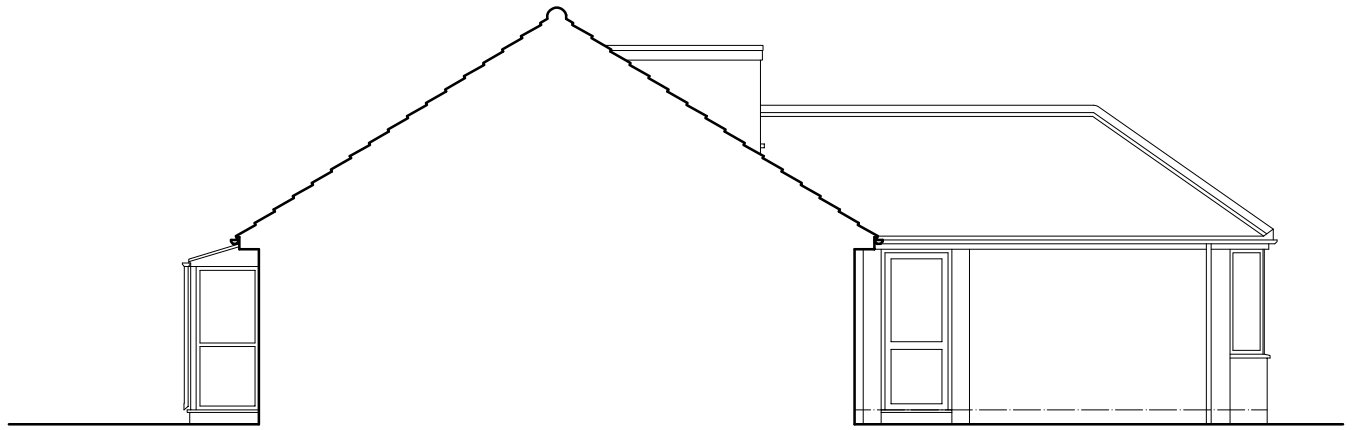

West Elevation


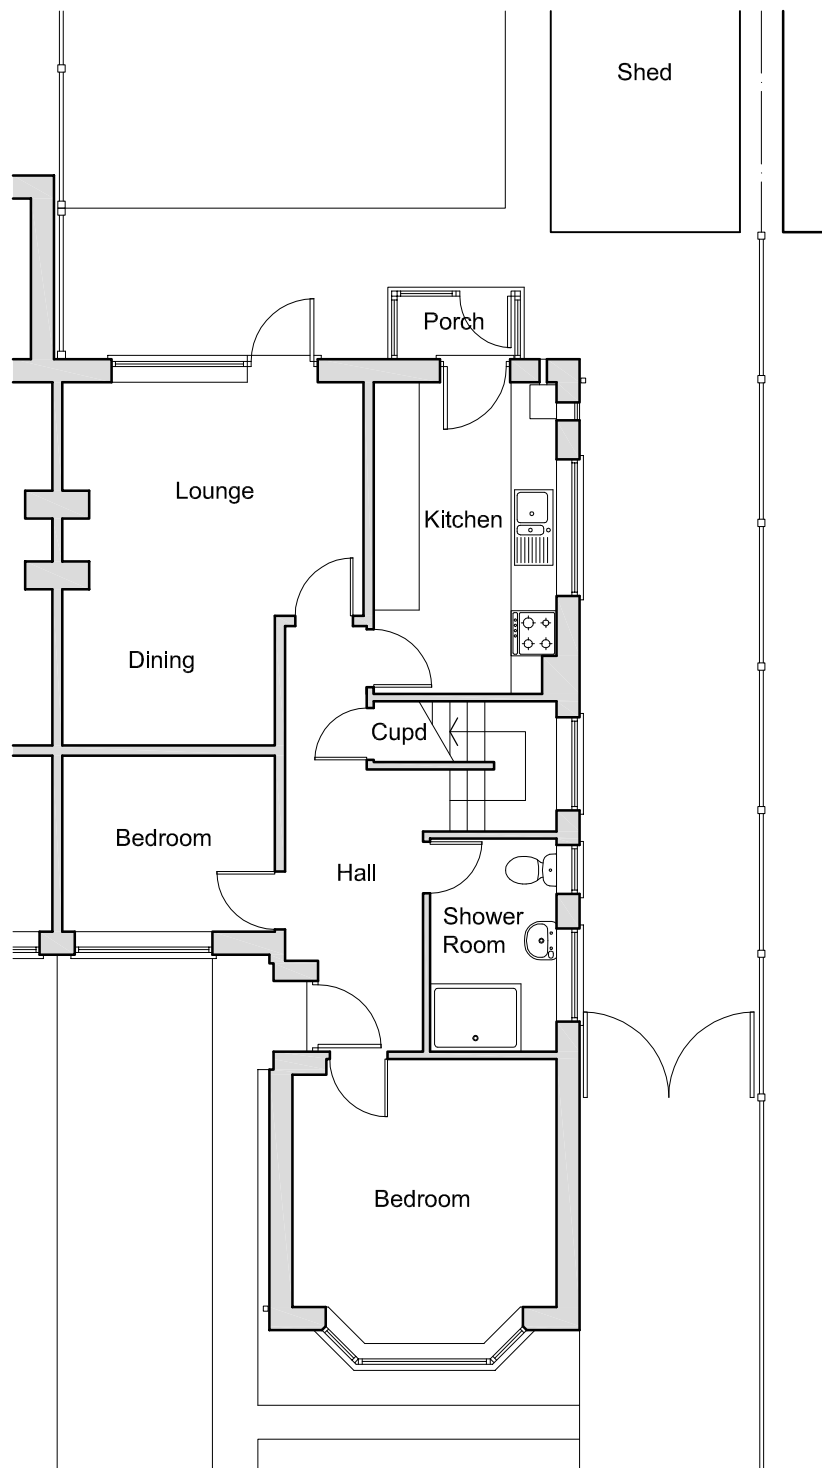


Ground Floor Plan

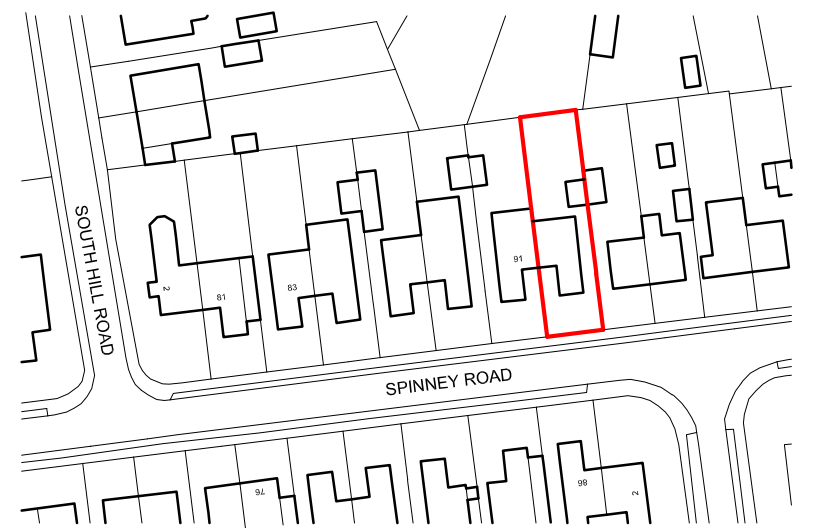

Ordnance Survey (c) Crown Copyright 2022. All rights reserved. Licence number 100022432

Location Plan

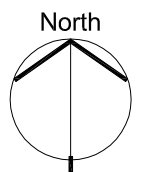 

revisions:

Roger Adcock
Architectural Design Ltd.

Sycamore House, The Street, Fritton,
Norwich, Norfolk, NR15 2QT.
T: 01508 218248 M: 07747 000343
E: rogeradcock@btinternet.com

client:
Debi Sherman.
project:
**93 Spinney Road, Norwich,
Norfolk, NR7 0PJ.**

drawing:
Existing Plans & Elevations.
scale @ A3:
1:100 & 1:1250.

drawing number:
2157 - 01.