


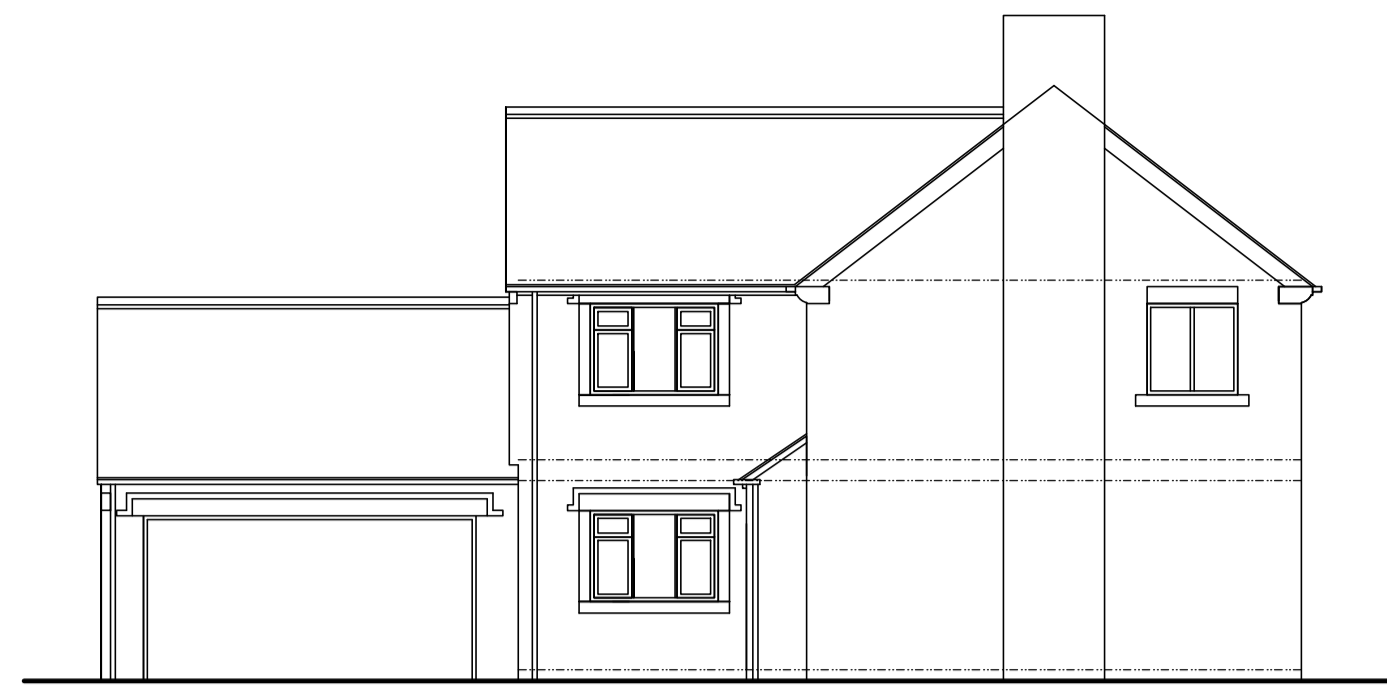

FRONT ELEVATION (W)
SCALE 1:100




SIDE ELEVATION (S)
SCALE 1:100




SIDE ELEVATION (N)
SCALE 1:100



REAR ELEVATION (E)
SCALE 1:100

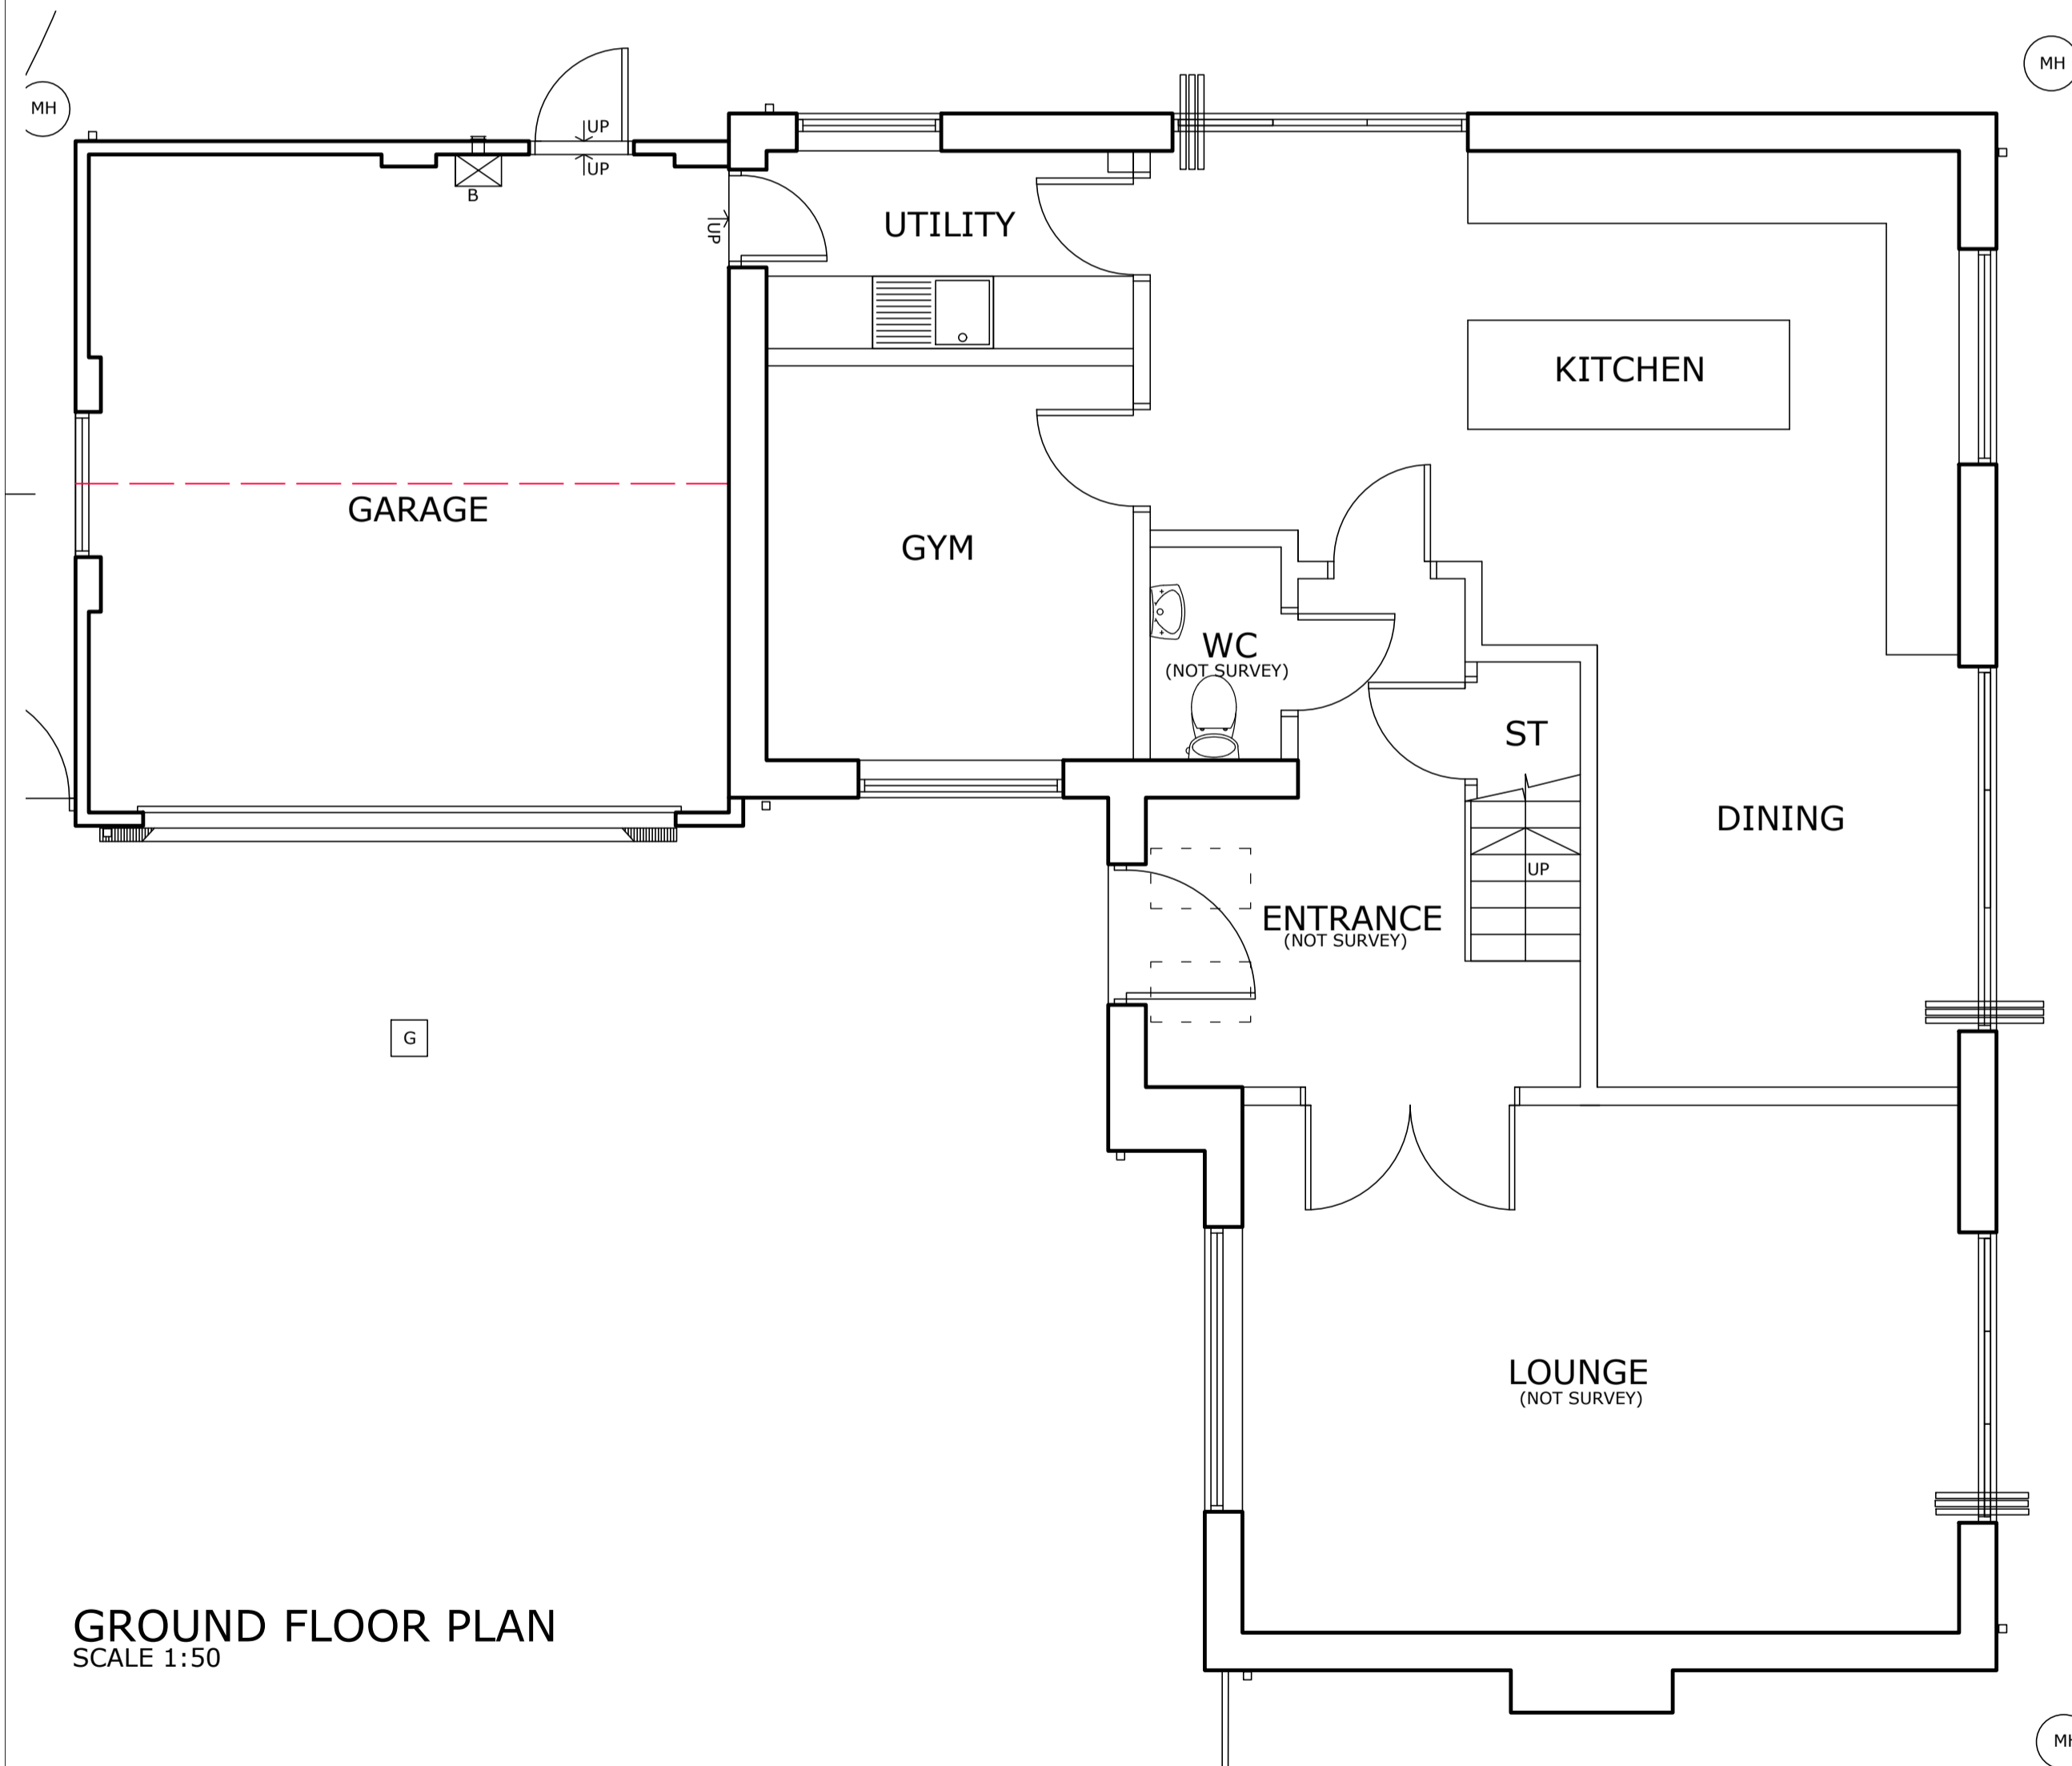

GROUND FLOOR PLAN
SCALE 1:50

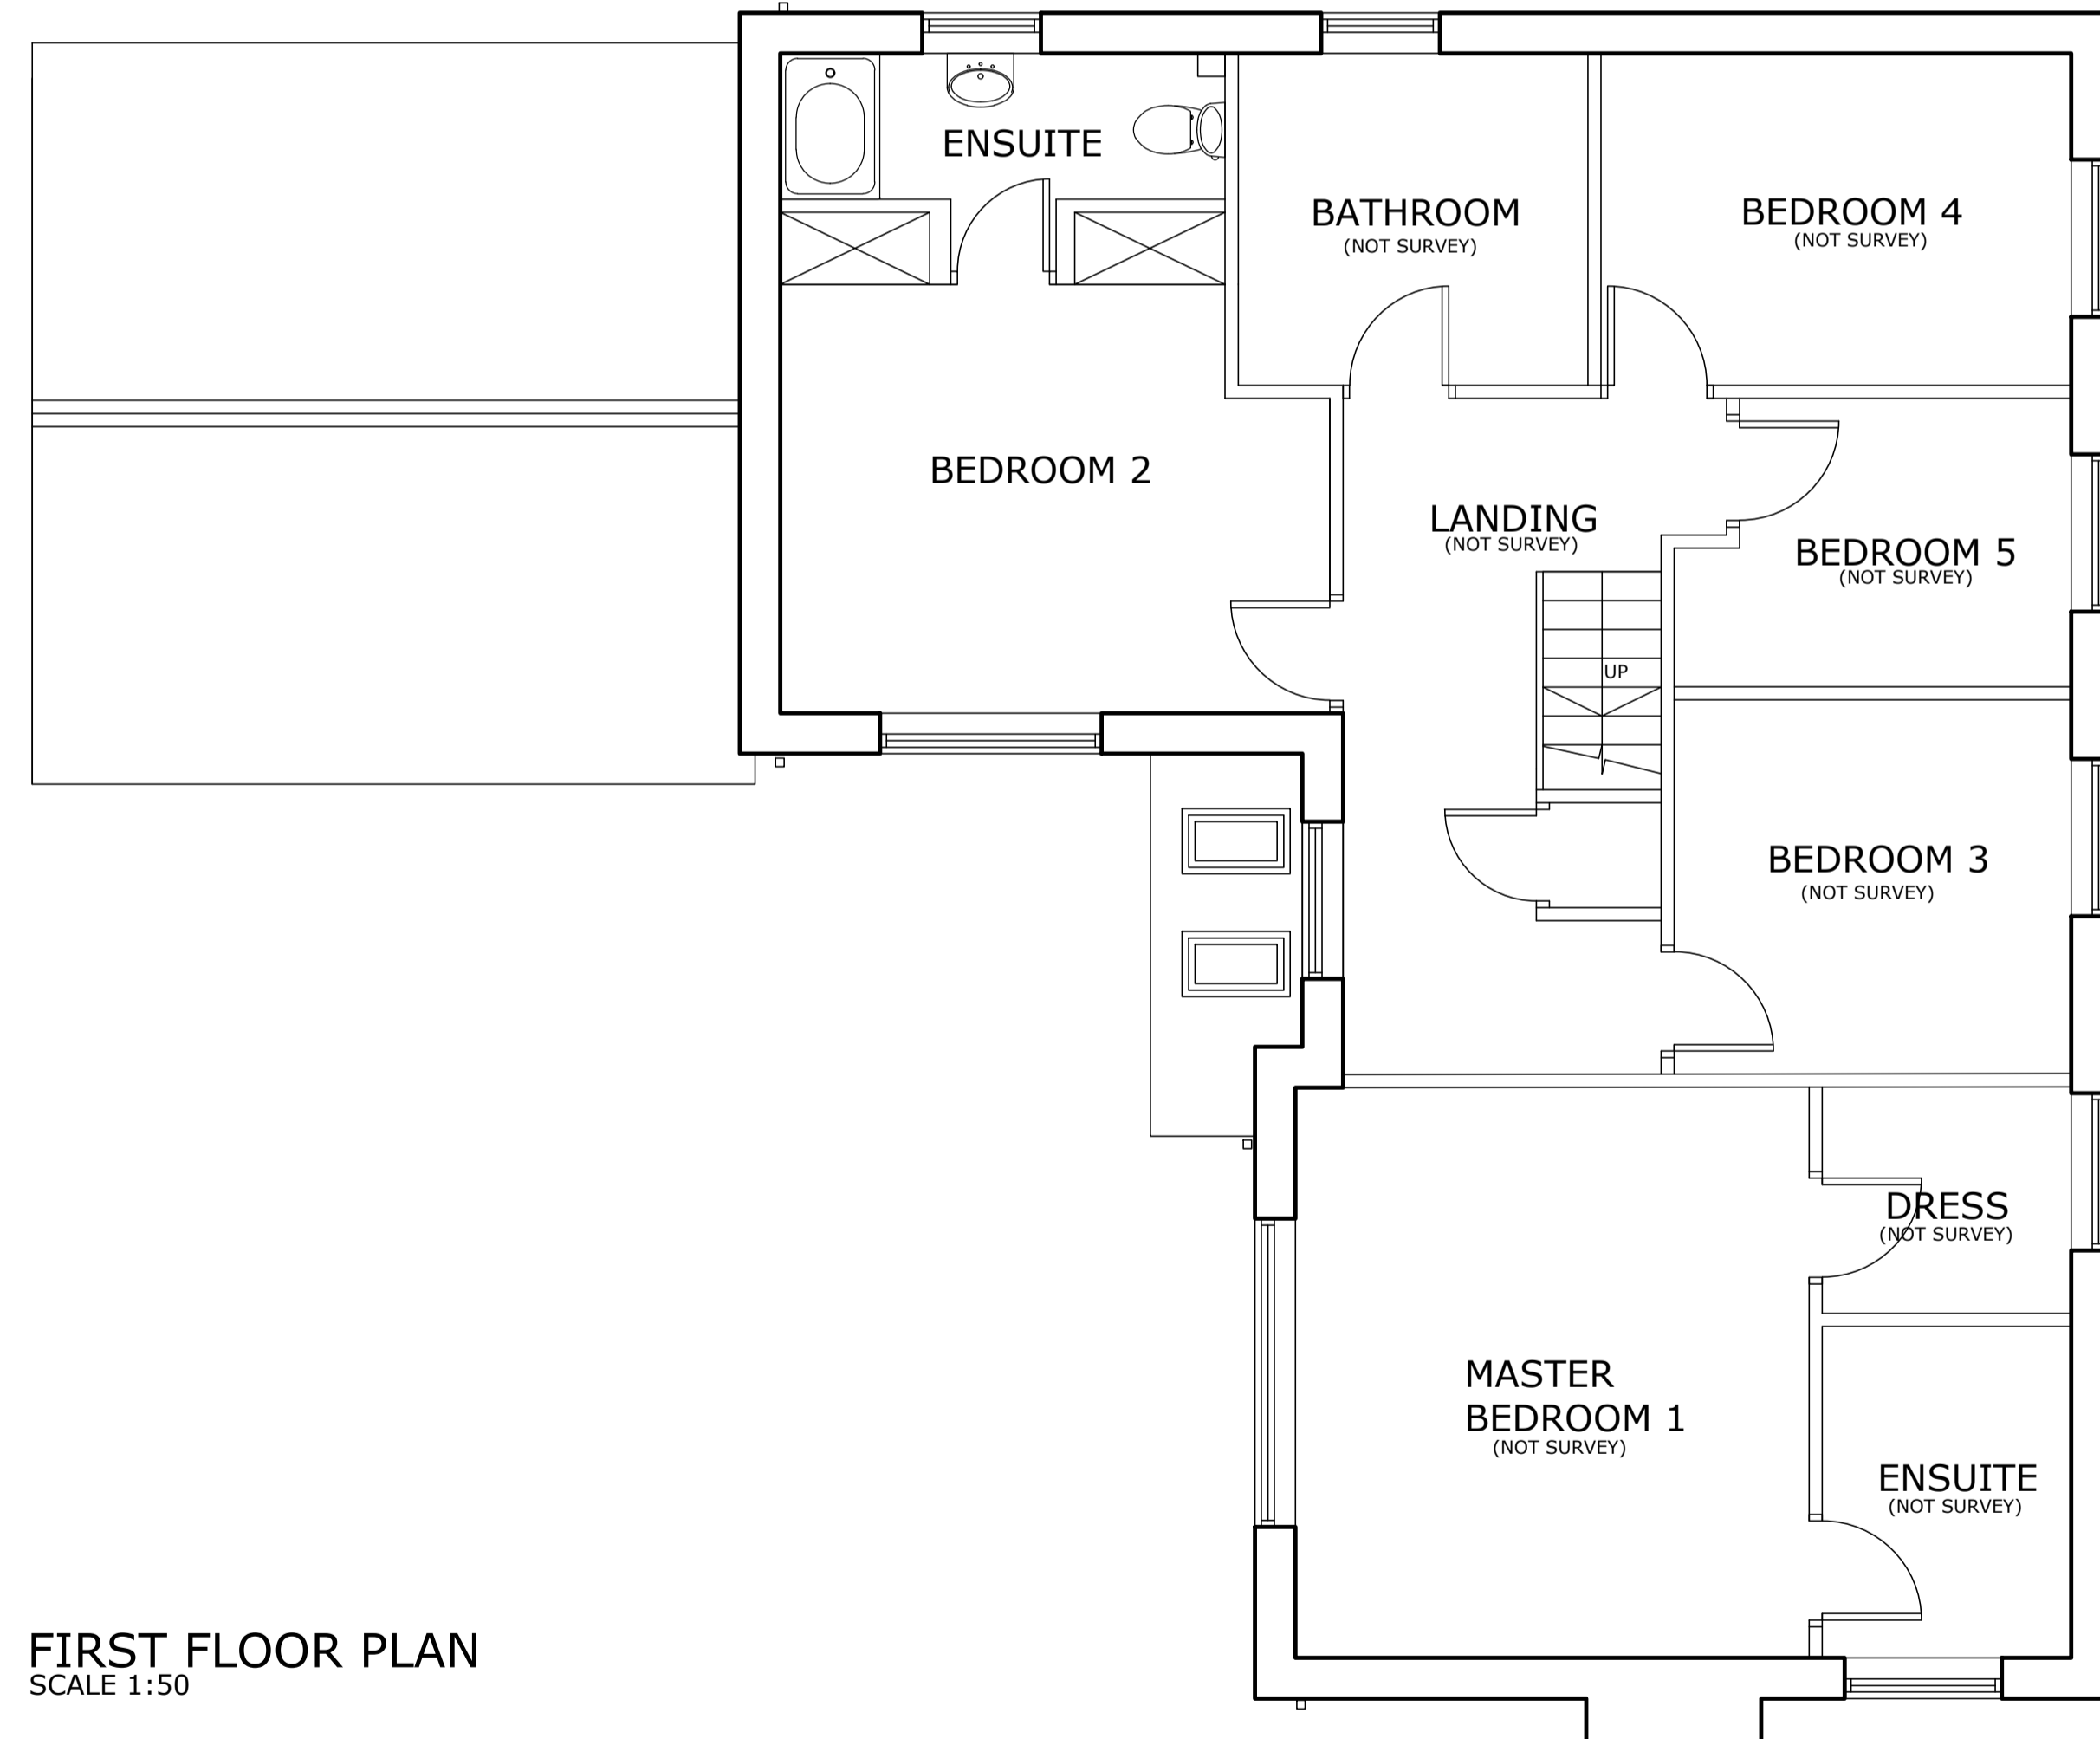

FIRST FLOOR PLAN
SCALE 1:50

Notes.

1. THIS DRAWING AND THE COPYRIGHTS AND PATENTS THEREIN ARE THE PROPERTY OF NYP ARCHITECTURAL SERVICES LTD REGISTERED IN ENGLAND AND WALES No. 4631338 AND MAY BE USED OR REPRODUCED ONLY UNDER CONTRACT.
2. CONTRACTORS AND SUB-CONTRACTORS MUST CHECK AND AGREE ALL DIMENSIONS BEFORE PREPARING SHOP DRAWINGS OR COMMENCING WORK ON SITE.
3. CONTRACTORS ARE RESPONSIBLE FOR INFORMING THE DESIGNER OF ANY DISCREPANCY DISCOVERED ON THIS DRAWING OR BETWEEN THIS DRAWING AND ANY OTHER RELATED DOCUMENT ISSUED UNDER THE STANDARD FORM OF CONTRACT IN RESPECT OF THE WORK.
4. WRITTEN DIMENSIONS ONLY ARE TO BE USED FROM THIS DRAWING. IF IN ANY DOUBT ASK FOR CLARIFICATION.

Revisions.		
Date	Suffix	Description



NYP ARCHITECTURAL SERVICES LIMITED

<small>88C, Innovation Way, Barnsley, S75 1JL - Tel: 01226 200893 E-mail: scott@nypas.co.uk / stephen@nypas.co.uk</small>		Client. R. DRANSFIELD
Project. 10 CRICKETERS VIEW SHADWELL, LEEDS, LS17-8WD	Date. DEC 2023	Scale. AS INDICATED
Drawing Title. SURVEY AS EXISTING FLOOR PLANS & ELEVATIONS	Ref. 104-147	Dwg. No. 01

SHEET SIZE: A1