


25 Brudenell Mount
 Second Floor Plan - Proposed Changes

NOTE: Proposed changes do not affect ground and first floor plans.


Previous void space to have new flooring and 100mm minimum insulation to meet building regulations.

ALL DIMENSIONS IN MILLIMETERS

Existing Second Floor

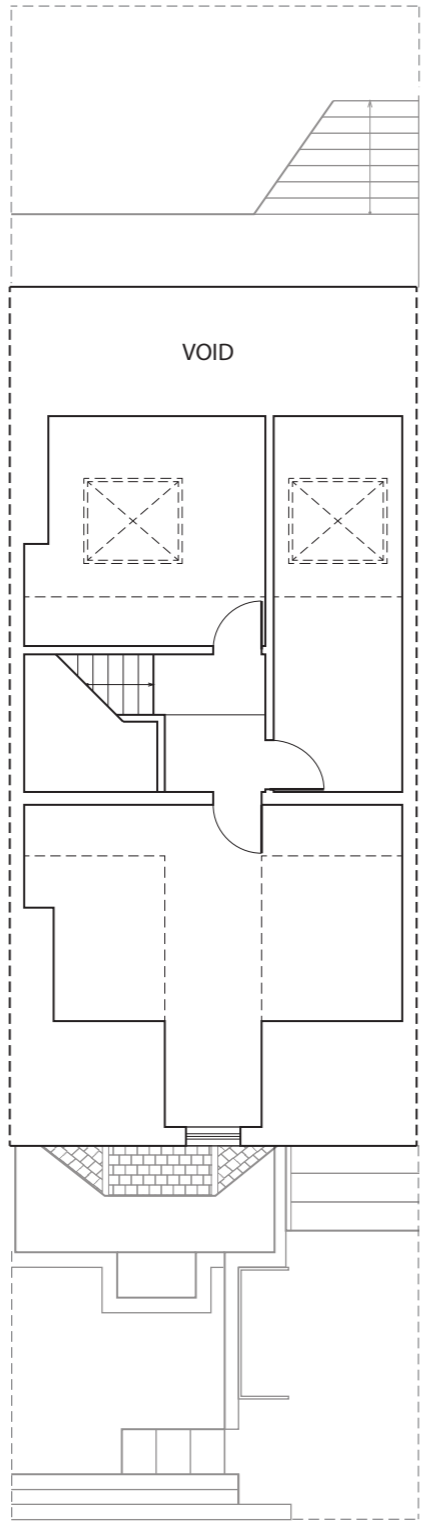

Proposed Second Floor

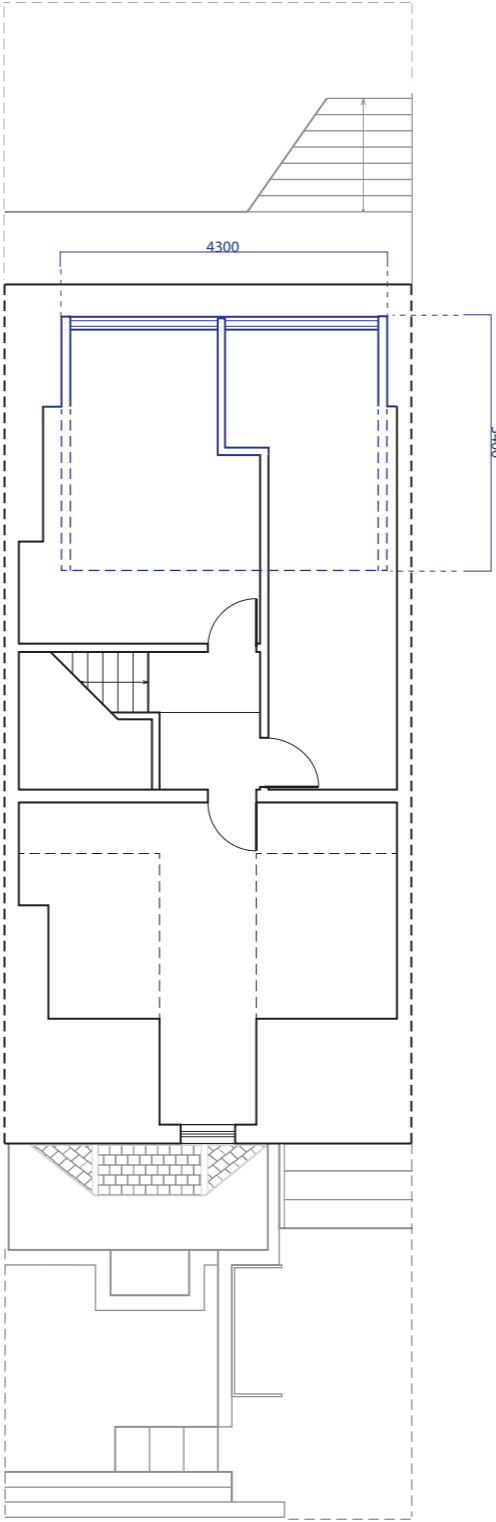

KEY:
 Existing
 Proposed



Leeds Property Group
 224 Burley Road
 Leeds, LS4 2EU
 Tel: 0113 3680000

Project:
 25 Brudenell Mount, Leeds LS6 1HT

Title:
 Proposed Second Floor Plan

Scale:
 1:100 @A3

Drawn By: JG

01/12/23

Checked By: JW/PT

