

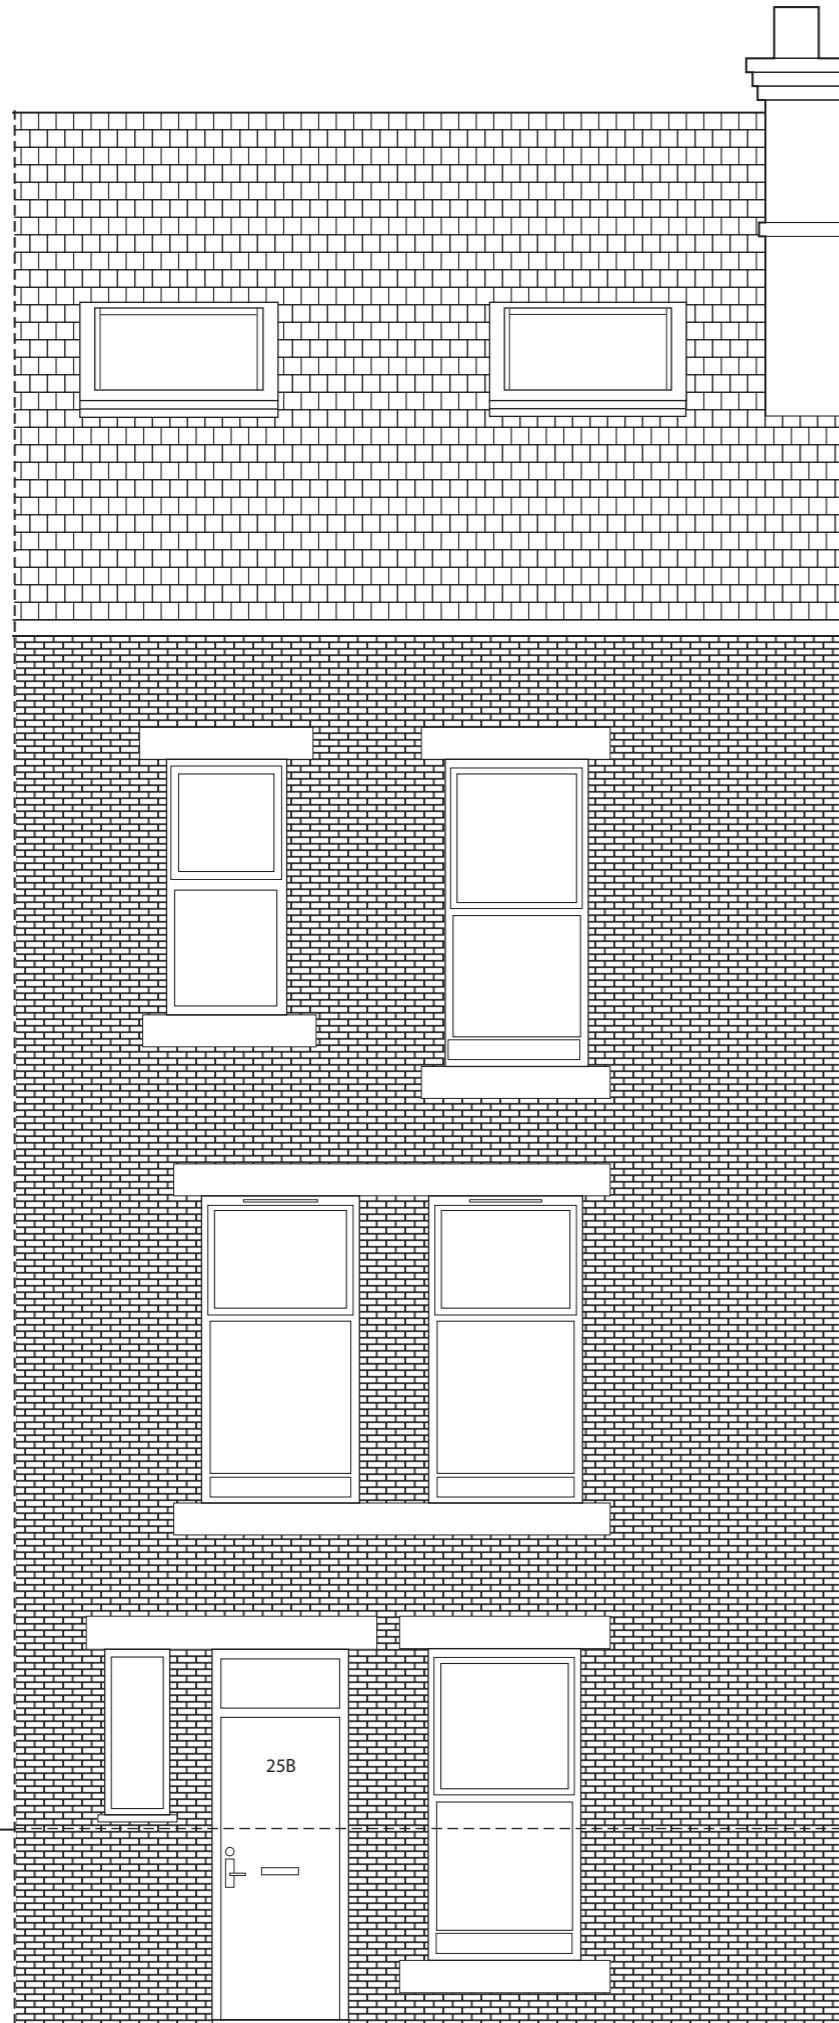


25 Brudenell Mount
Proposed Rear Elevation

 

Ground level

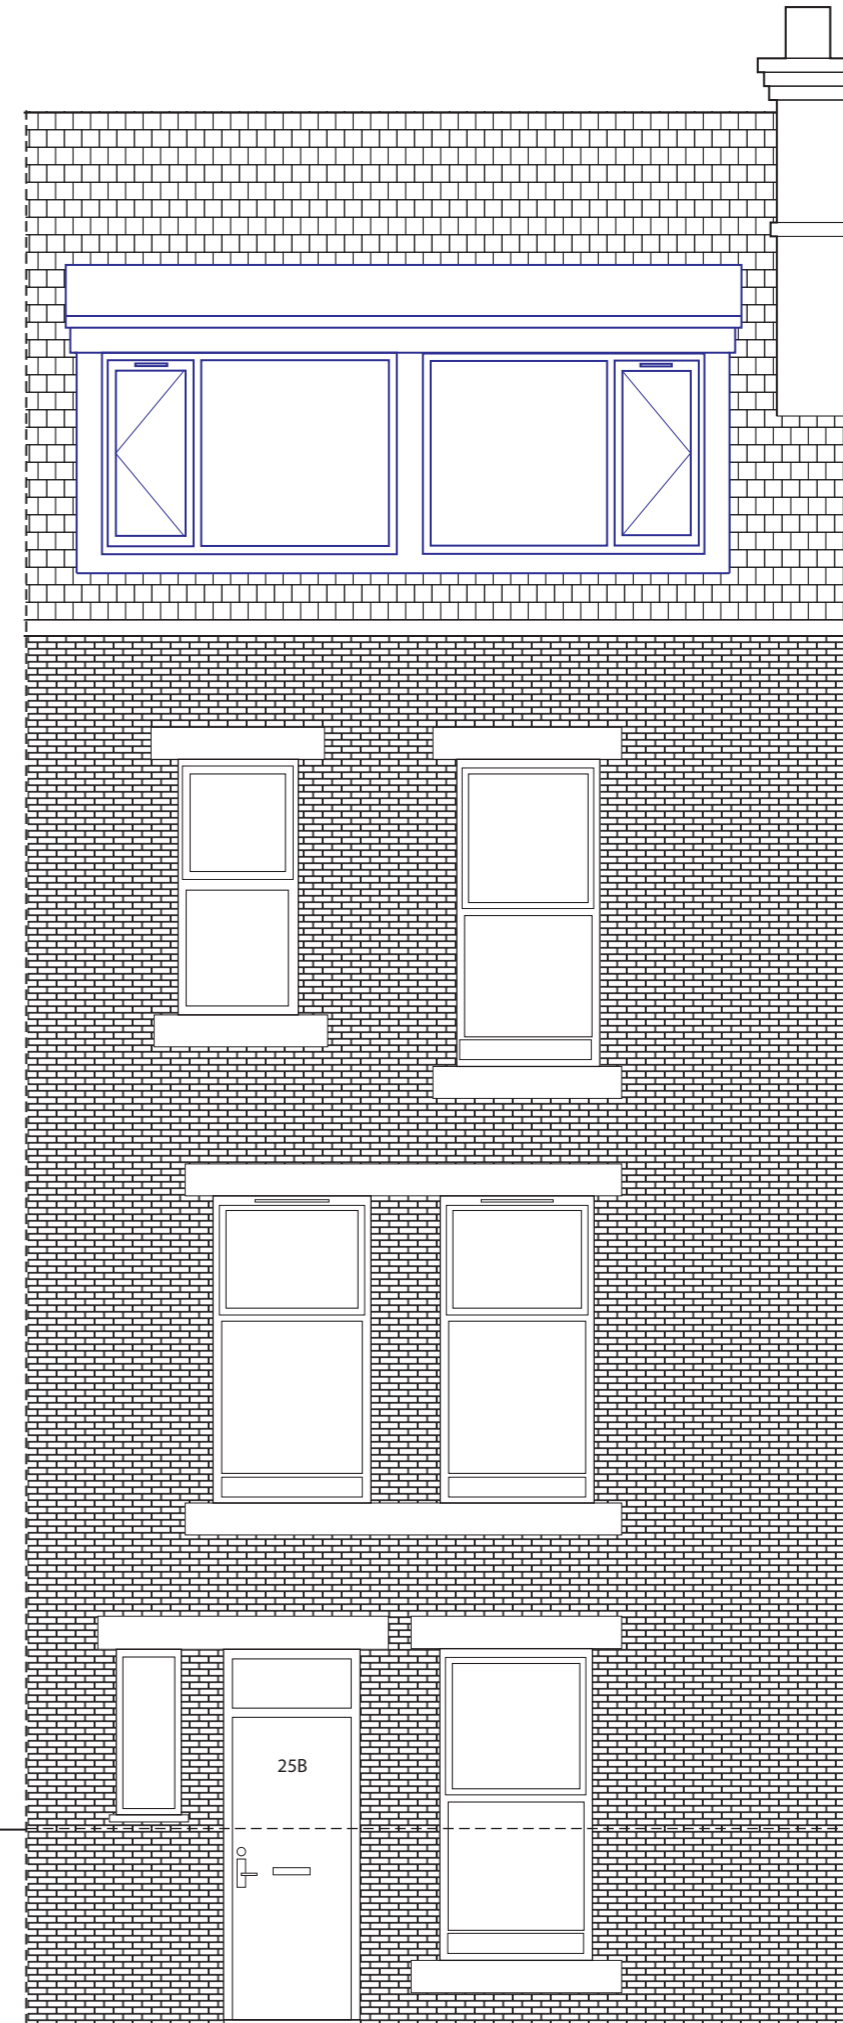

NOTE: Proposed changes do not affect front elevation.

KEY:
Existing
Proposed

Leeds Property Group
224 Burley Road
Leeds, LS4 2EU
Tel: 0113 3680000

Project:
25 Brudenell Mount, Leeds LS6 1HT

Title:
Proposed Rear Elevation

Scale:
1:50 @A3

Drawn By: JG

01/12/23

Checked By: JW/PT